



# BRIDGE PLAN AND PROFILE

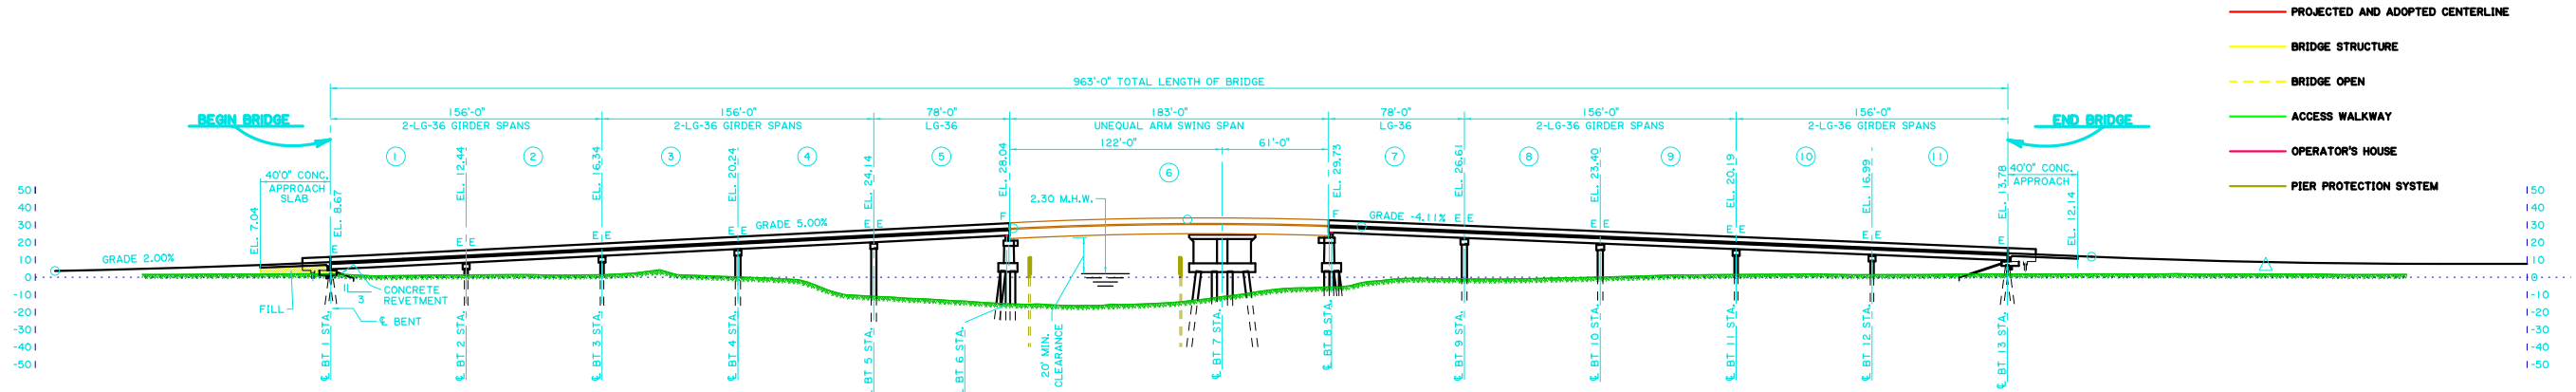

DESIGNED	CHECKED	PARISH	JEFFERSON	SHEET NUMBER	7
DETAILED	CHECKED	CONTROL SECTION	249-90, 826-39 AND 826-48	STATE PROJECT	H.002264
NO.			DATE	REVISION OR CHANGE ORDER DESCRIPTION	BY

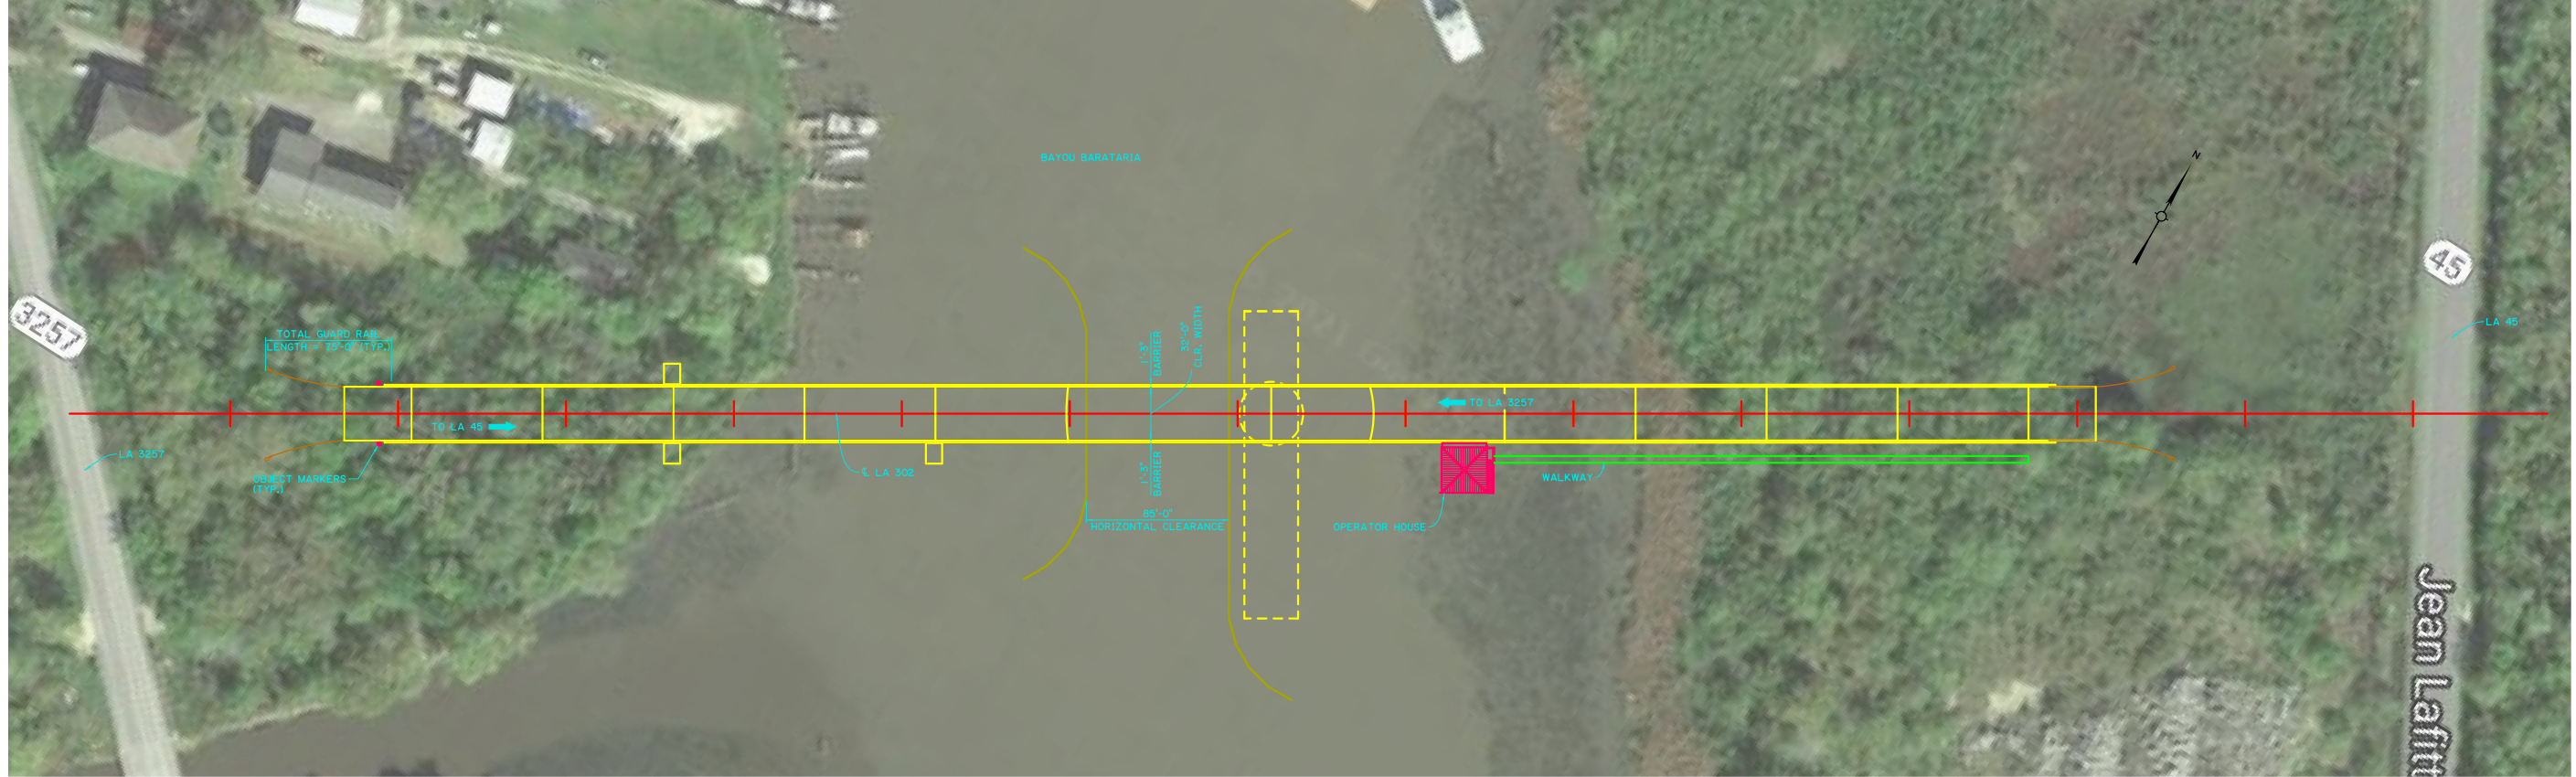