



BRIDGE TYPICAL SECTIONS

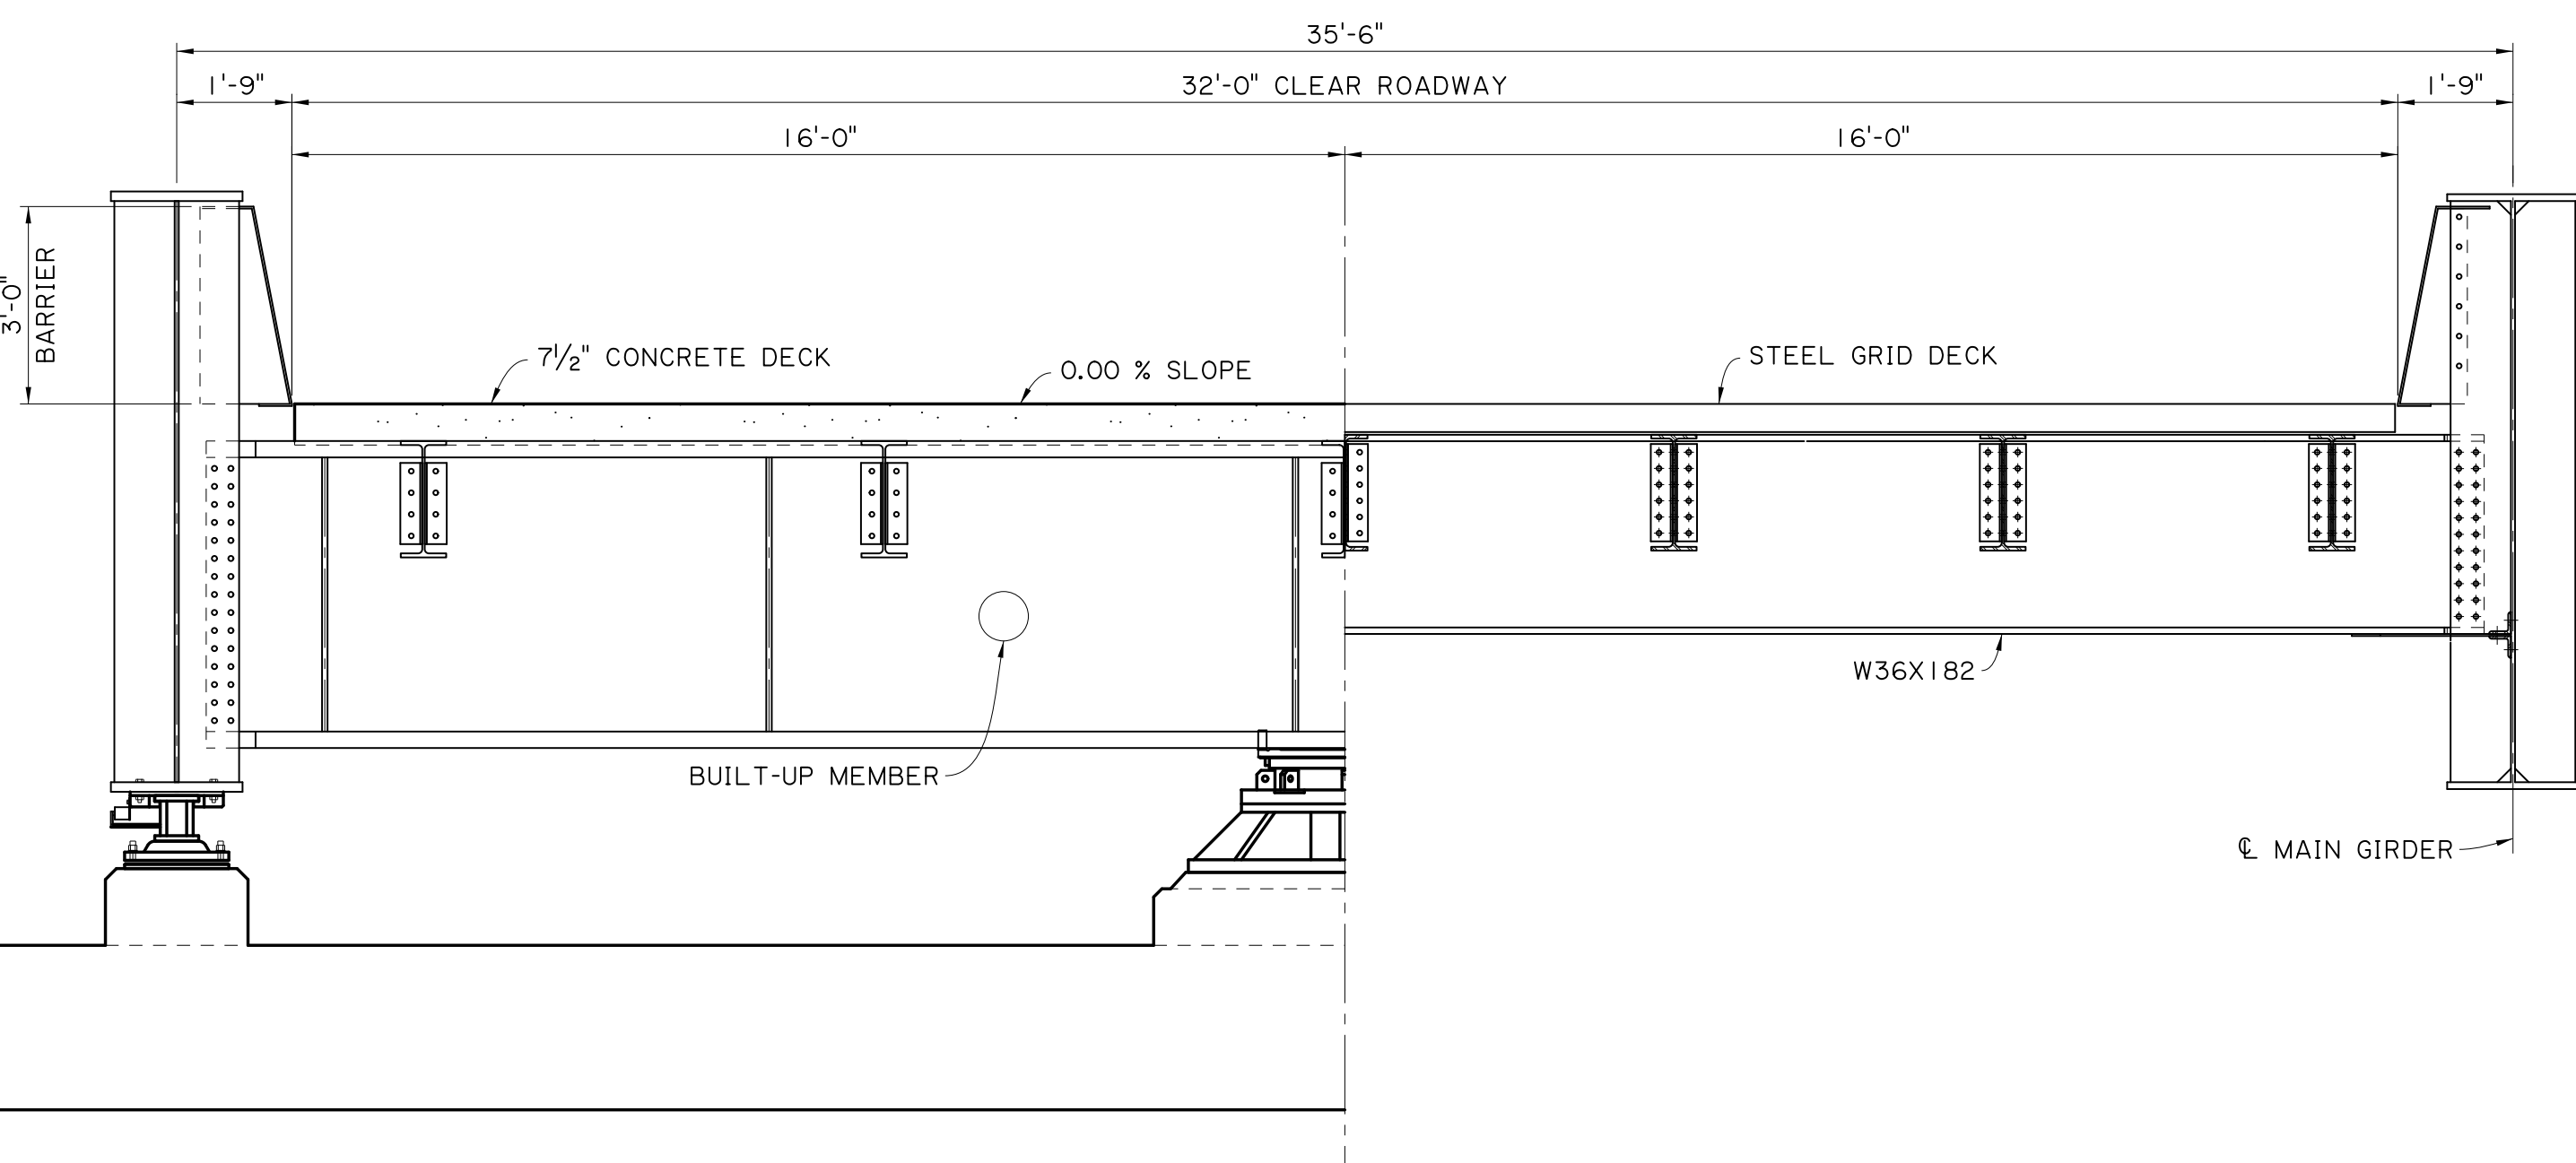

HALF SECTION AT SWING SPAN PIVOT


HALF SECTION AT SWING SPAN GRID DECK

SECTION VIEW
(SCALE: 1/2" = 1'-0")

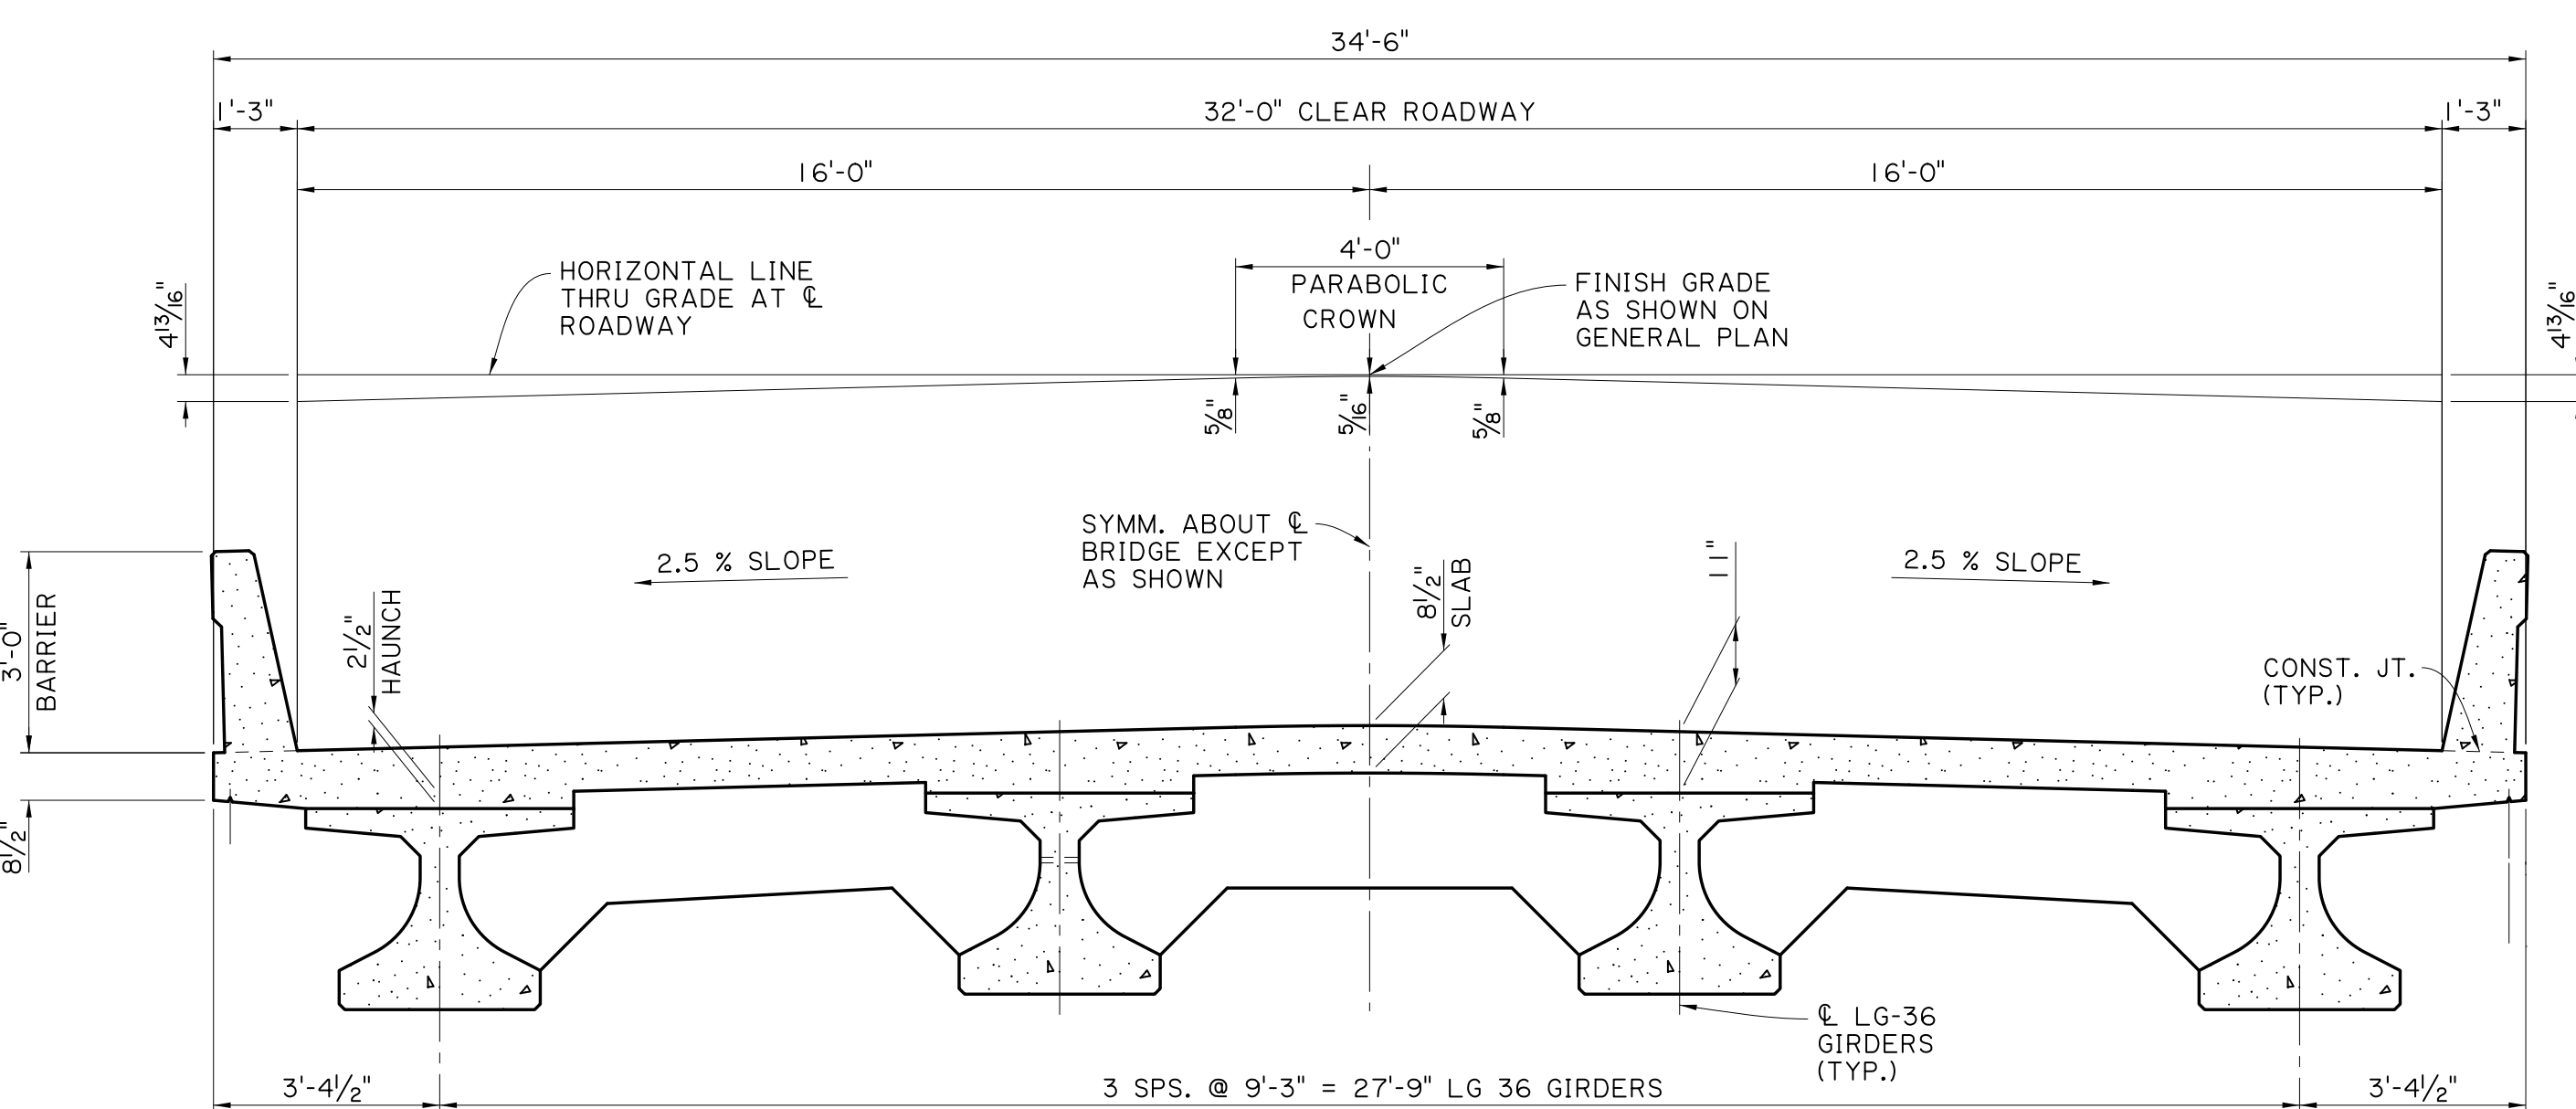


TYPICAL SECTION AT APPROACH SPANS
(SCALE: 1/2" = 1'-0")

BRIDGE OPERATOR'S HOUSE

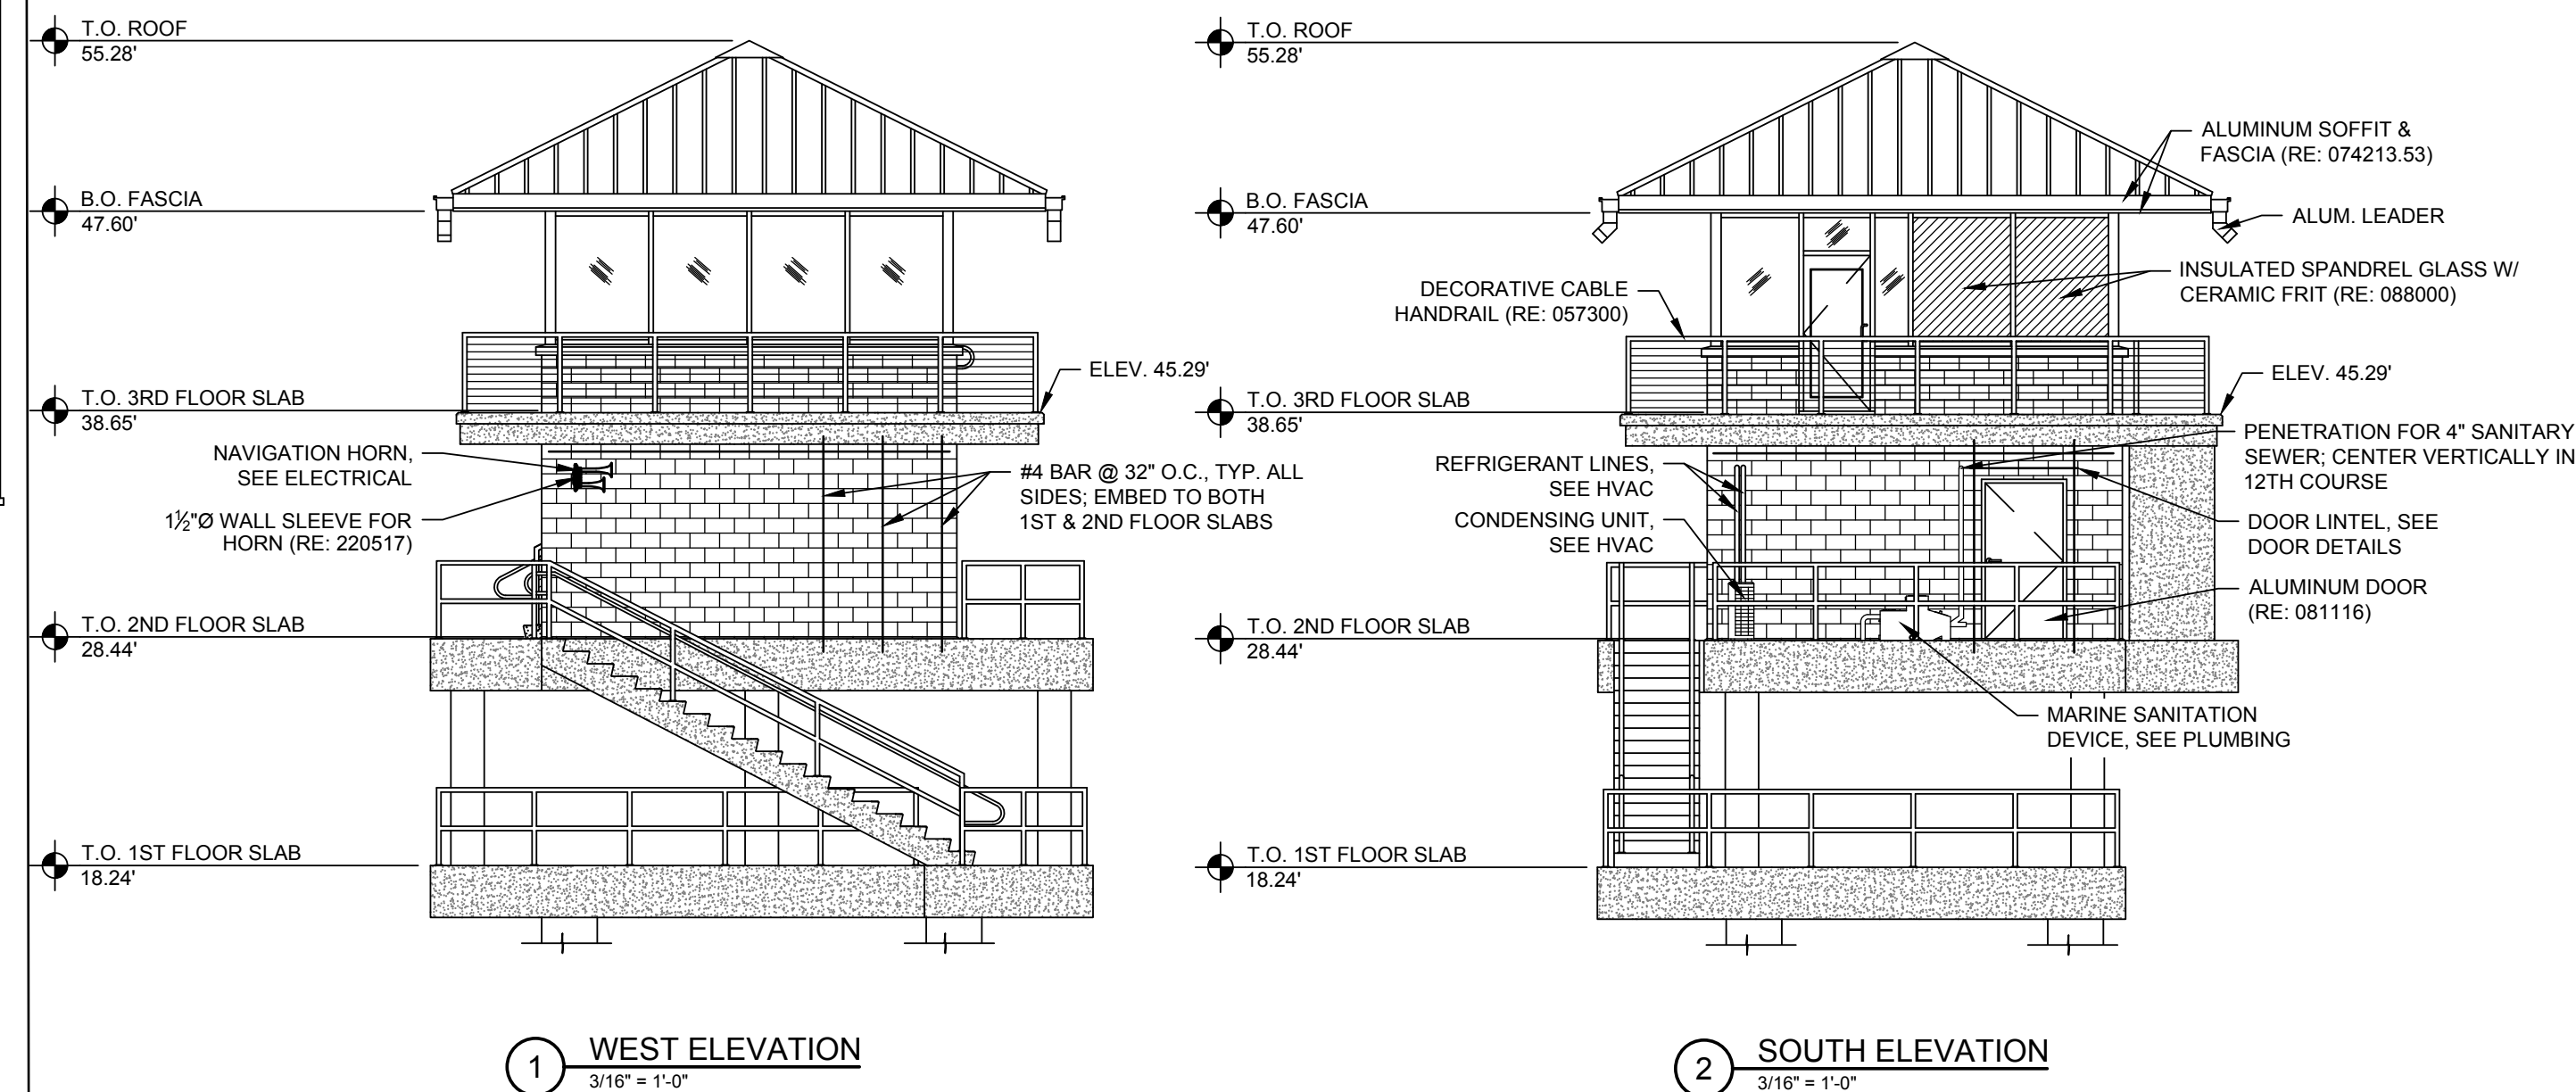

1 WEST ELEVATION
3/16" = 1'-0"

2 SOUTH ELEVATION
3/16" = 1'-0"

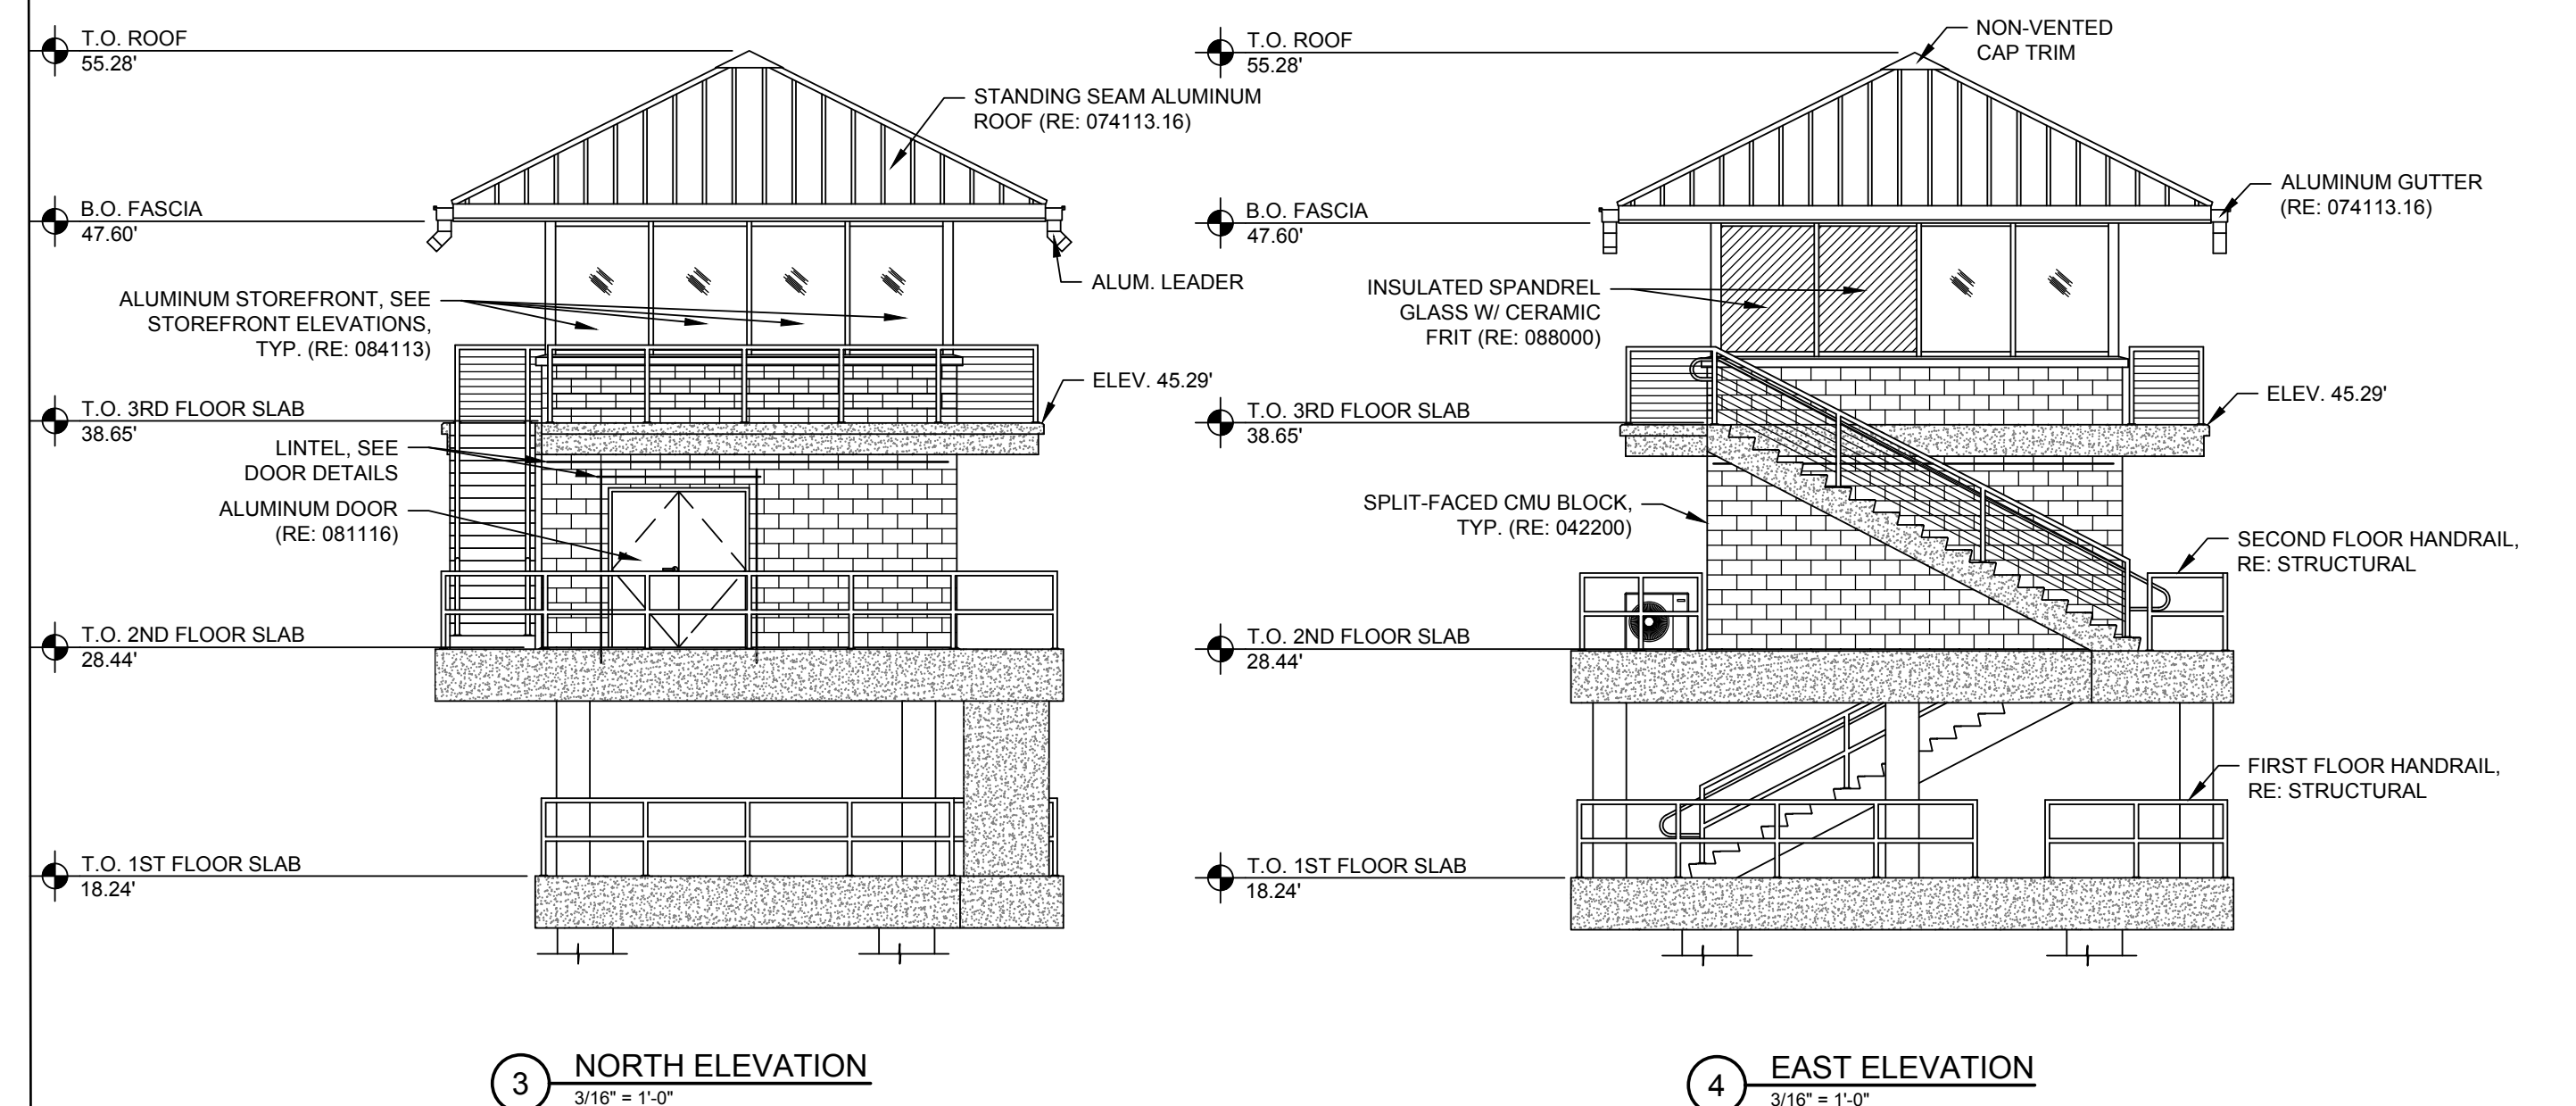

3 NORTH ELEVATION
3/16" = 1'-0"

4 EAST ELEVATION
3/16" = 1'-0"

DESIGNED	JEFFERSON	PARISH	JEFFERSON	SHEET NUMBER	8
CHECKED		CONTROL SECTION	249-90, 826-39 AND 826-48	STATE PROJECT	
REVISION OR CHANGE ORDER DESCRIPTION		SERIES NUMBER	H.002264	DATE	

