



EXAMPLE 5

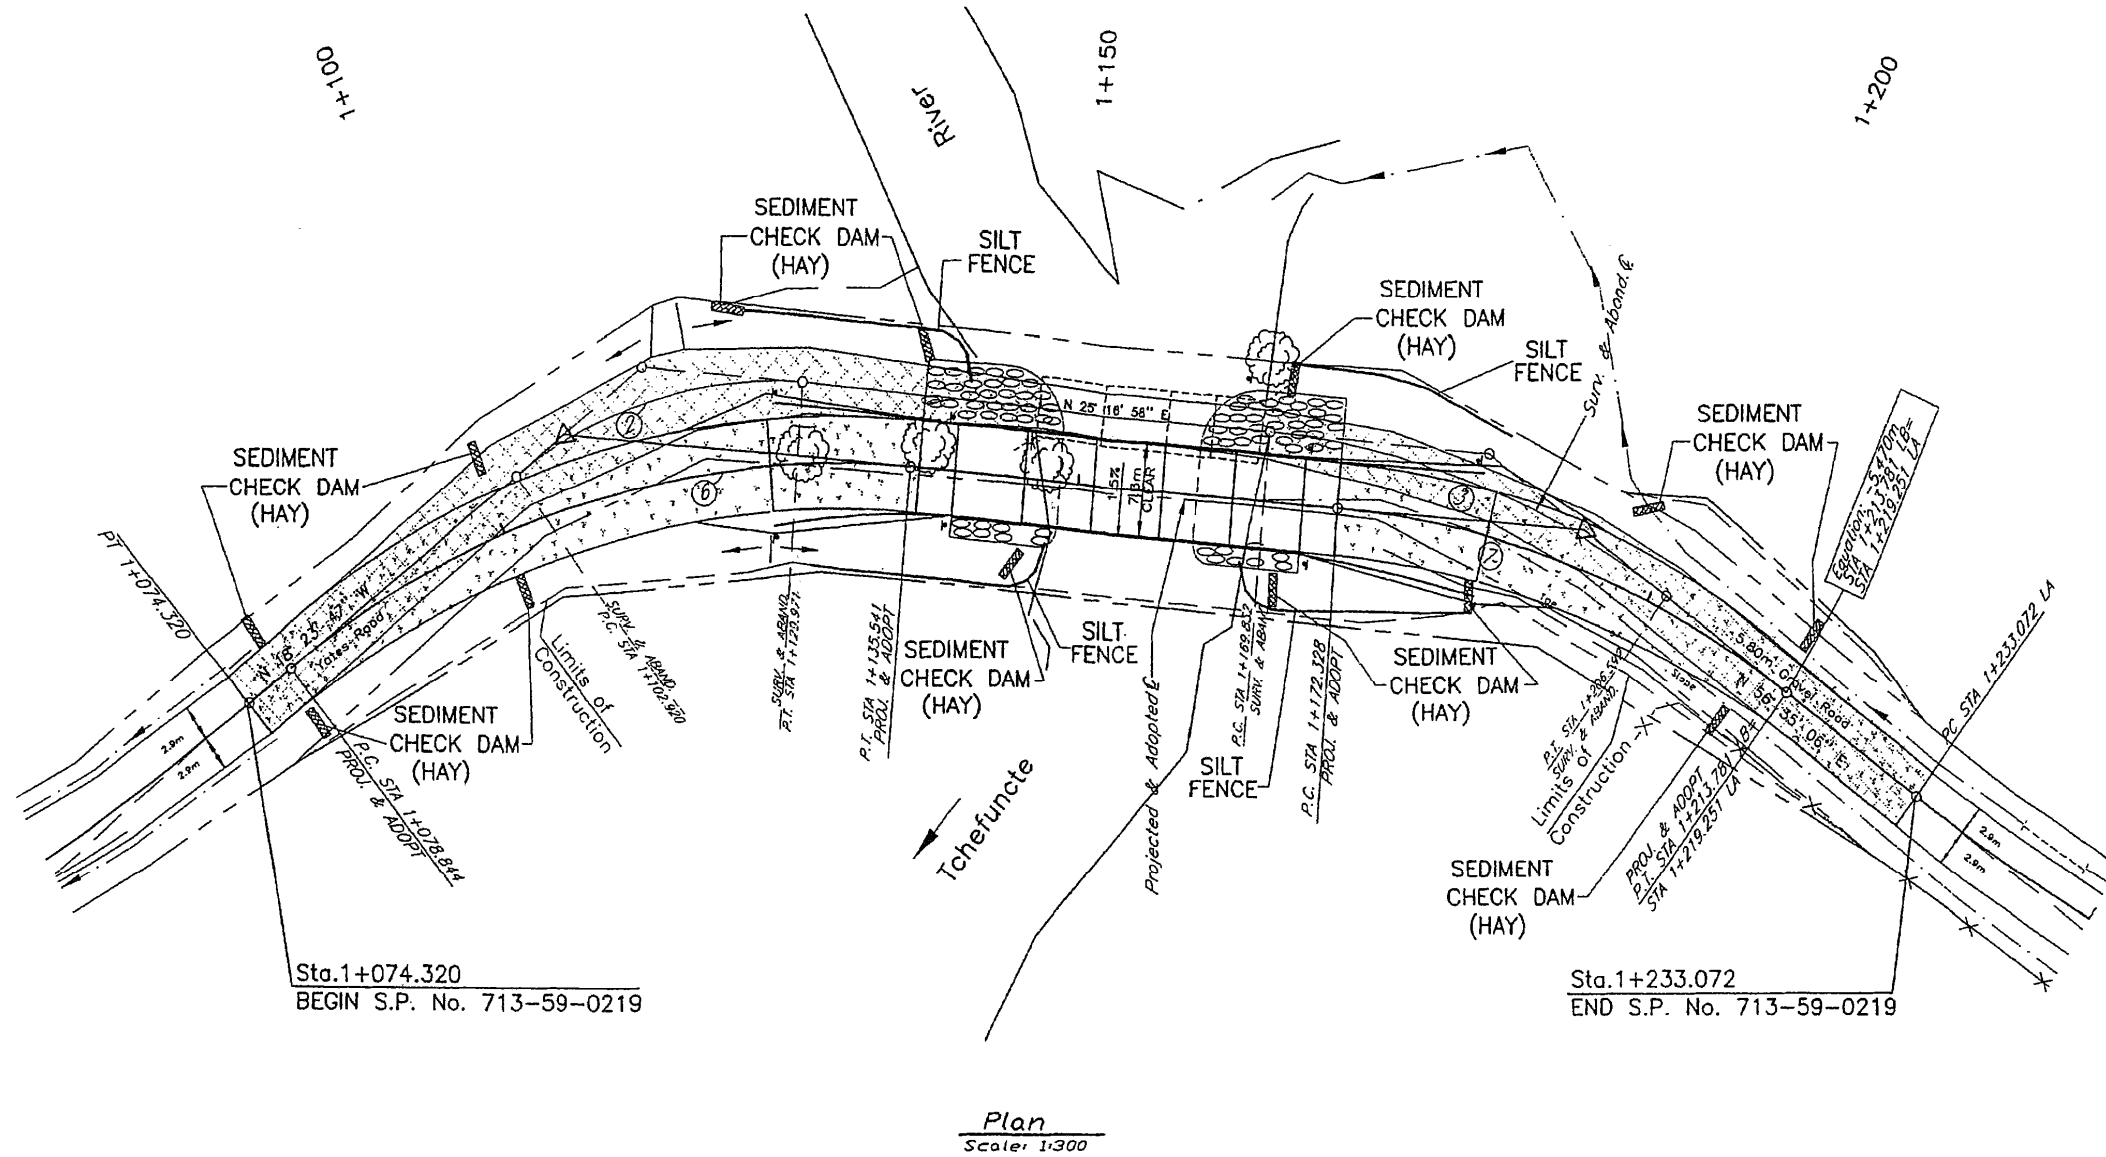

Plan
Scale: 1:300

NOTES:
 FOR EROSION CONTROL DETAILS SEE STANDARD PLAN EC-01(M)
 EROSION CONTROL ITEMS TO BE PLACED AS SHOWN OR AS DIRECTED BY PROJECT ENGINEER.
 APPLICABLE EROSION CONTROL MEASURES ARE TO BE PLACED PRIOR TO BEGINNING CONSTRUCTION.

FOR INFORMATIONAL PURPOSES ONLY

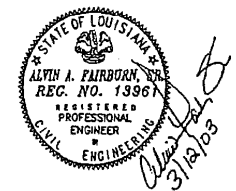

SHEET NUMBER	15
PARISH	WASHINGTON
FEDERAL PROJECT	BRO-002S(917)
STATE PROJECT	713-59-0219
EROSION CONTROL PLAN	
ROAD DESIGN	
DESIGNED	THOMAS JOHNSON
CHECKED	BOB HODGER
DETAILED	THOMAS JOHNSON
CHECKED	BOB HODGER
DATE	MARCH 2003
SHEET	
NO.	DATE
	BY
	REVISION DESCRIPTION