
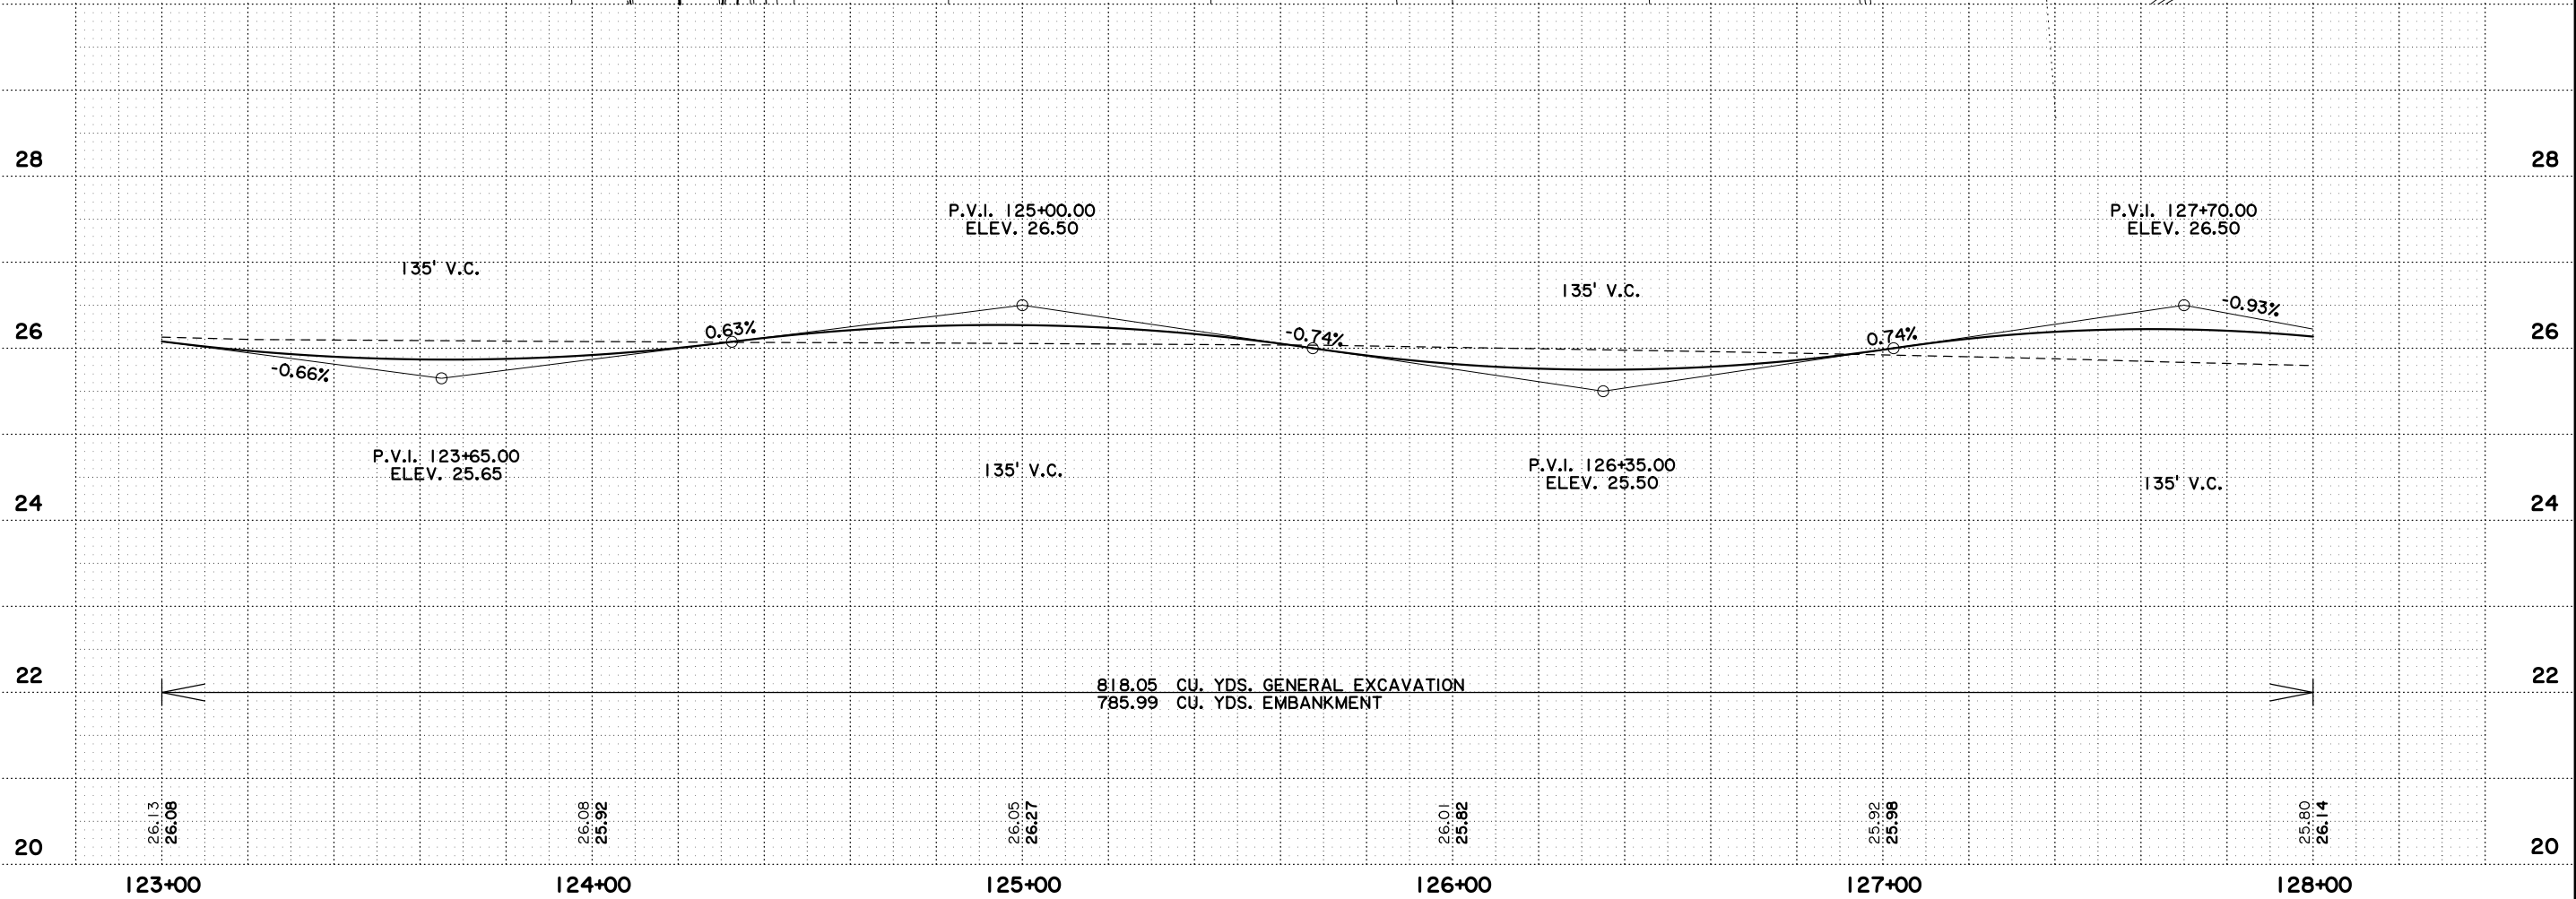
 


NOTE: FORMER DIPPING VAT SITE SEE SHT. 245 FOR ADDITIONAL INFORMATION

Figure 8-25: PlanPro Urban 4-Lane Divided with Raised Median

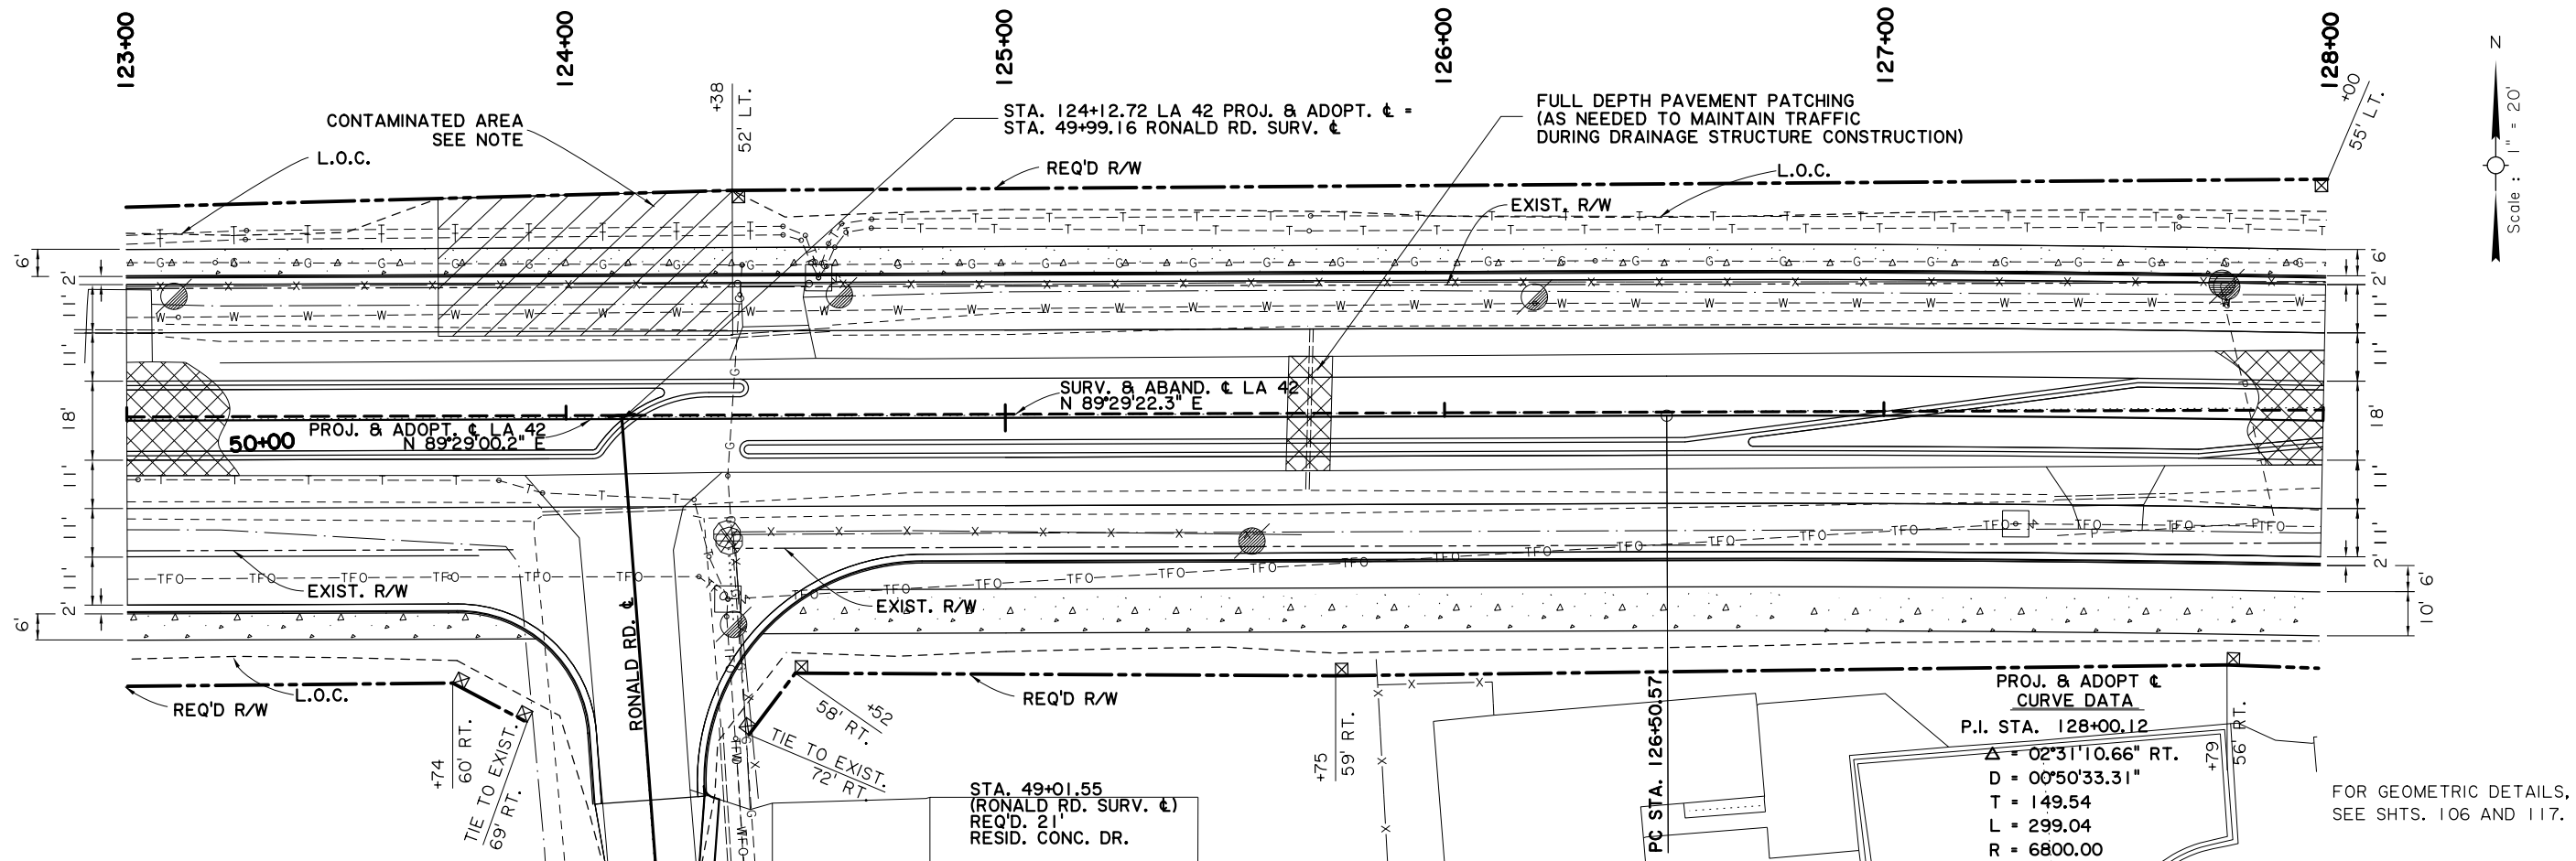

SHEET NUMBER	9
PARISH	ASCENSION
CONTROL SECTION	260-01
STATE PROJECT	H.002370
DESIGNED CHECKED	
DETAILED CHECKED	
SERIES NUMBER	6 OF 46
REVISION OR CHANGE ORDER DESCRIPTION	
NO.	DATE
PLAN AND PROFILE SHEET	
LA 42 (US 61 - LA 44)	
ROAD DESIGN	