


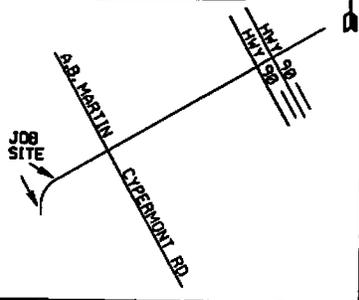



VICINITY MAP



Proposed	Existing	Description
		BURIED CABLE
		N/A BORE
		ENCLOSURE
		CABLE MARKER
		BURIED SYNC WIRE
		N/A BORE



APPROX 7900'  
TO HWY 98

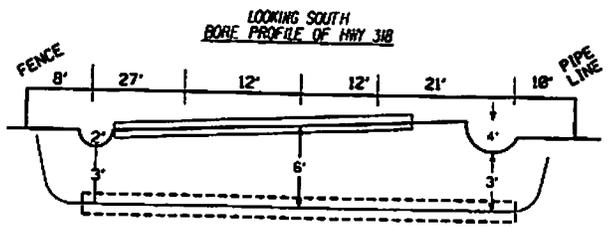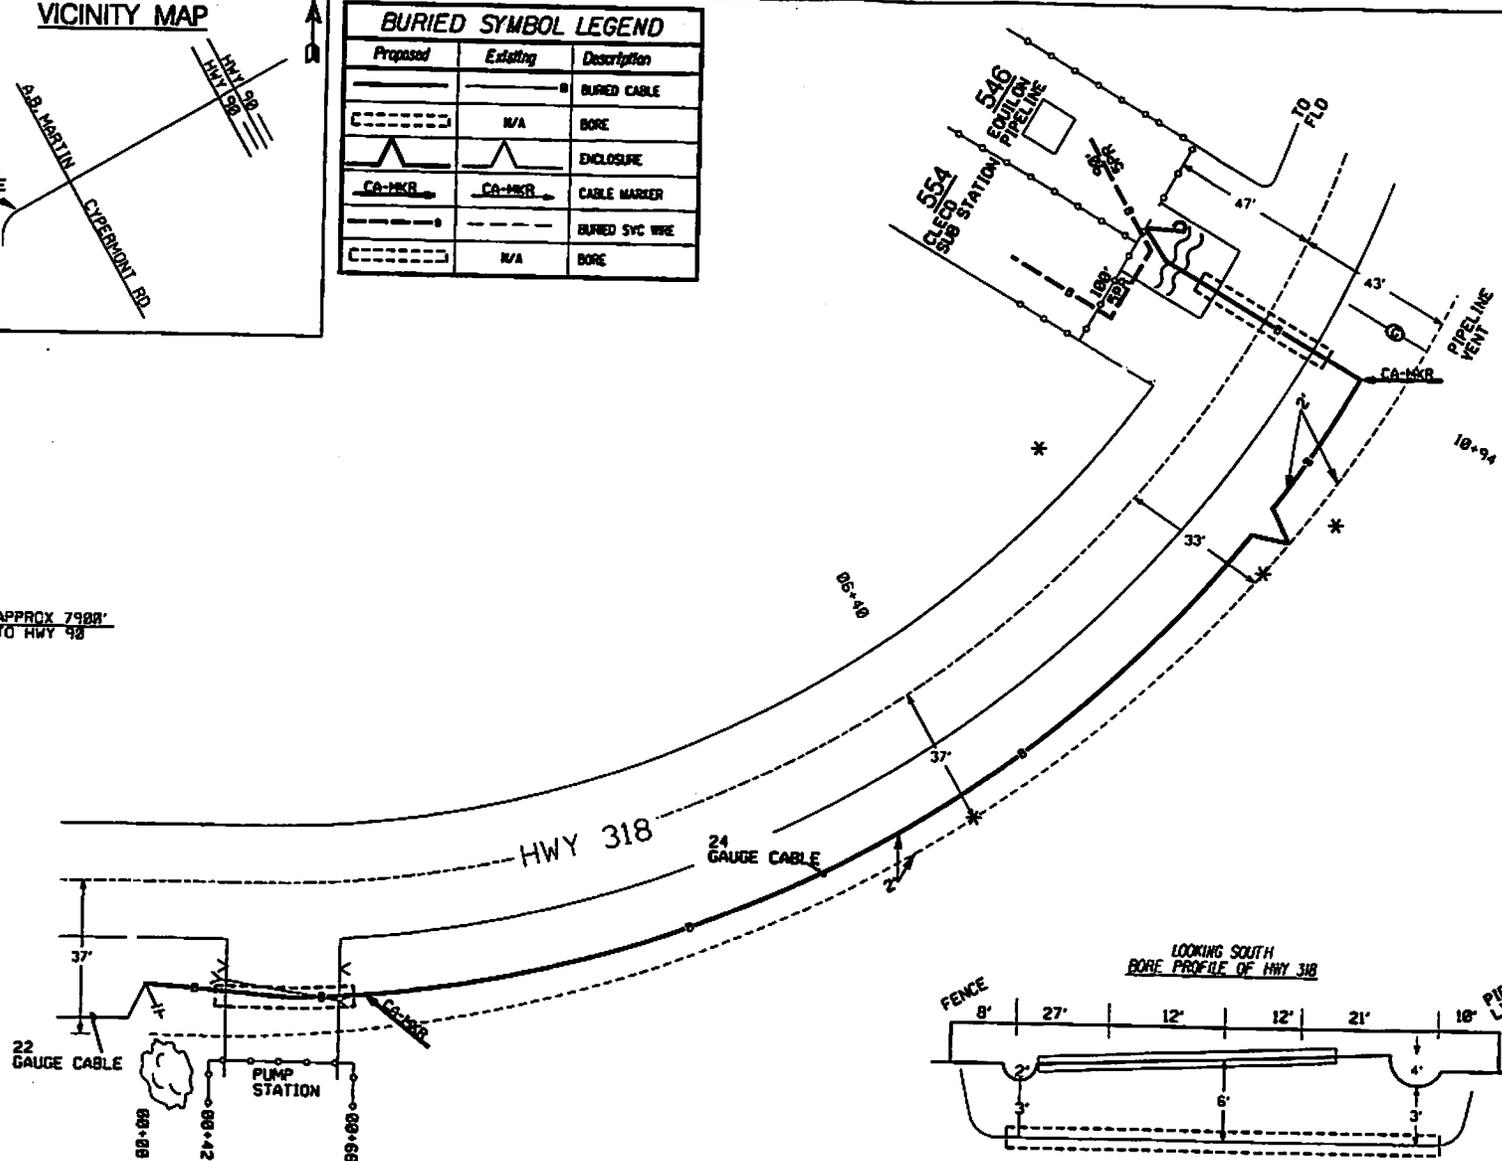

# 03012939

**BellSouth Telecommunications**  
 PROPOSED TELEPHONE FACILITIES  
 ON RIGHT OF WAY OF  
 HWY 318 EXTENDING CABLE

Exchange: JEANERETTE  
 Designer: OERMANN, TOM  
 Phone: 337-236-3095  
 Authorization: 06N90370N  
 Dep. \_\_\_\_\_ of \_\_\_\_\_

GAG

MAY. 01. 2000 13:56:14