

VICINITY MAP

Scale: 1000' 500' 0' 1000'

Copied From U.S.C. & G. S. Quadrangle
Franklin, Kamper, Jeanerette & Charenton, Louisiana 1990

Proposed: 3" H.D.P.E. Force Main
Along: LA Hwy. 318
Situated In: Sec. 69, T13S-R8E
St. Mary Parish, Louisiana
Application By: St. Mary Parish
Recreation District No. 5
Date: November, 2003

Sheet 1 of 1

03017071

**PIPE DATA SHEET
FOR PROPOSED INSTALLATIONS**

HIGHWAY NO. : LA Hwy. 318


CONTROL SECTION: 239-31

OWNER OF PROPOSED FACILITY: St. Mary Parish Recreation District No. 5

| DATA | CARRIER PIPE | CASING (if used) |
|---|------------------|------------------|
| Contents to be handled | Sanitary Sewer | |
| Pipe Material | H.D.P.E. | |
| Specification & Grade of Pipe | PE 3408 (SDR 11) | |
| Outside Diameter (inches) | 3.96 | |
| Wall Thickness | 0.37 | |
| Yield Strength (PSI) | N/A | |
| Maximum allowable operating pressure (PSIG) | 15 | |
| Class Location (for gas line) | N/A | |
| Type of Joint (welded, mechanical, joint, etc.) | Fusion Welded | |
| Method of installation (bore, open cut) | Open Cut | |
| Location (crossing or parallel) | Parallel | |
| Min. Depth beneath roadway surface | 5' | |
| Min. Depth beneath ditches or drainage structures | 2' | |
| Coating Material | N/A | |
| Cathodic Material | N/A | |

This proposed installation is in compliance with Department Standards


 DISTRICT PERMIT SPECIALIST

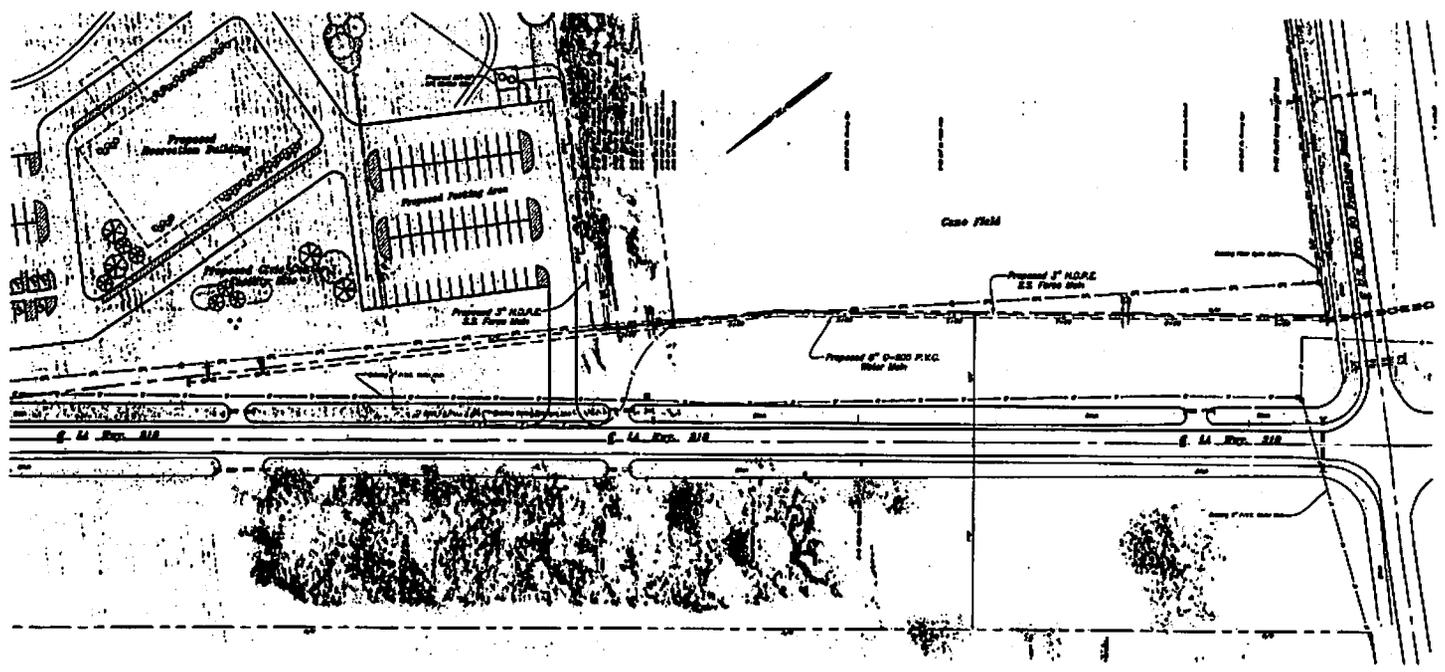

| |
|---|
| 1 | 2 |
|---|

| | | | | | | |
|---|--|--|---|--|----------|----|
| MILLER ENGINEERS & ASSOCIATES ENGINEERS & LAND SURVEYORS FRANKLIN, LOUISIANA | PROJECT NO. 100-100-100 SHEET NO. 100-100-100 DATE: 03/20/77 | ST. MARY PARISH RECREATION DISTRICT NO. 5 | 8" C-900 P.V.C. WATER MAIN, LIFT STATION & 3" H.D.P.E. S.S. FORCE MAIN | FORCE MAIN - PLAN & PROFILE | 1" = 40' | 12 |
|---|--|--|---|--|----------|----|