

Three(3) copies of the drawings must accompany the utility permit application
Four (4) copies of the drawings must accompany the Interstate utility permit application

S
Permit Number 03021222
CONTROL 239 SECTION 31
NC

ENTERED IN COMPUTER FILE
[Signature]
INITIAL AND DATE

STATE OF LOUISIANA
DEPARTMENT OF TRANSPORTATION AND DEVELOPMENT
UTILITY PERMIT
(Required by State Law)
R.S. 48:381
Rev 01/06

This permit shall be available at the site where and when work is being done.

Whereas AT&T LOUISIANA
(Print or type name of applicant)

hereinafter termed applicant, requests a permit for the use and occupancy of the right-of-way of State

Highway No. LA-318 in St. Mary Parish, located as follows:

from: _____ Lat: _____ Long: _____

to: _____ Lat: _____ Long: _____

(in Decimal Degrees, e.g. Lat:-30.459, Long: -91.178)

for the installation, operation and maintenance of the following described project (use additional sheets as necessary):

South of Cypremort Rd place a 25 pr 24 ga cable paralleling the South side of Hwy 318 for approximately 775'

Estimated number of times this facility will be accessed each year after construction has been completed, including meter readings: _____

Please read all provisions prior to signing this permit.
Failure to conform to the provisions of this permit shall result in DOTD revoking said permit.
By signing this permit, the applicant acknowledges receiving a copy of all rules and regulations.

Permit is subject to the following conditions (use additional sheets as necessary):

RECOMMENDED FOR APPROVAL:
(Check box if review required.)

Date Touchette 3-18-08
District Permit Specialist / Date

District Traffic Operations Engineer / Date

District Maintenance Engineer / Date

District Engineer Administrator / Date

Permit must be signed by the owner or lessee of the property.
Contractor may NOT acquire permit

(Signed) *Jennifer B. Jones*
(Owner)

(Printed or Typed) JENNIFER B. JONES
(Name of Person Signing Permit)
Specialist
(Title)

901 HUGH WALLIS RD RM 300
(Street or P.O. Box)
Lafayette, LA 70508
(City or Town) (State) (Zip Code)
337-261-4028
(Telephone Number)

(E-mail Address - optional)

Applicant must notify District Permit Specialist
at phone number: 337-262-6627
prior to beginning work and after work is completed.

Issue Date: 3/18/08
Expiration Date: 9/18/08

APPROVED: *[Signature]*
Headquarters Right-of-Way Permit Engineer / Date

HEADQUARTERS


DISTRICT

PERMITTEE




PROPOSED TELEPHONE FACILITIES ON RIGHT OF WAY OF	
HWY 318	
Exchange:	337276
Design:	JonesJennifer.B
Phone:	337-261-4028
Author/Issued:	86P90164N
Drawn:	01 of 03

- LEGEND**
- PROPOSED BURIED FIBER
 - EXISTING BURIED FIBER
 - EXISTING AERIAL FIBER
 - PROPOSED AERIAL FIBER
 - EXISTING BURIED CABLE
 - PROPOSED BURIED CABLE
 - EXISTING BURIED CABLE
 - PROPOSED AERIAL CABLE
 - EXISTING AERIAL CABLE
 - AERIAL CABLE TO BE REMOVED
 - PROPOSED BST POLE
 - EXISTING BST POLE
 - PROPOSED ANCHOR AND GUY
 - EXISTING ANCHOR AND GUY
 - PROPOSED ANCHOR
 - EXISTING ANCHOR
 - PROPOSED PEDestal
 - EXISTING PEDestal
 - PROPOSED BST MANHOLE
 - EXISTING BST MANHOLE

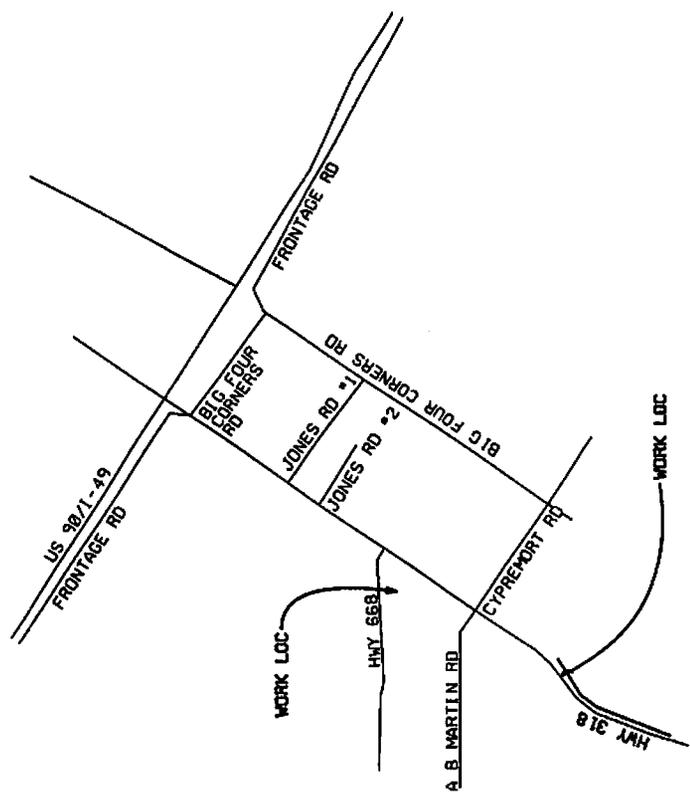




See Dwg 083

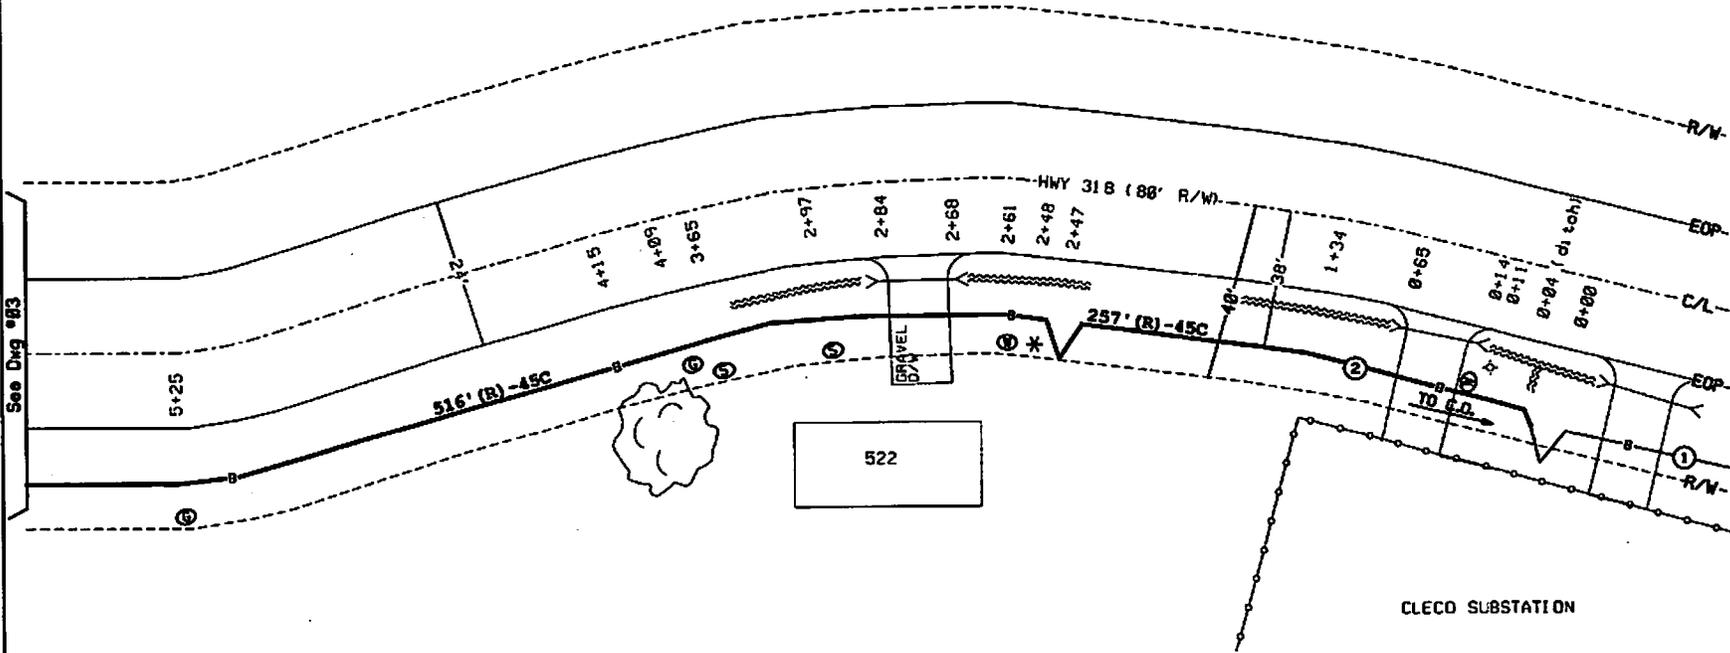

① CABLE

② CABLE

 BellSouth Telecommunications	
PROPOSED TELEPHONE FACILITIES ON RIGHT OF WAY OF	
HWY 318	
Exchange:	337276
Designer:	Jones, Jennifer, B
Phone:	337-261-4028
Authorizations:	86P90164N
Dwg. <u>02</u> of <u>03</u>	

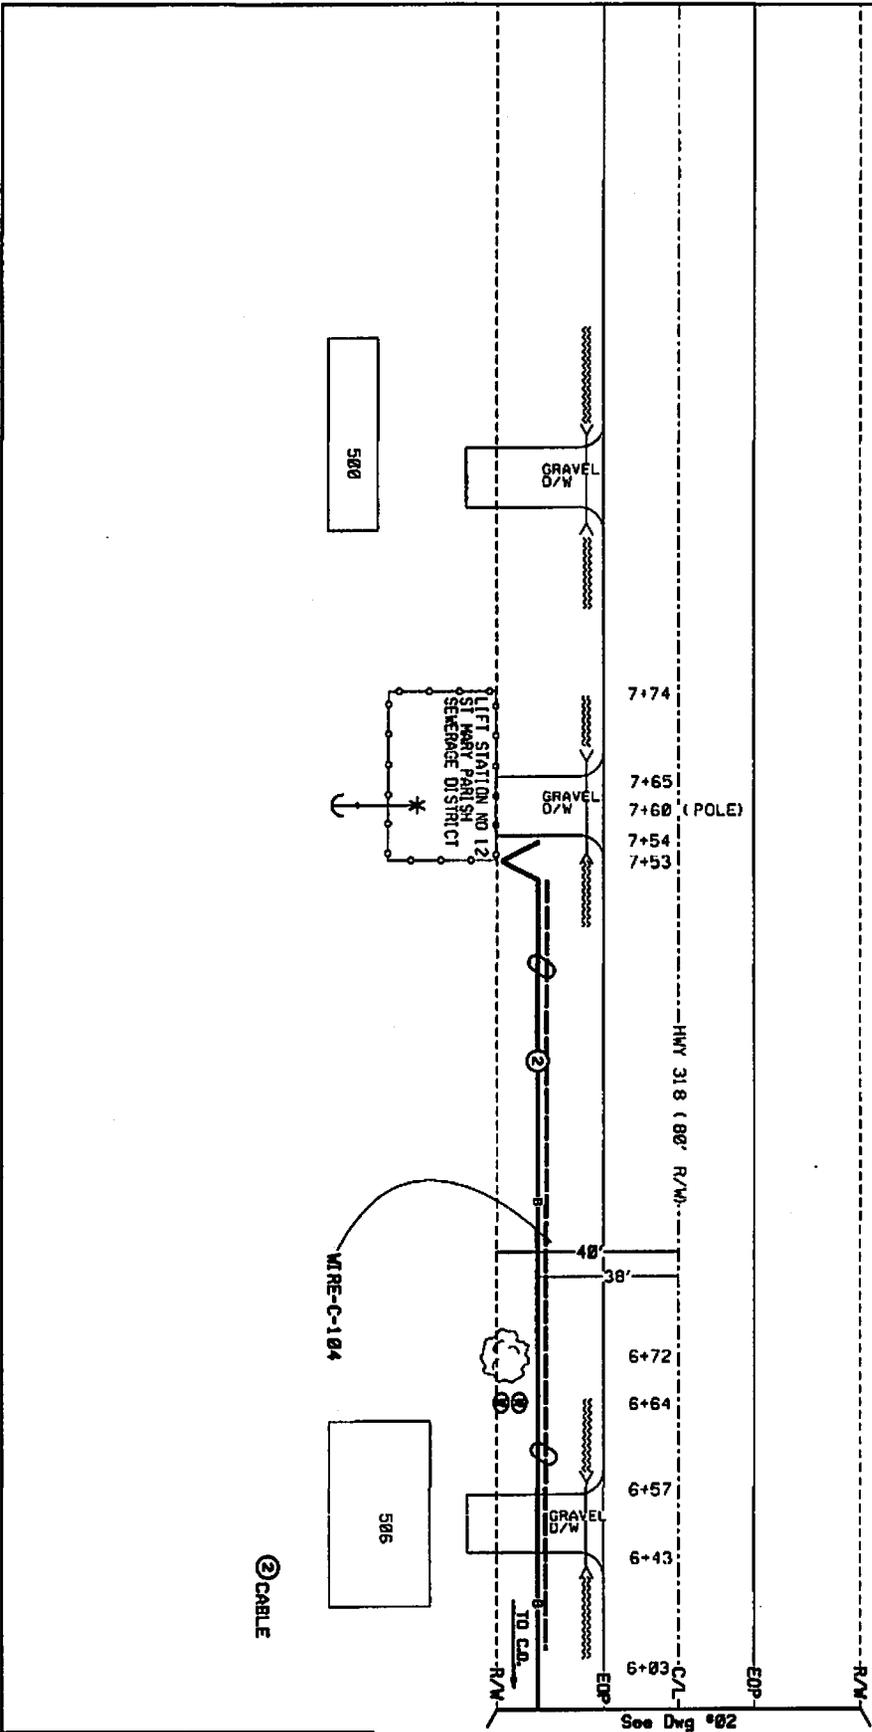

See Dwg #82

PROPOSED TELEPHONE FACILITIES ON RIGHT OF WAY OF	
Highway:	HWY 318
Exchange:	337276
Designer:	James Jennifer, B
Phone:	337-261-4028
Author/Revision:	06P9016AN
Date:	03 of 03