


# ATTACHMENT I I-12 CONCEPTUAL PAVEMENT REHABILITATION ALTERNATIVES

AMITE RIVER BRIDGE TO JUBAN ROAD (WB) AND  
PETE'S HIGHWAY TO JUBAN ROAD (EB)  
LIVINGSTON PARISH  
STATE PROJECT NO. 454-02-0071  
FEDERAL AID PROJECT NO. ARR-3209(505)

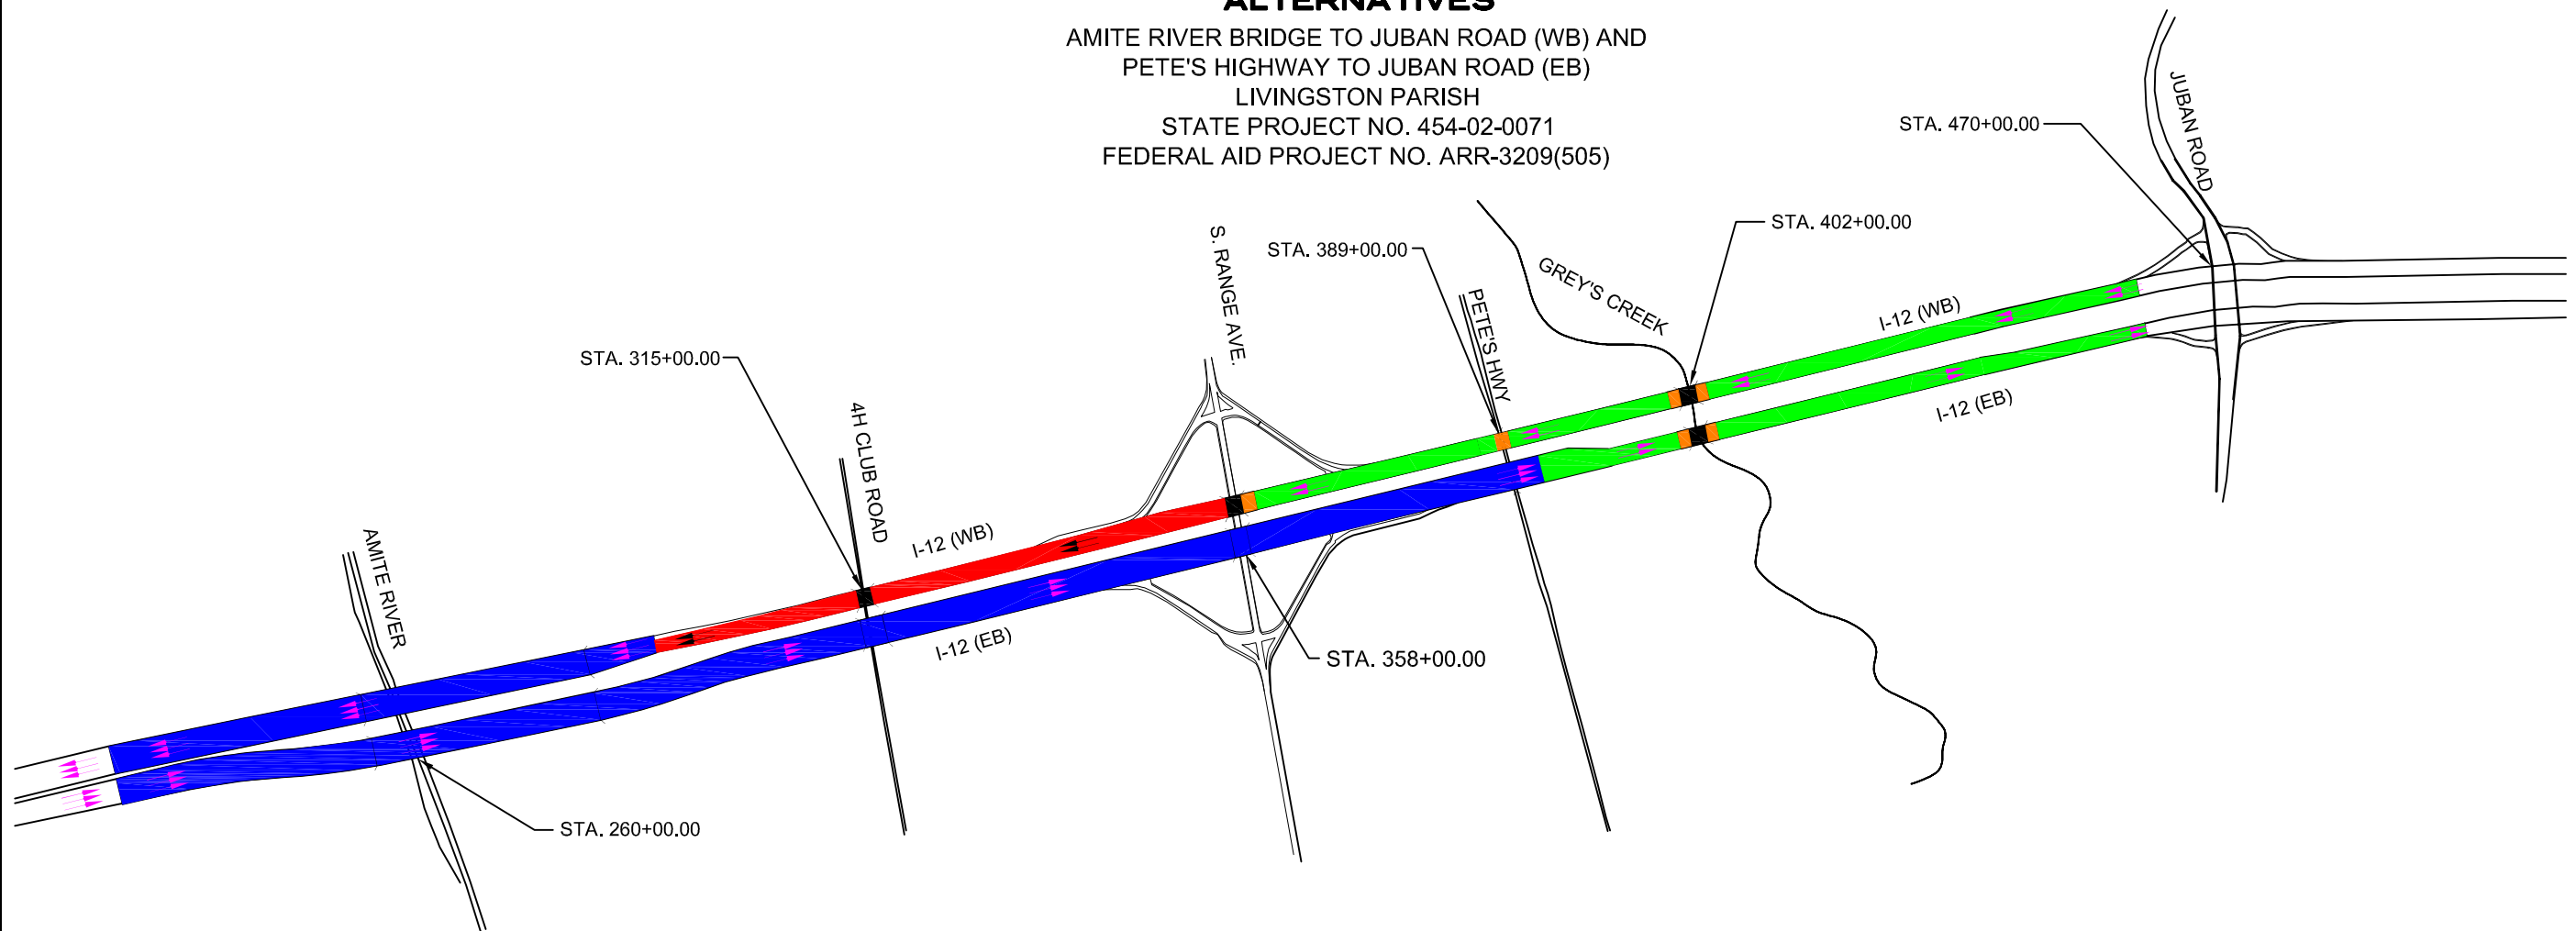


**LEGEND**

- EXISTING: JOINTED CONCRETE PAVEMENT (JCP)  
REMOVE & REPLACE WITH CONCRETE OR ASPHALT OR  
RUBBLIZE & OVERLAY WITH ASPHALT
- EXISTING: RUBBLIZED WITH APPROXIMATE 6" TO 8" ASPHALT OVERLAY  
REMOVE & REPLACE WITH CONCRETE OR ASPHALT  
OR MILL 2" & OVERLAY WITH 4" ASPHALT
- EXISTING: JOINTED CONCRETE PAVEMENT (JCP) WITH ASPHALT OVERLAY  
REMOVE & REPLACE WITH CONCRETE OR ASPHALT
- UNDER CONSTRUCTION (SP# 454-01-0047)
- TRAVEL LANE DIRECTION

**NOTE:**

- IF EXISTING PAVEMENT **IS NOT** REMOVED & REPLACED THE 10' EXISTING OUTSIDE SHOULDERS MAY REMAIN.
- IF EXISTING PAVEMENT IS REMOVED & REPLACED WITH CONCRETE THE NEW INSIDE TRAVEL LANE SHALL HAVE A CONCRETE RIDING SURFACE.
- IF EXISTING PAVEMENT IS REMOVED & REPLACED WITH ASPHALT; OR MILLED & OVERLAYED WITH ASPHALT; OR RUBBLIZED & OVERLAYED WITH ASPHALT, THE NEW INSIDE TRAVEL LANE SHALL HAVE AN ASPHALT RIDING SURFACE.
- IF EXISTING PAVEMENT IS REMOVED AND REPLACED, THEN DESIGN & CONSTRUCT NEW 12' OUTSIDE SHOULDER IN ACCORDANCE WITH F3 DESIGN STANDARDS.

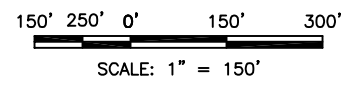

NOTE:  
WIDTH OF I-12 (EB & WB) ARE NOT TO SCALE, SHOWN WIDER TO INDICATE TRAVEL LANES

SHEET NUMBER	1
PARISH	LIVINGSTON
FEDERAL PROJECT	ARR - 3209(505)
STATE PROJECT	545-02-0071
DESIGNED	J. WILKES
CHECKED	C. DUGAR
DETAILED	R. MULLINS
CHECKED	J. WILKES
DATE	10/26/09
SHEET	BY
REVISION DESCRIPTION	DATE
IND.	DATE
STATE OF LOUISIANA INTERSTATE-12 WIDENING DESIGN-BUILD PROJECT I-12 WIDENING	
THE LPA GROUP, INC.	