



ATTACHMENT II I-12 CONCEPTUAL WIDENING ALTERNATIVE

AMITE RIVER BRIDGE TO JUBAN ROAD (WB) AND
PETE'S HIGHWAY TO JUBAN ROAD (EB)
LIVINGSTON PARISH
STATE PROJECT NOS. 454-02-0071
FEDERAL AID PROJECT NO. ARR-3209(505)

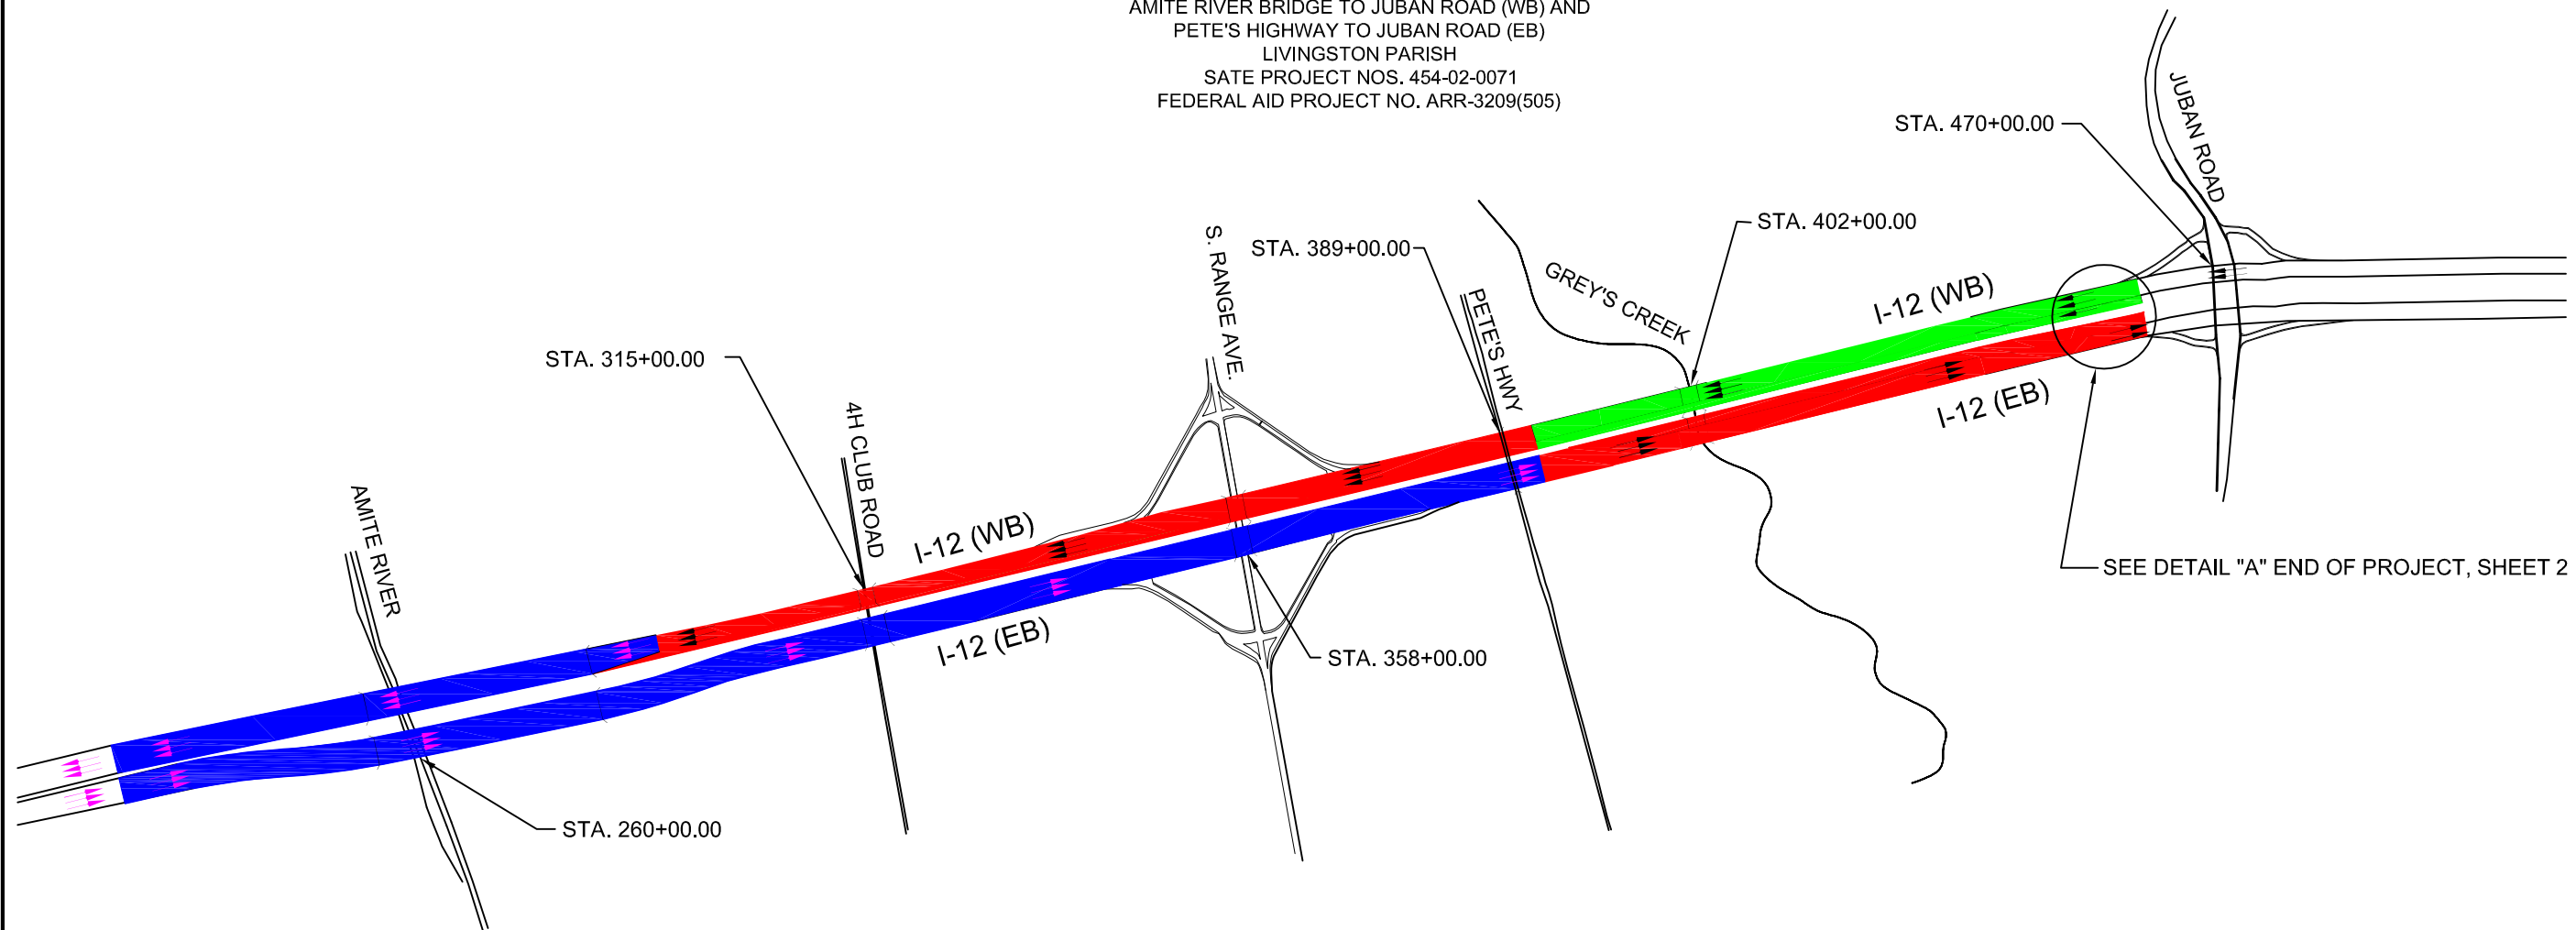

LEGEND

- BASE PROJECT
- ADDITIVE ALTERNATE 1
- UNDER CONSTRUCTION (SP# 454-01-0047)
- TRAVEL LANE DIRECTION

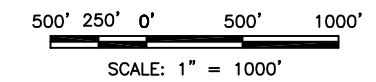


NOTE:
WIDTH OF I-12 (EB & WB) ARE NOT TO SCALE, SHOWN
WIDER TO INDICATE TRAVEL LANES

SHEET NUMBER	1	LIVINGSTON	ARR - 3209(505)	545-02-0071
DESIGNED	J. WILKES	PARISH	LIVINGSTON	STATE PROJECT
CHECKED	C. DUGAR	FEDERAL PROJECT	ARR - 3209(505)	STATE PROJECT
DATE	10/26/09	DATE	10/26/09	DATE
BY		REVISION DESCRIPTION		
STATE OF LOUISIANA INTERSTATE-12 WIDENING DESIGN-BUILD PROJECT I-12 WIDENING				
THE LPA GROUP, INC.				


**ATTACHMENT II
I-12 CONCEPTUAL
WIDENING ALTERNATIVE**

AMITE RIVER BRIDGE TO JUBAN ROAD (WB) AND
PETE'S HIGHWAY TO JUBAN ROAD (EB)
LIVINGSTON PARISH
SATE PROJECT NOS. 454-02-0071
FEDERAL AID PROJECT NO. ARR-3209(505)

**DETAIL "A"
CONCEPTUAL END OF PROJECT**

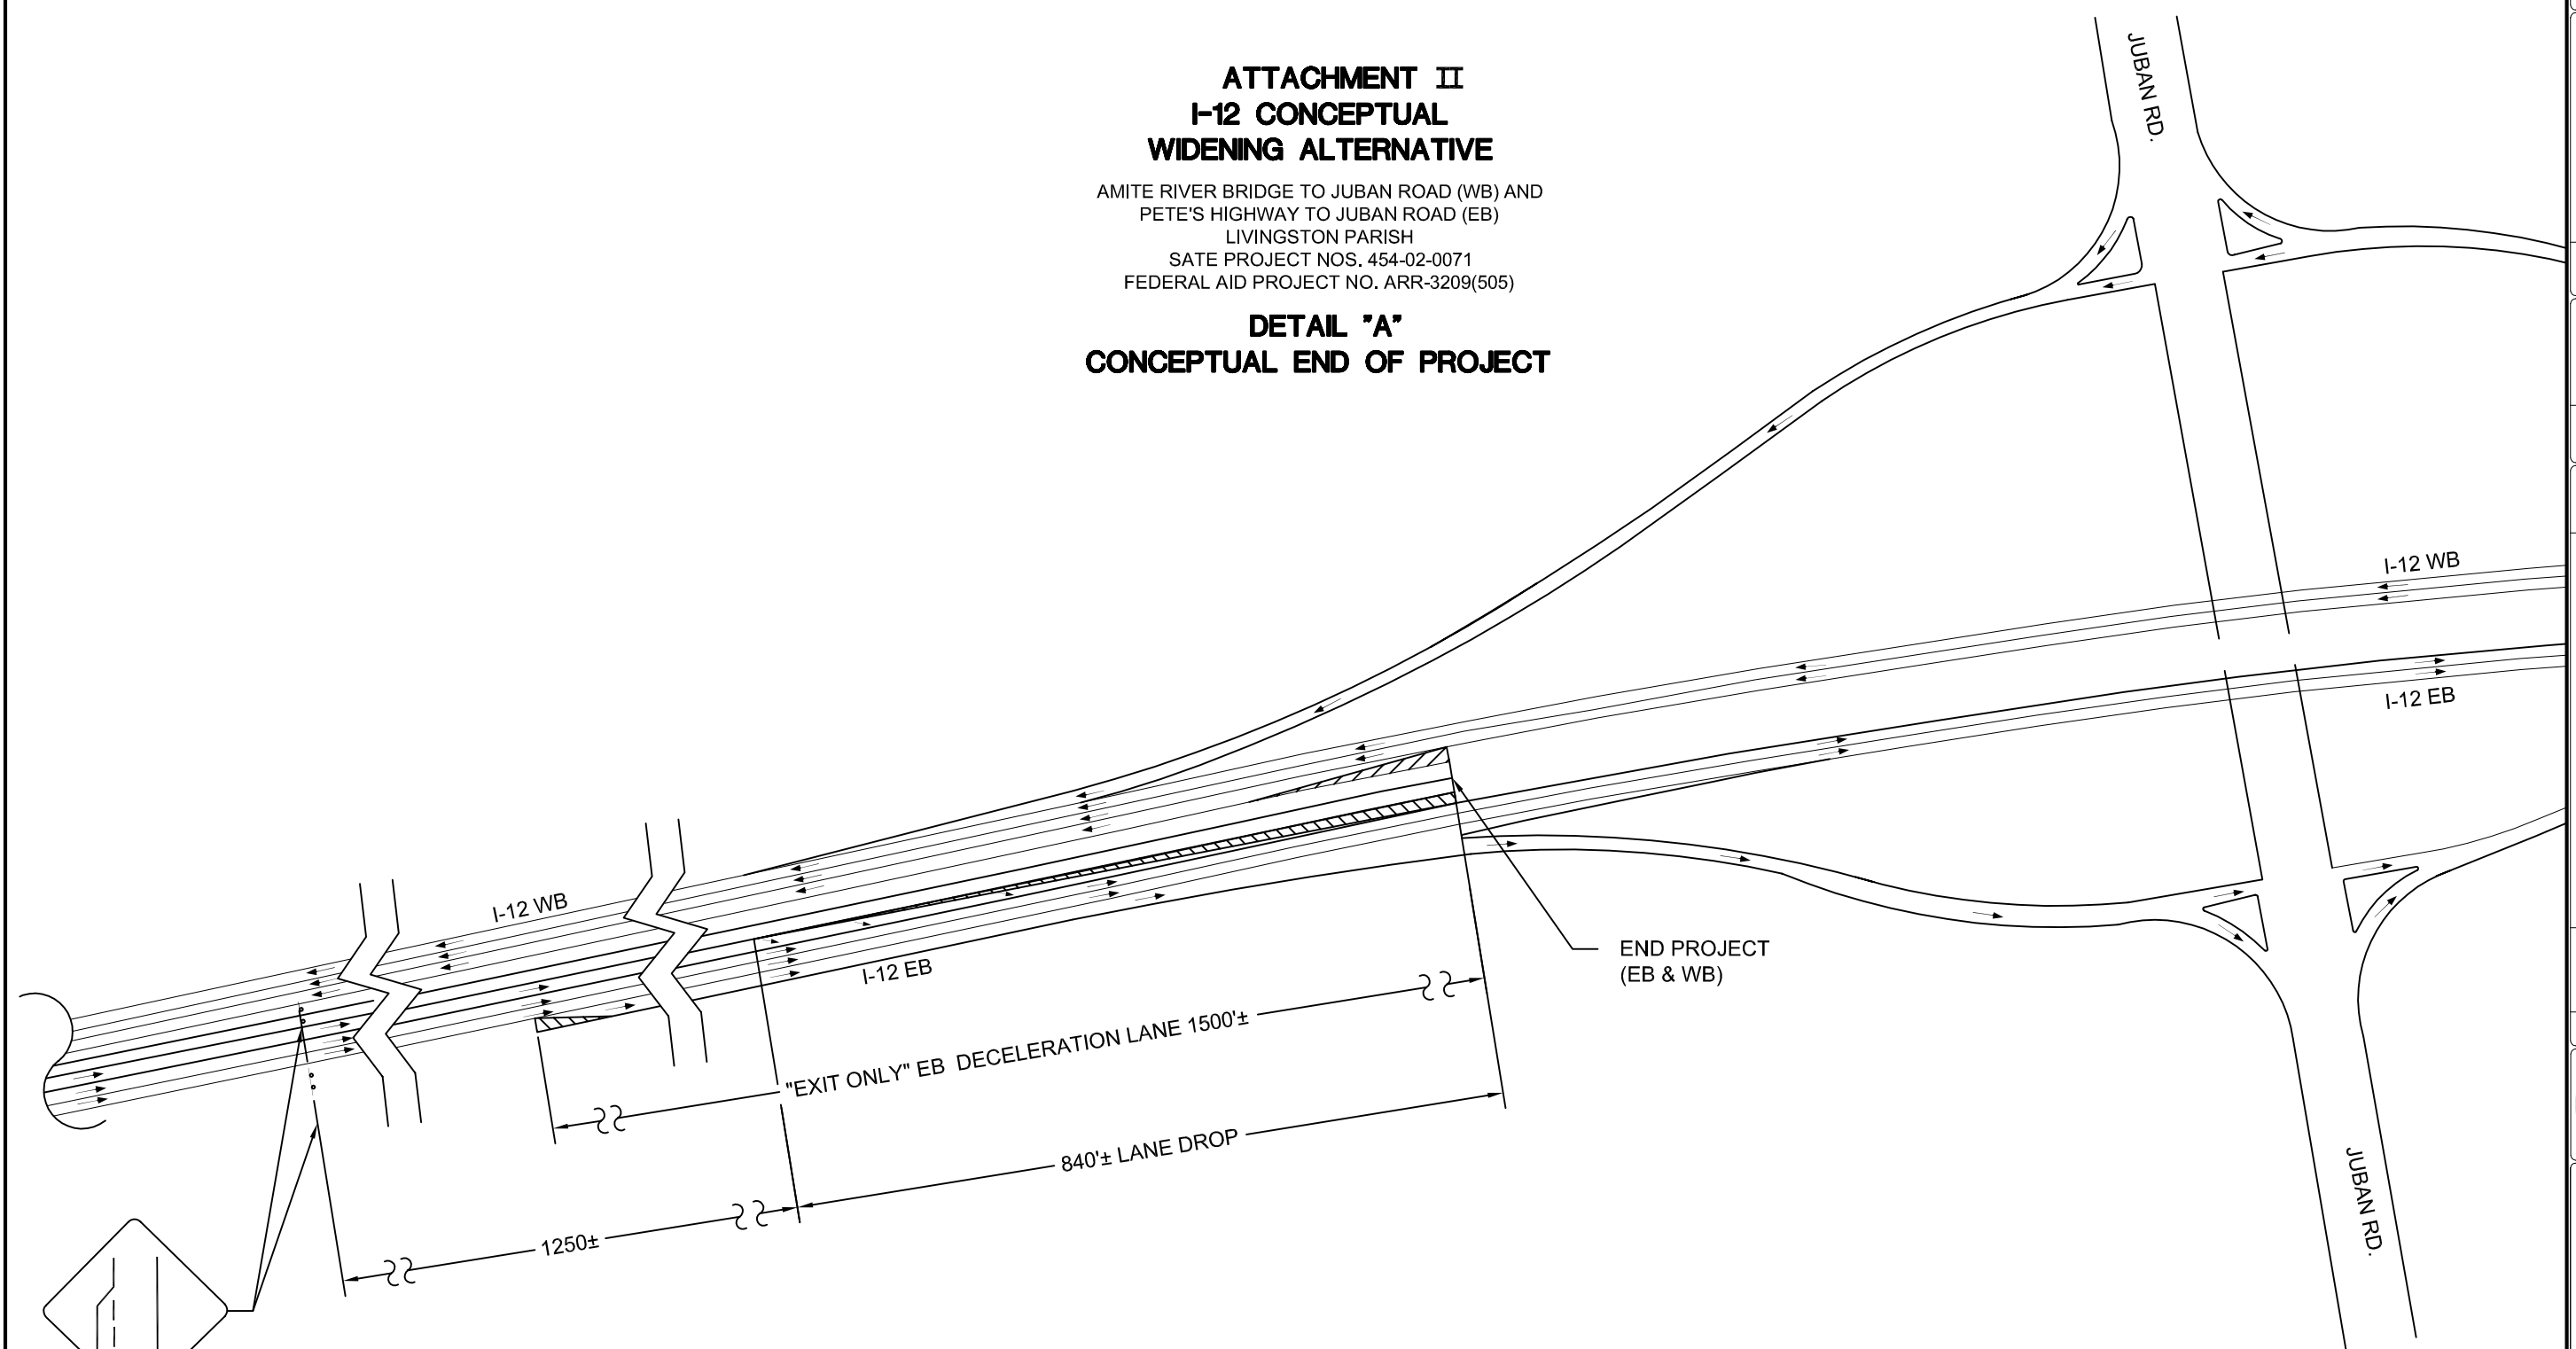

NOTE:
THE DESIGN-BUILDER WILL BE
RESPONSIBLE FOR DETERMINING
THE EXACT LENGTH FOR LANE TRANSITION,
LANE DROPS AND DECELERATION LANES, ETC.

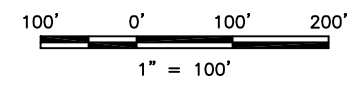

SHEET NUMBER		2
DESIGNED	J. WILKES	PARISH LIVINGSTON
CHECKED	C. DUGAR	
DETAILED	R. MULLINS	FEDERAL PROJECT ARR - 3209(505)
CHECKED	J. WILKES	STATE PROJECT 545-02-0071
DATE	10/08/09	
SHEET		
NO.		DATE
REVISION DESCRIPTION		BY
STATE OF LOUISIANA INTERSTATE-12 WIDENING DESIGN-BUILD PROJECT		I-12 WIDENING
		THE LPA GROUP, INC.