





 

 



# LEGEND

-  PROFILE GRADE LINE
-  C/L PROPOSED ROADWAY
-  PROPOSED BRIDGE STRUCTURE
-  PROPOSED ROADWAY, S.W. OR SHLDR./BIKE PATH
-  PROPOSED REQ'D. R/W
-  APPARENT EXIST. R/W
-  MATCHLINE
-  EXISTING SIGNALIZED INTERSECTION



**C/L CURVE DATA**  
 P.I. STA. 304+92.66  
 $\Delta = 102^{\circ}6'33''$   
 $D = 02^{\circ}59'09''$   
 $T = 175.35'$   
 $L = 349.72'$   
 $R = 1,918.85'$

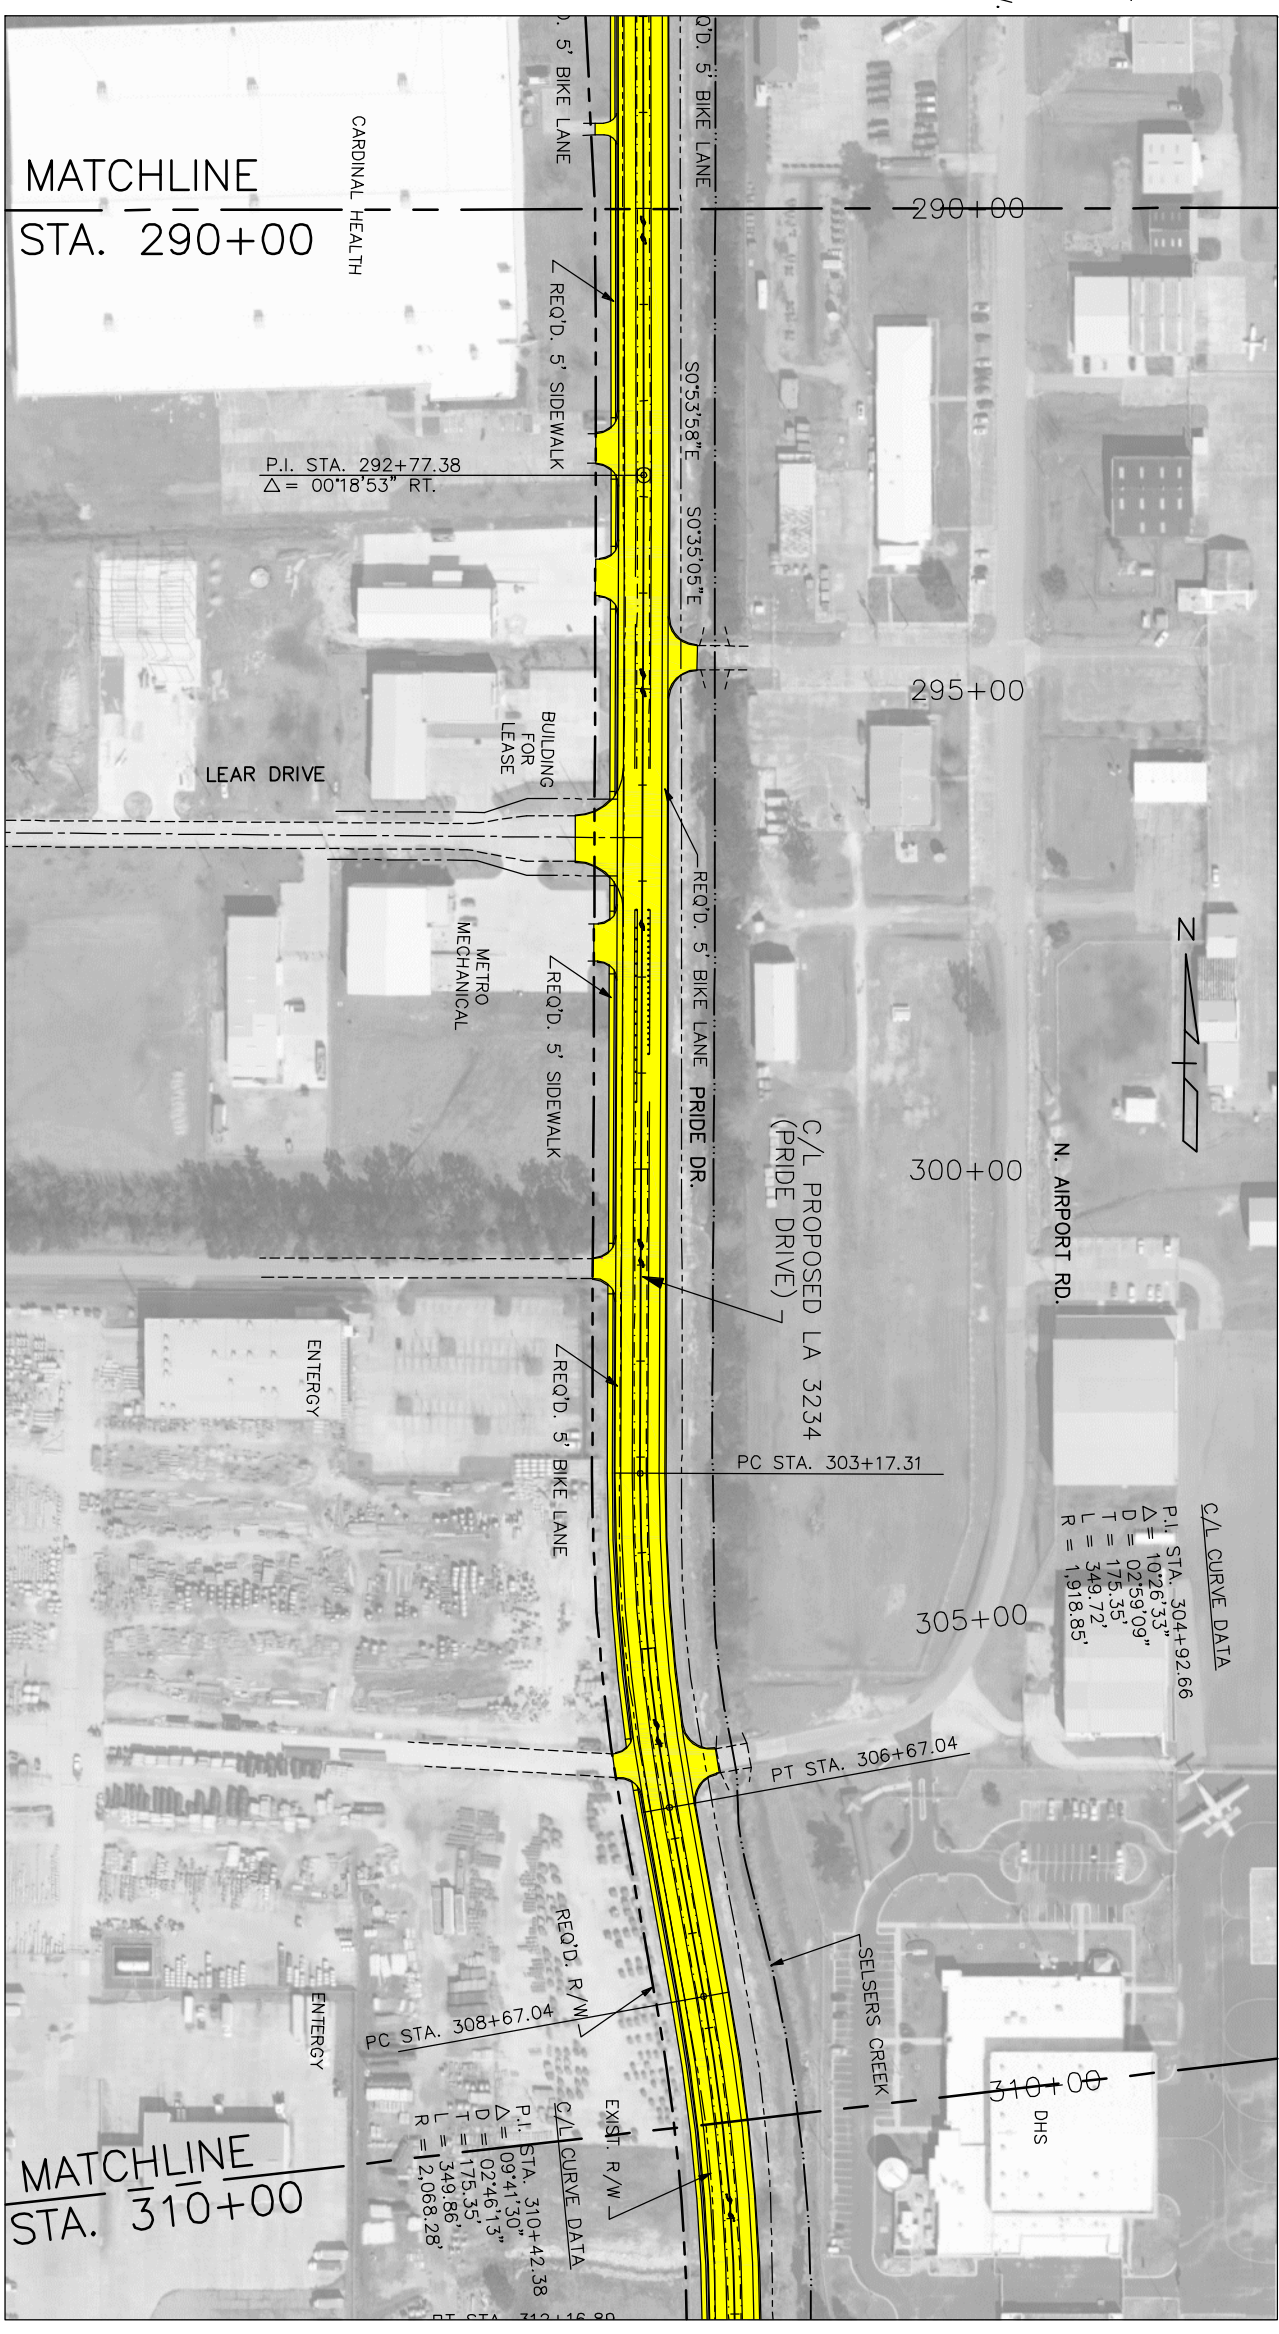**C/L CURVE DATA**  
 P.I. STA. 310+42.38  
 $\Delta = 09^{\circ}41'30''$   
 $D = 02^{\circ}46'13''$   
 $T = 175.35'$   
 $L = 349.86'$   
 $R = 2,068.28'$

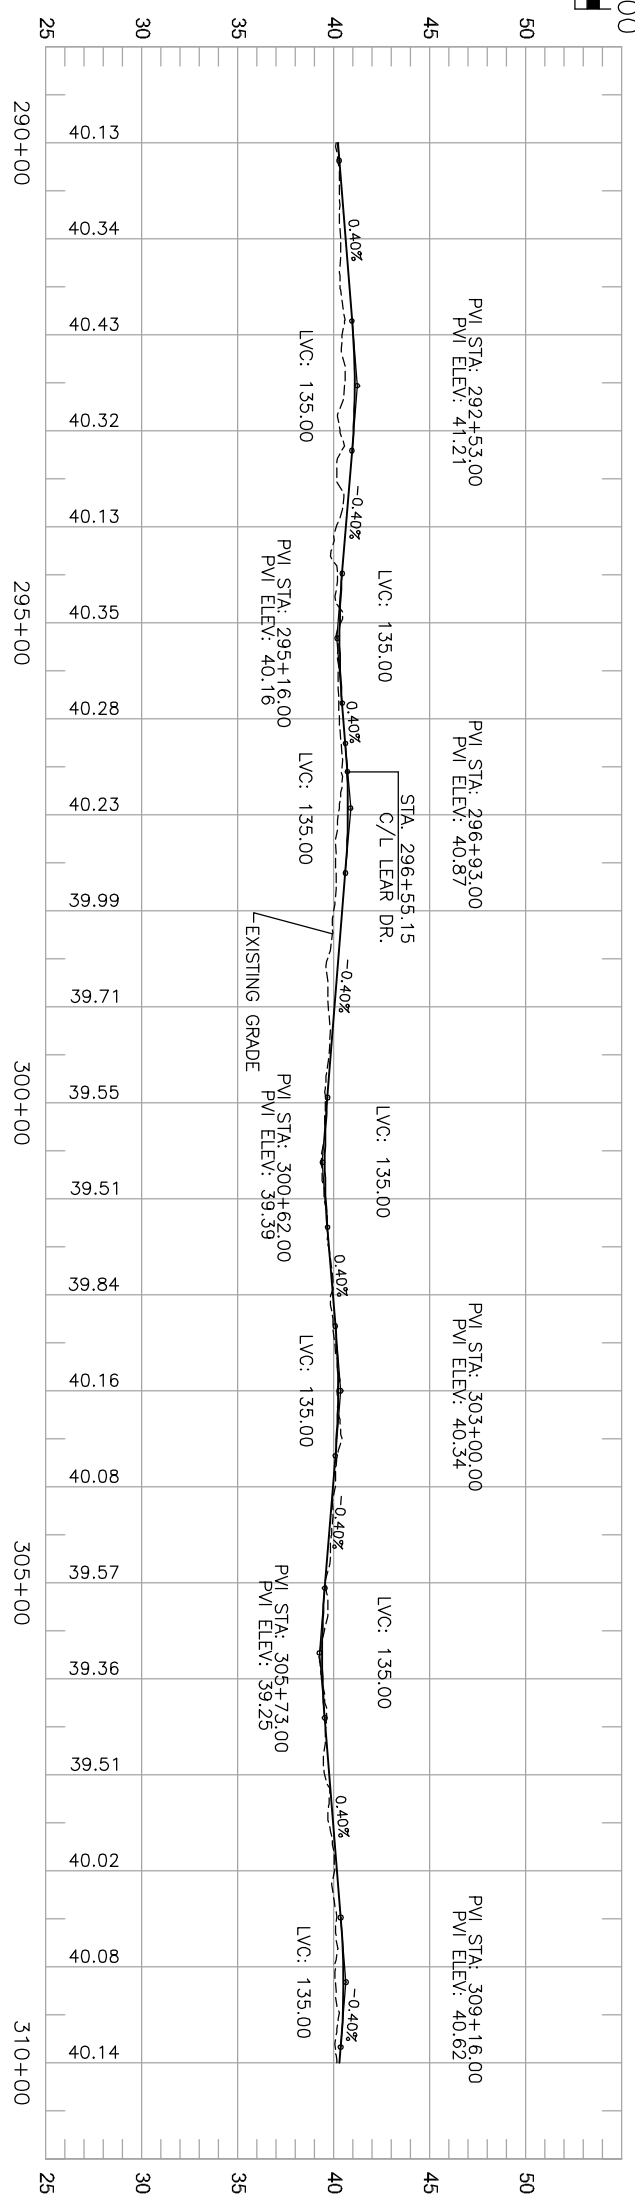

**PLAN LAYOUT - ALTERNATE A**  
 LA3234 EXT. (LA1065-AIRPORT)



NO.	DATE	REVISION OR CHANGE ORDER DESCRIPTION	BY

DESIGNED	JES	PARISH	TANGIPAHOA
CHECKED	DGV	CONTROL SECTIONS	H008915
DETAILED	DGV	STATE PROJECT	H.008915.2
CHECKED	JES		
SHEET NUMBER	8 OF 9		

ALT. A-8