



LEGEND

- PGL PROFILE GRADE LINE
- - - C/L PROPOSED ROADWAY
- PROPOSED BRIDGE STRUCTURE
- PROPOSED ROADWAY, S.W. OR SHLDR./BIKE PATH
- PROPOSED REQ'D. R/W
- - - APPARENT EXIST. R/W
- MATCHLINE
- EXIST. R.R. SPUR
- PROPOSED R.R. CROSSING
- EXISTING SIGNALIZED INTERSECTION

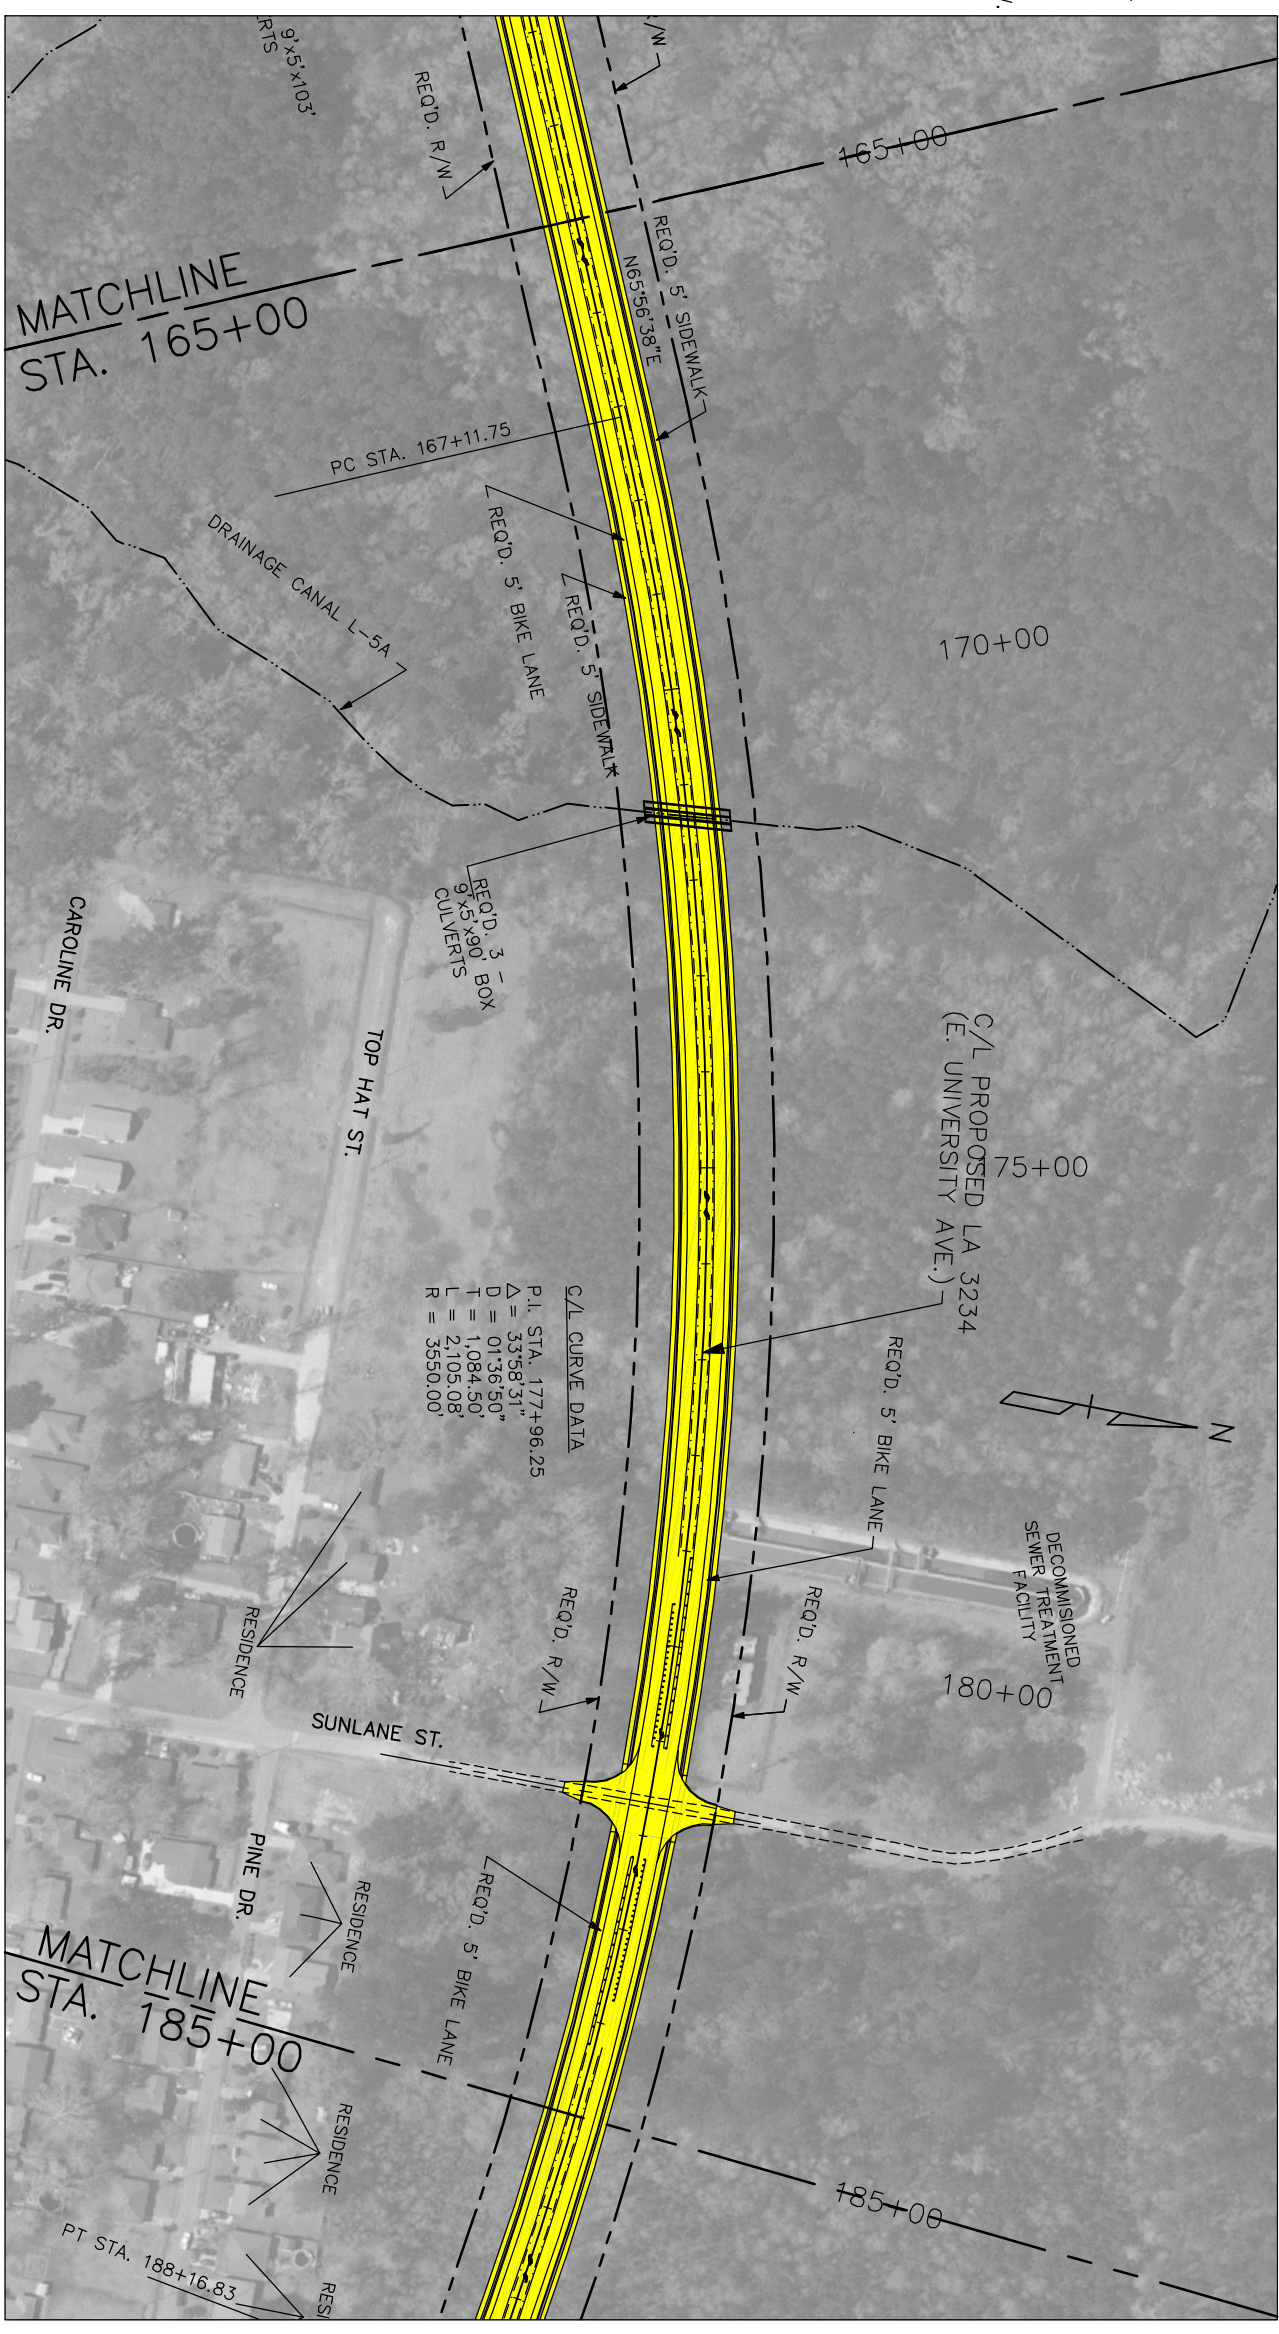

C/L CURVE DATA
 P.I. STA. 177+96.25
 $\Delta = 33.5831^\circ$
 $D = 01.3650'$
 $T = 1,084.50'$
 $L = 2,105.08'$
 $R = 3550.00'$

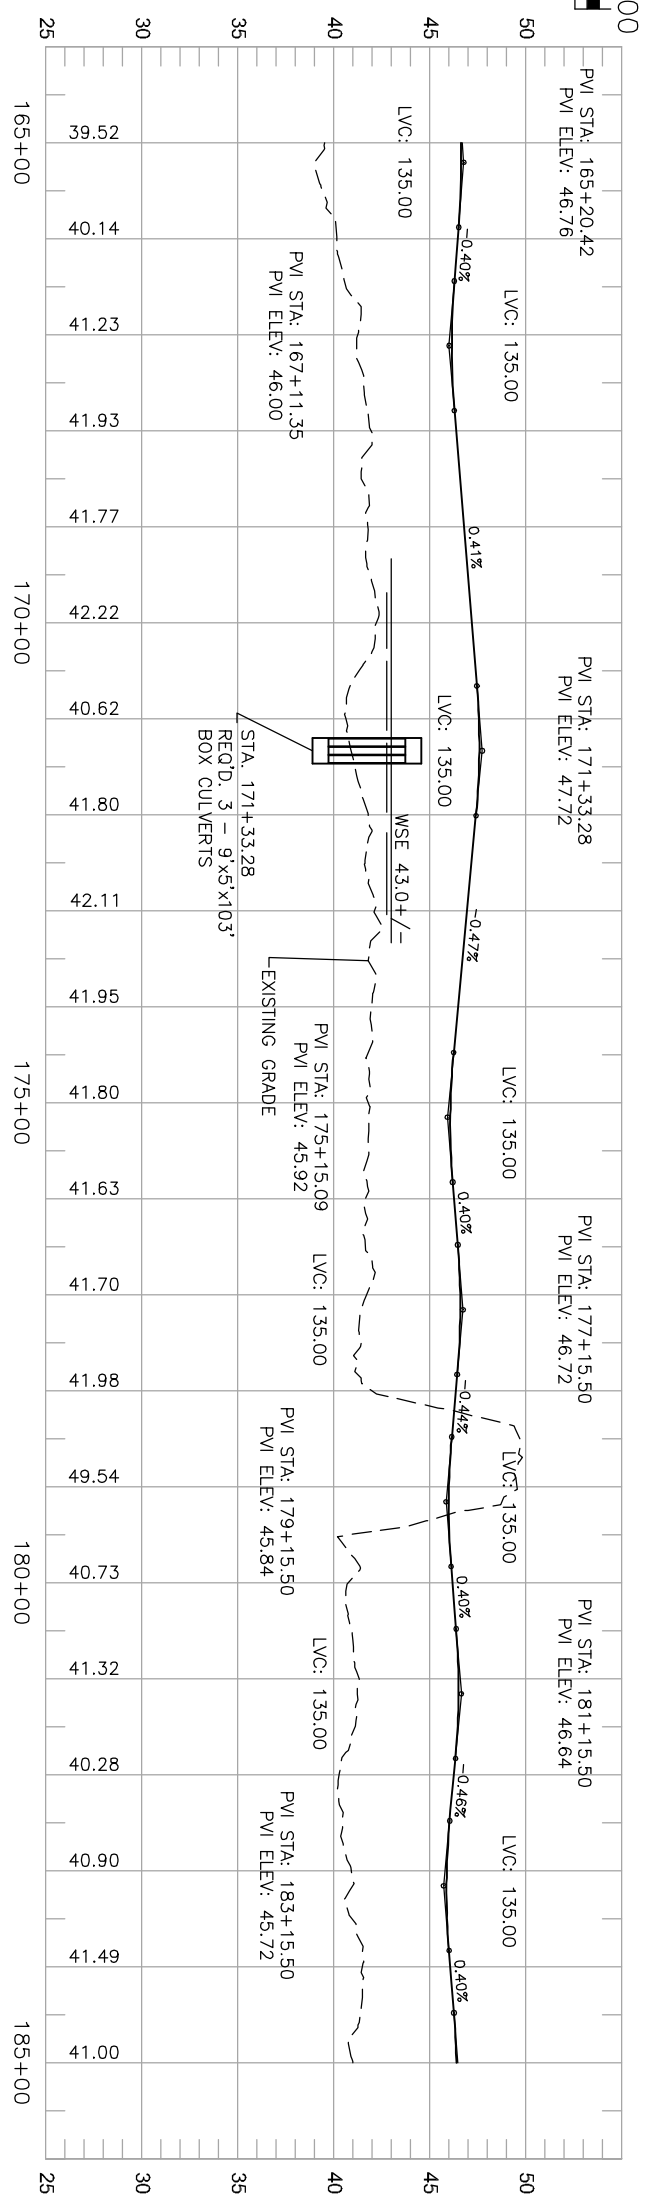

PLAN LAYOUT - ALTERNATE B
 LA3234 EXT. (LA1065-AIRPORT)



NO.	DATE	REVISION OR CHANGE ORDER DESCRIPTION	BY

DESIGNED	JES	PARISH	TANGIPAHOA
CHECKED	DGV	CONTROL SECTIONS	H008915
DETAILED	DGV	STATE PROJECT	H.008915.2
CHECKED	JES		
SHEET NUMBER	2 OF 9		

ALT B-2