



# LEGEND

- PGL PROFILE GRADE LINE
- - - C/L PROPOSED ROADWAY
- PROPOSED BRIDGE STRUCTURE
- PROPOSED ROADWAY, S.W. OR SHLDR./BIKE PATH
- PROPOSED REQ'D. R/W
- - - APPARENT EXIST. R/W
- - - MATCHLINE
- EXIST. R.R. SPUR
- PROPOSED R.R. CROSSING
- EXISTING SIGNALIZED INTERSECTION

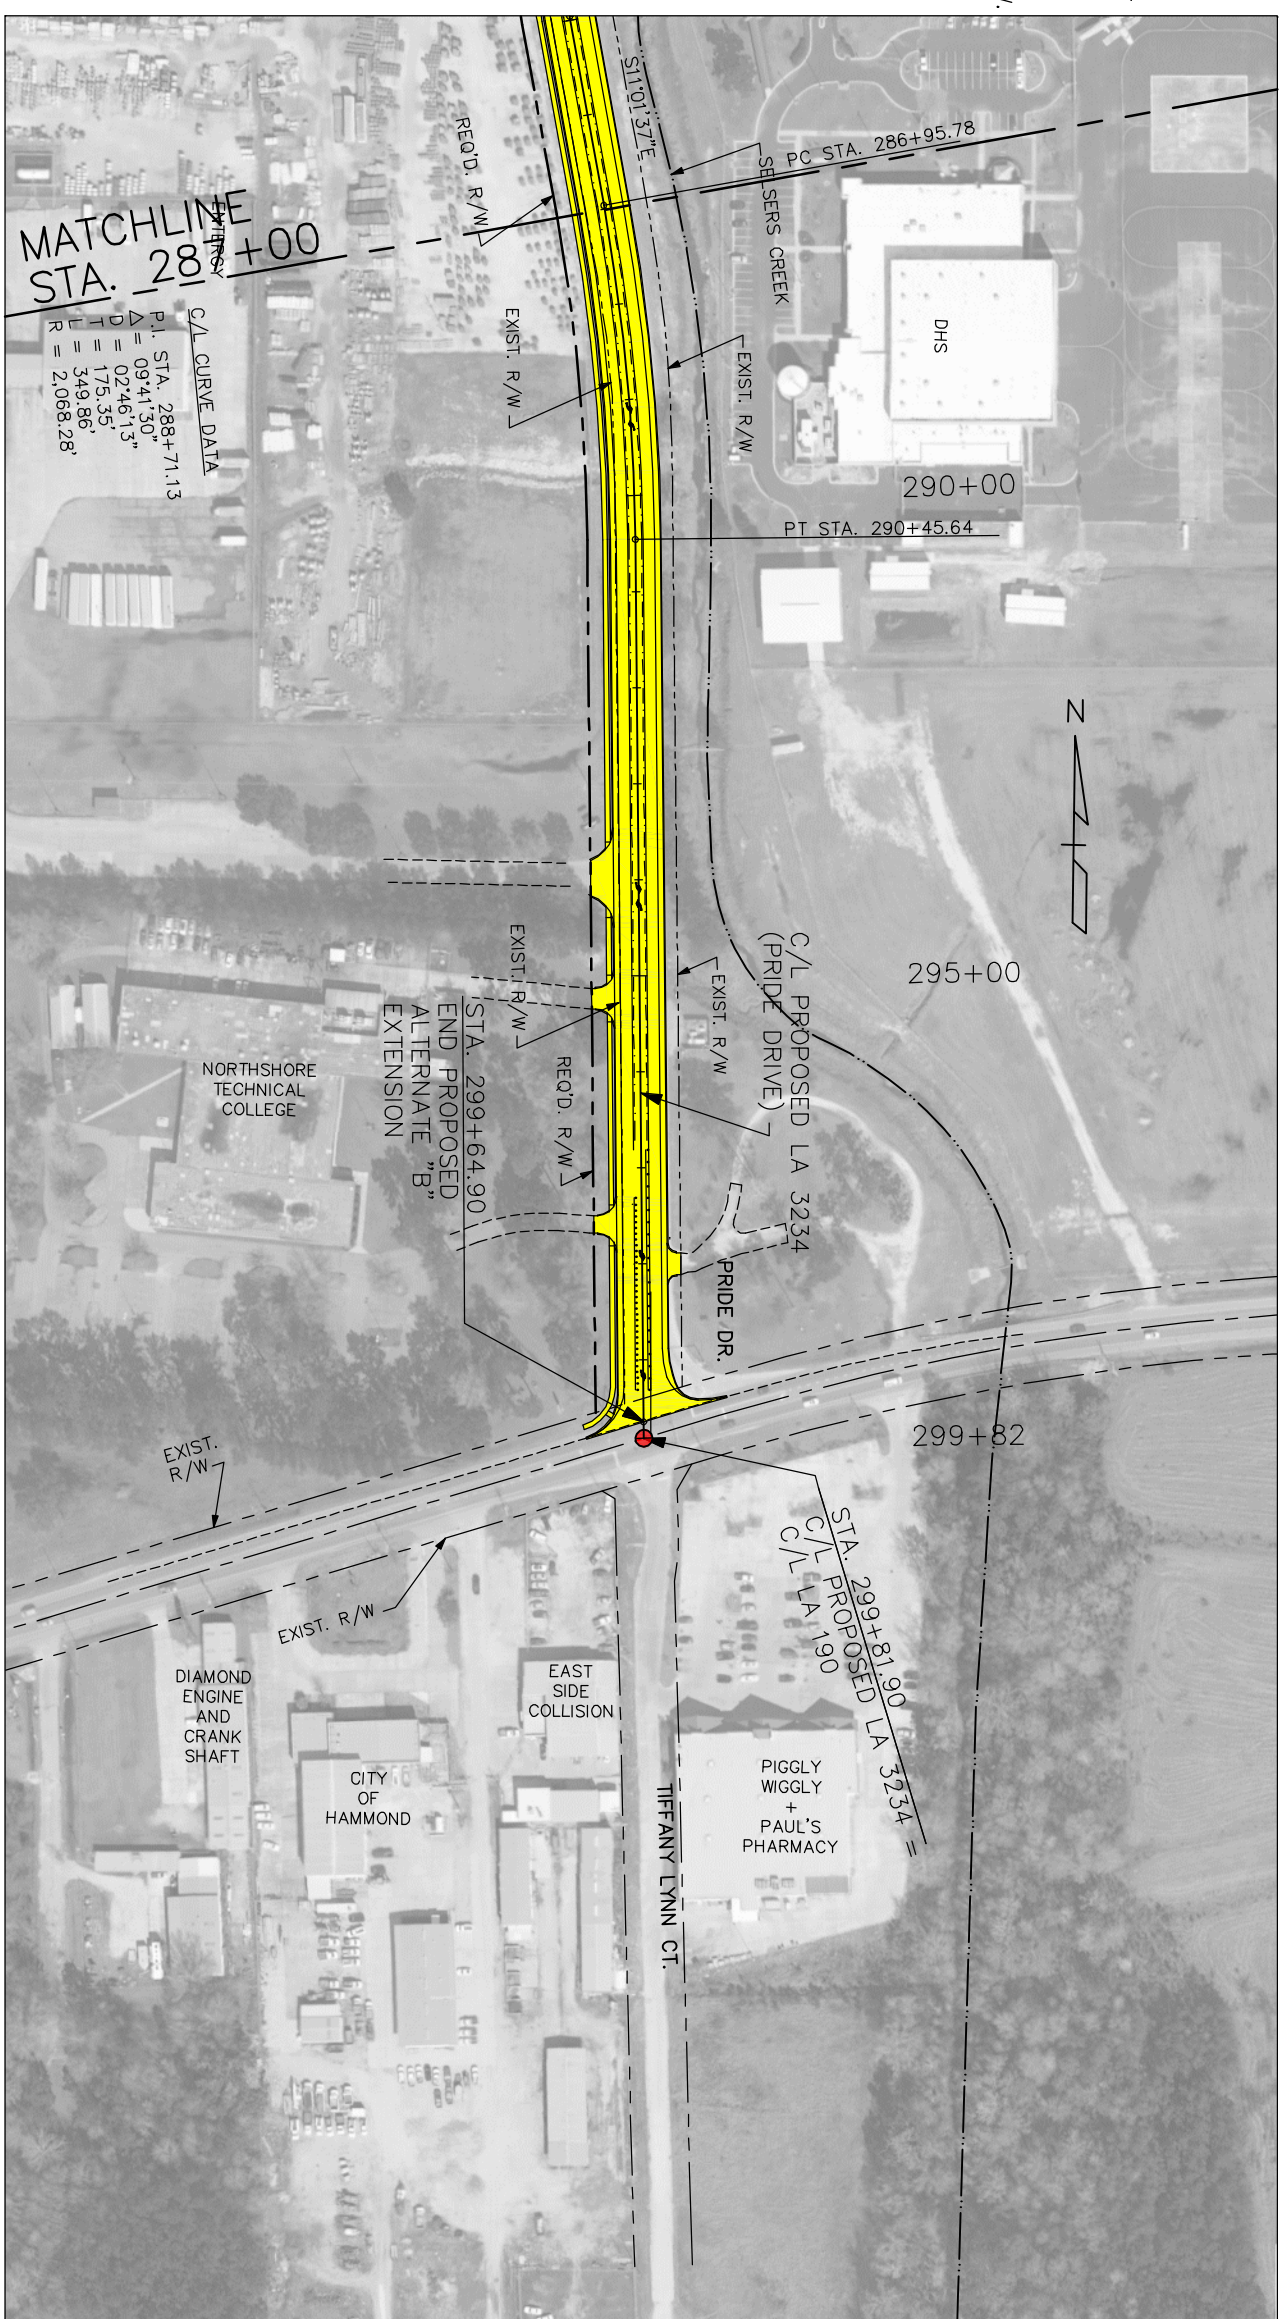

**C/A CURVE DATA**  
 P.I. STA. 288+71.13  
 $\Delta = 09^{\circ}41'30''$   
 $D = 02'46.13'$   
 $L = 175.35'$   
 $T = 349.86'$   
 $R = 2,068.28'$

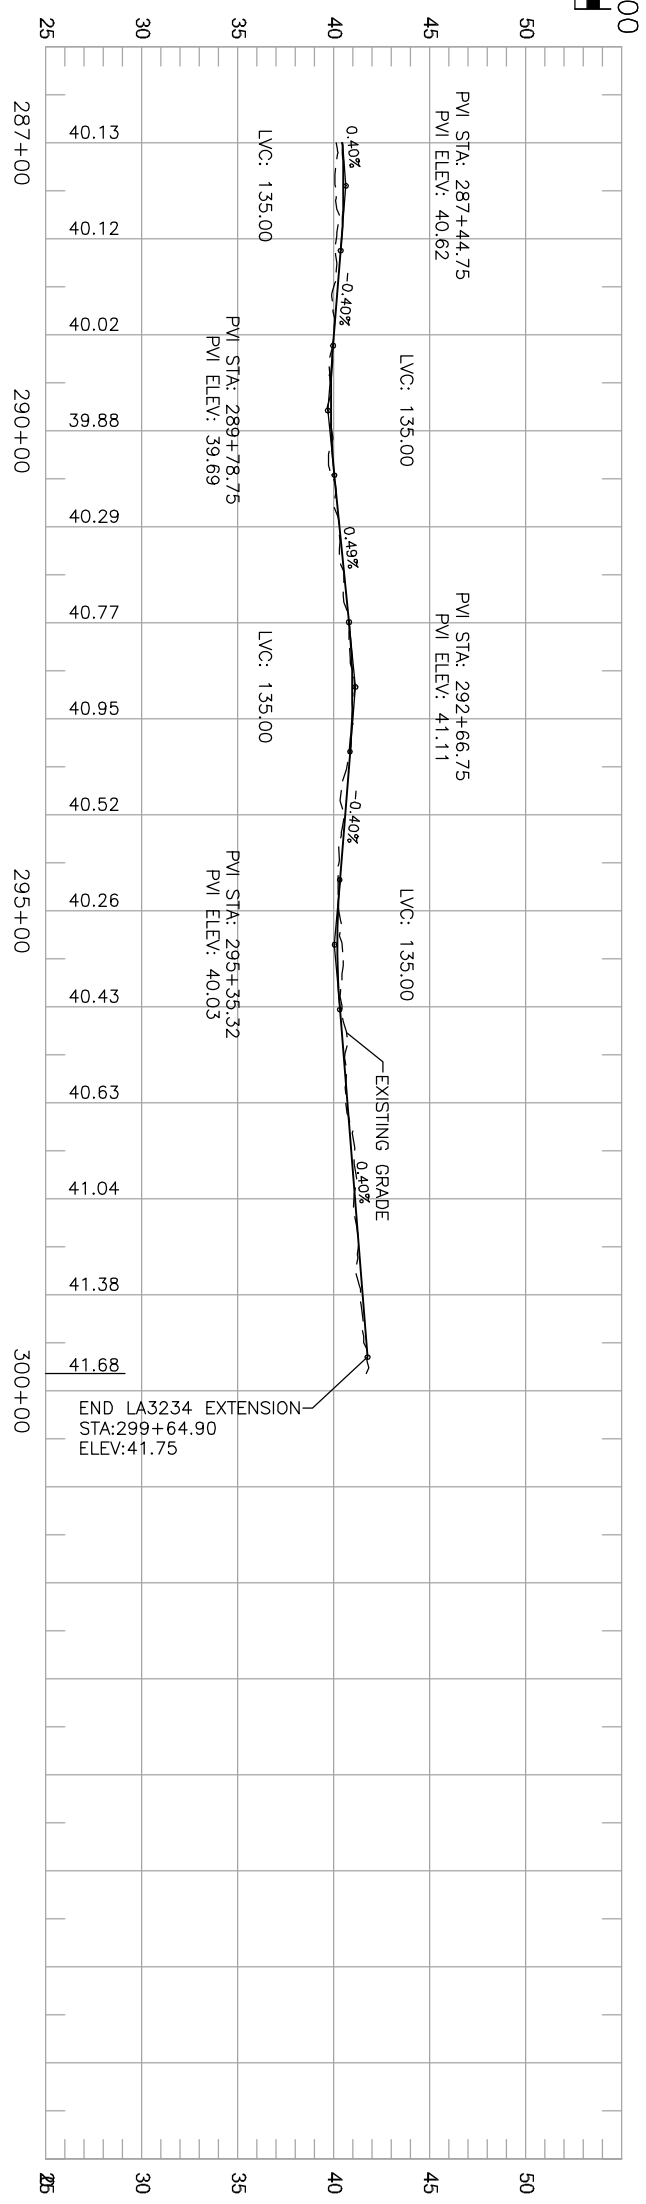

**PLAN LAYOUT - ALTERNATE B**  
 LA3234 EXT. (LA1065-AIRPORT)



NO.	DATE	REVISION OR CHANGE ORDER DESCRIPTION	BY

DESIGNED CHECKED	JES DGV	PARISH	TANGIPAHOA
DETAILED CHECKED	DGV JES	CONTROL SECTIONS	H008915
SERIES NUMBER	9 OF 9	STATE PROJECT	H.008915.2

SHEET NUMBER  
**ALT-B-9**