


SECTION A-A  
(LOOKING NORTH)  
I-49 AND AT GRADE FRONTAGE ROADS



3D VIEW  
(LOOKING NORTHWEST)  
I-49 AND AT GRADE FRONTAGE ROADS

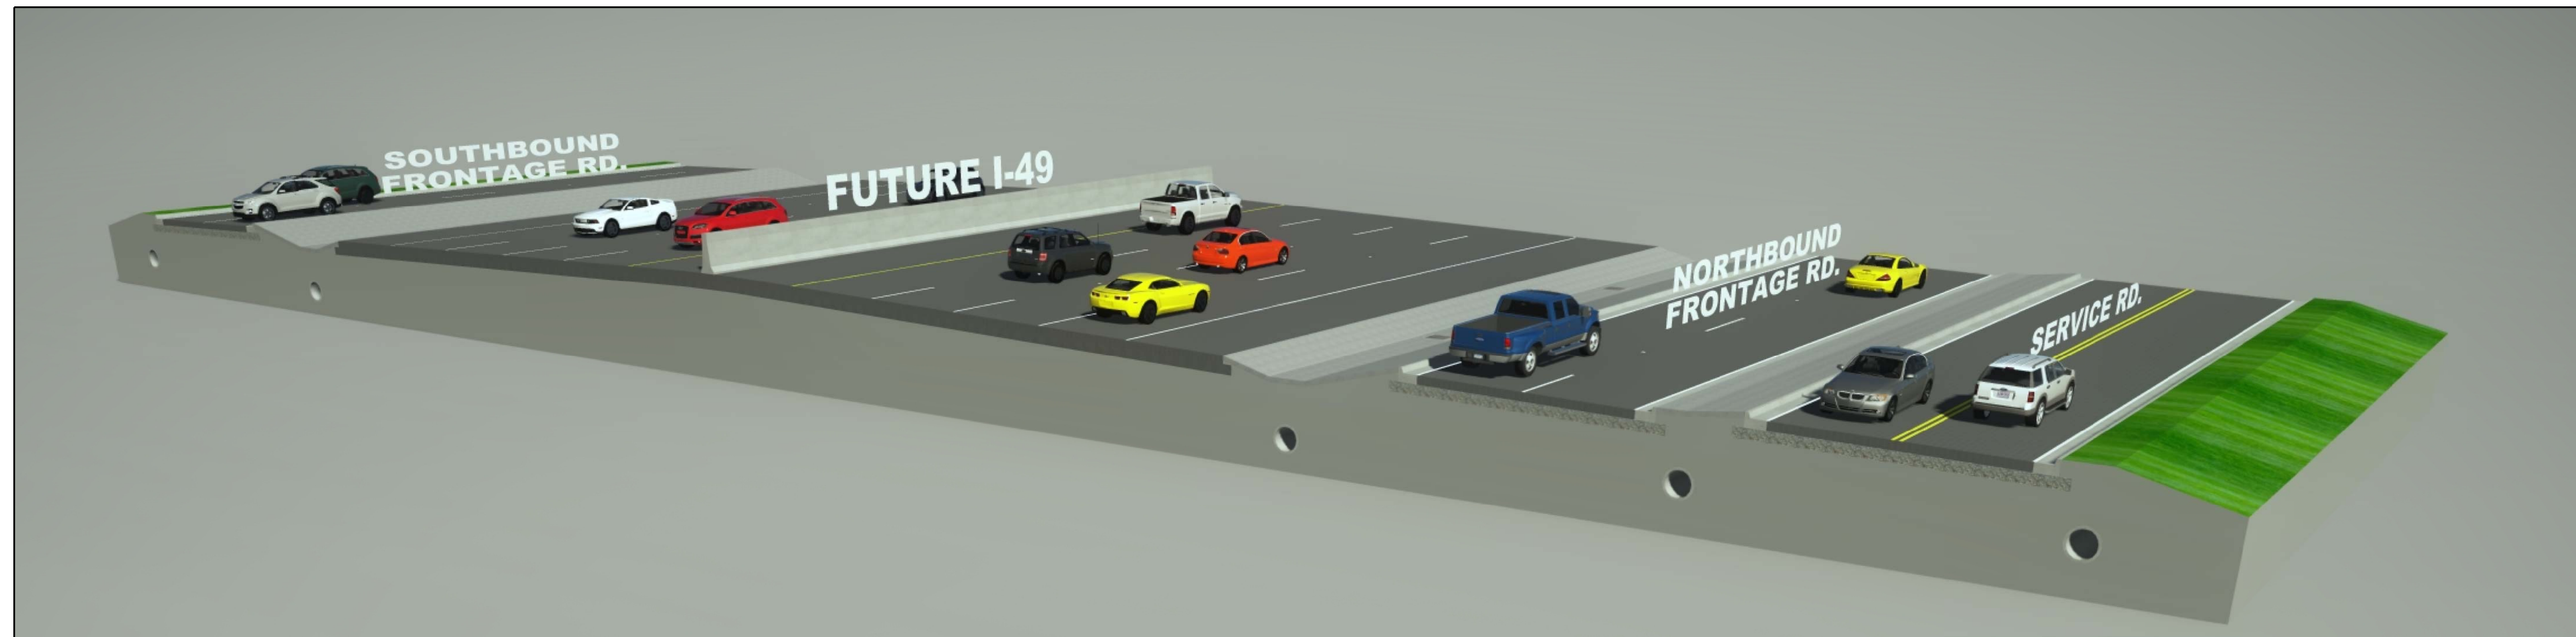

**TYPICAL SECTION**  
I-49 SOUTH @ VEROT SCHOOL ROAD  
STATE PROJECT NO. H.011235.5  
FEDERAL AID PROJECT NO. H011235

