

### Susan Park Comment Form



Name: \_\_\_\_\_ Date: \_\_\_\_\_  
Address: \_\_\_\_\_  
Email: \_\_\_\_\_ Telephone: \_\_\_\_\_

**An important part of the Environmental Assessment process is to determine the impact that the alternatives will have, if any, on Section 4(f) properties which include publicly owned parks, recreation areas and wildlife or waterfowl refuges and to receive public input on these impacts. Section 4(f) properties also include publicly or privately owned historic sites listed or eligible for listing on the Nation Register of Historic Places. Susan Park, which is owned and operated by the City of Kenner, is located in the southeast quadrant of the I-10/Loyola Dr interchange and is expected to be impacted by the alternatives.**

**1. Do you utilize Susan Park?**  
 Yes     No    If yes, how often? \_\_\_\_\_

**2. Do you expect the Alternatives to negatively impact your use of Susan Park?**  
 Yes     No    If yes, how so? \_\_\_\_\_  
\_\_\_\_\_

**3. Is the impact to Susan Park important to your choice of a preferred Alternative?**  
 Yes     No  
If yes, which Alternative do you prefer?  
 Alternative E     Alternative I     Alternative L  
Briefly explain the reason for your selection. \_\_\_\_\_  
\_\_\_\_\_  
\_\_\_\_\_

**5. Do you have any other concerns, comments, or observations relative to the impact to Susan Park?** \_\_\_\_\_  
\_\_\_\_\_  
\_\_\_\_\_  
\_\_\_\_\_

*Comments mailed (see reverse self-addressed) must be postmarked no later than August 3, 2018 to become part of the public meeting record.*

*Place tape here*

Use this space for additional comments if needed.

---



---

*Return Address*

*Fold Over For Mailing*

*Postage*

Urban Systems, Inc.  
Re: Loyola Interchange Improvements  
2000 Tulane Ave, Suite 200  
New Orleans LA 70112  
Attn: Mr. Brandon Perilloux P.E., PTOE

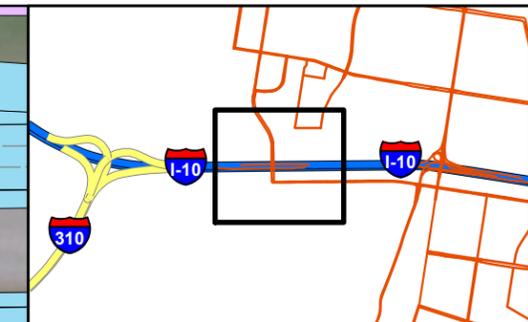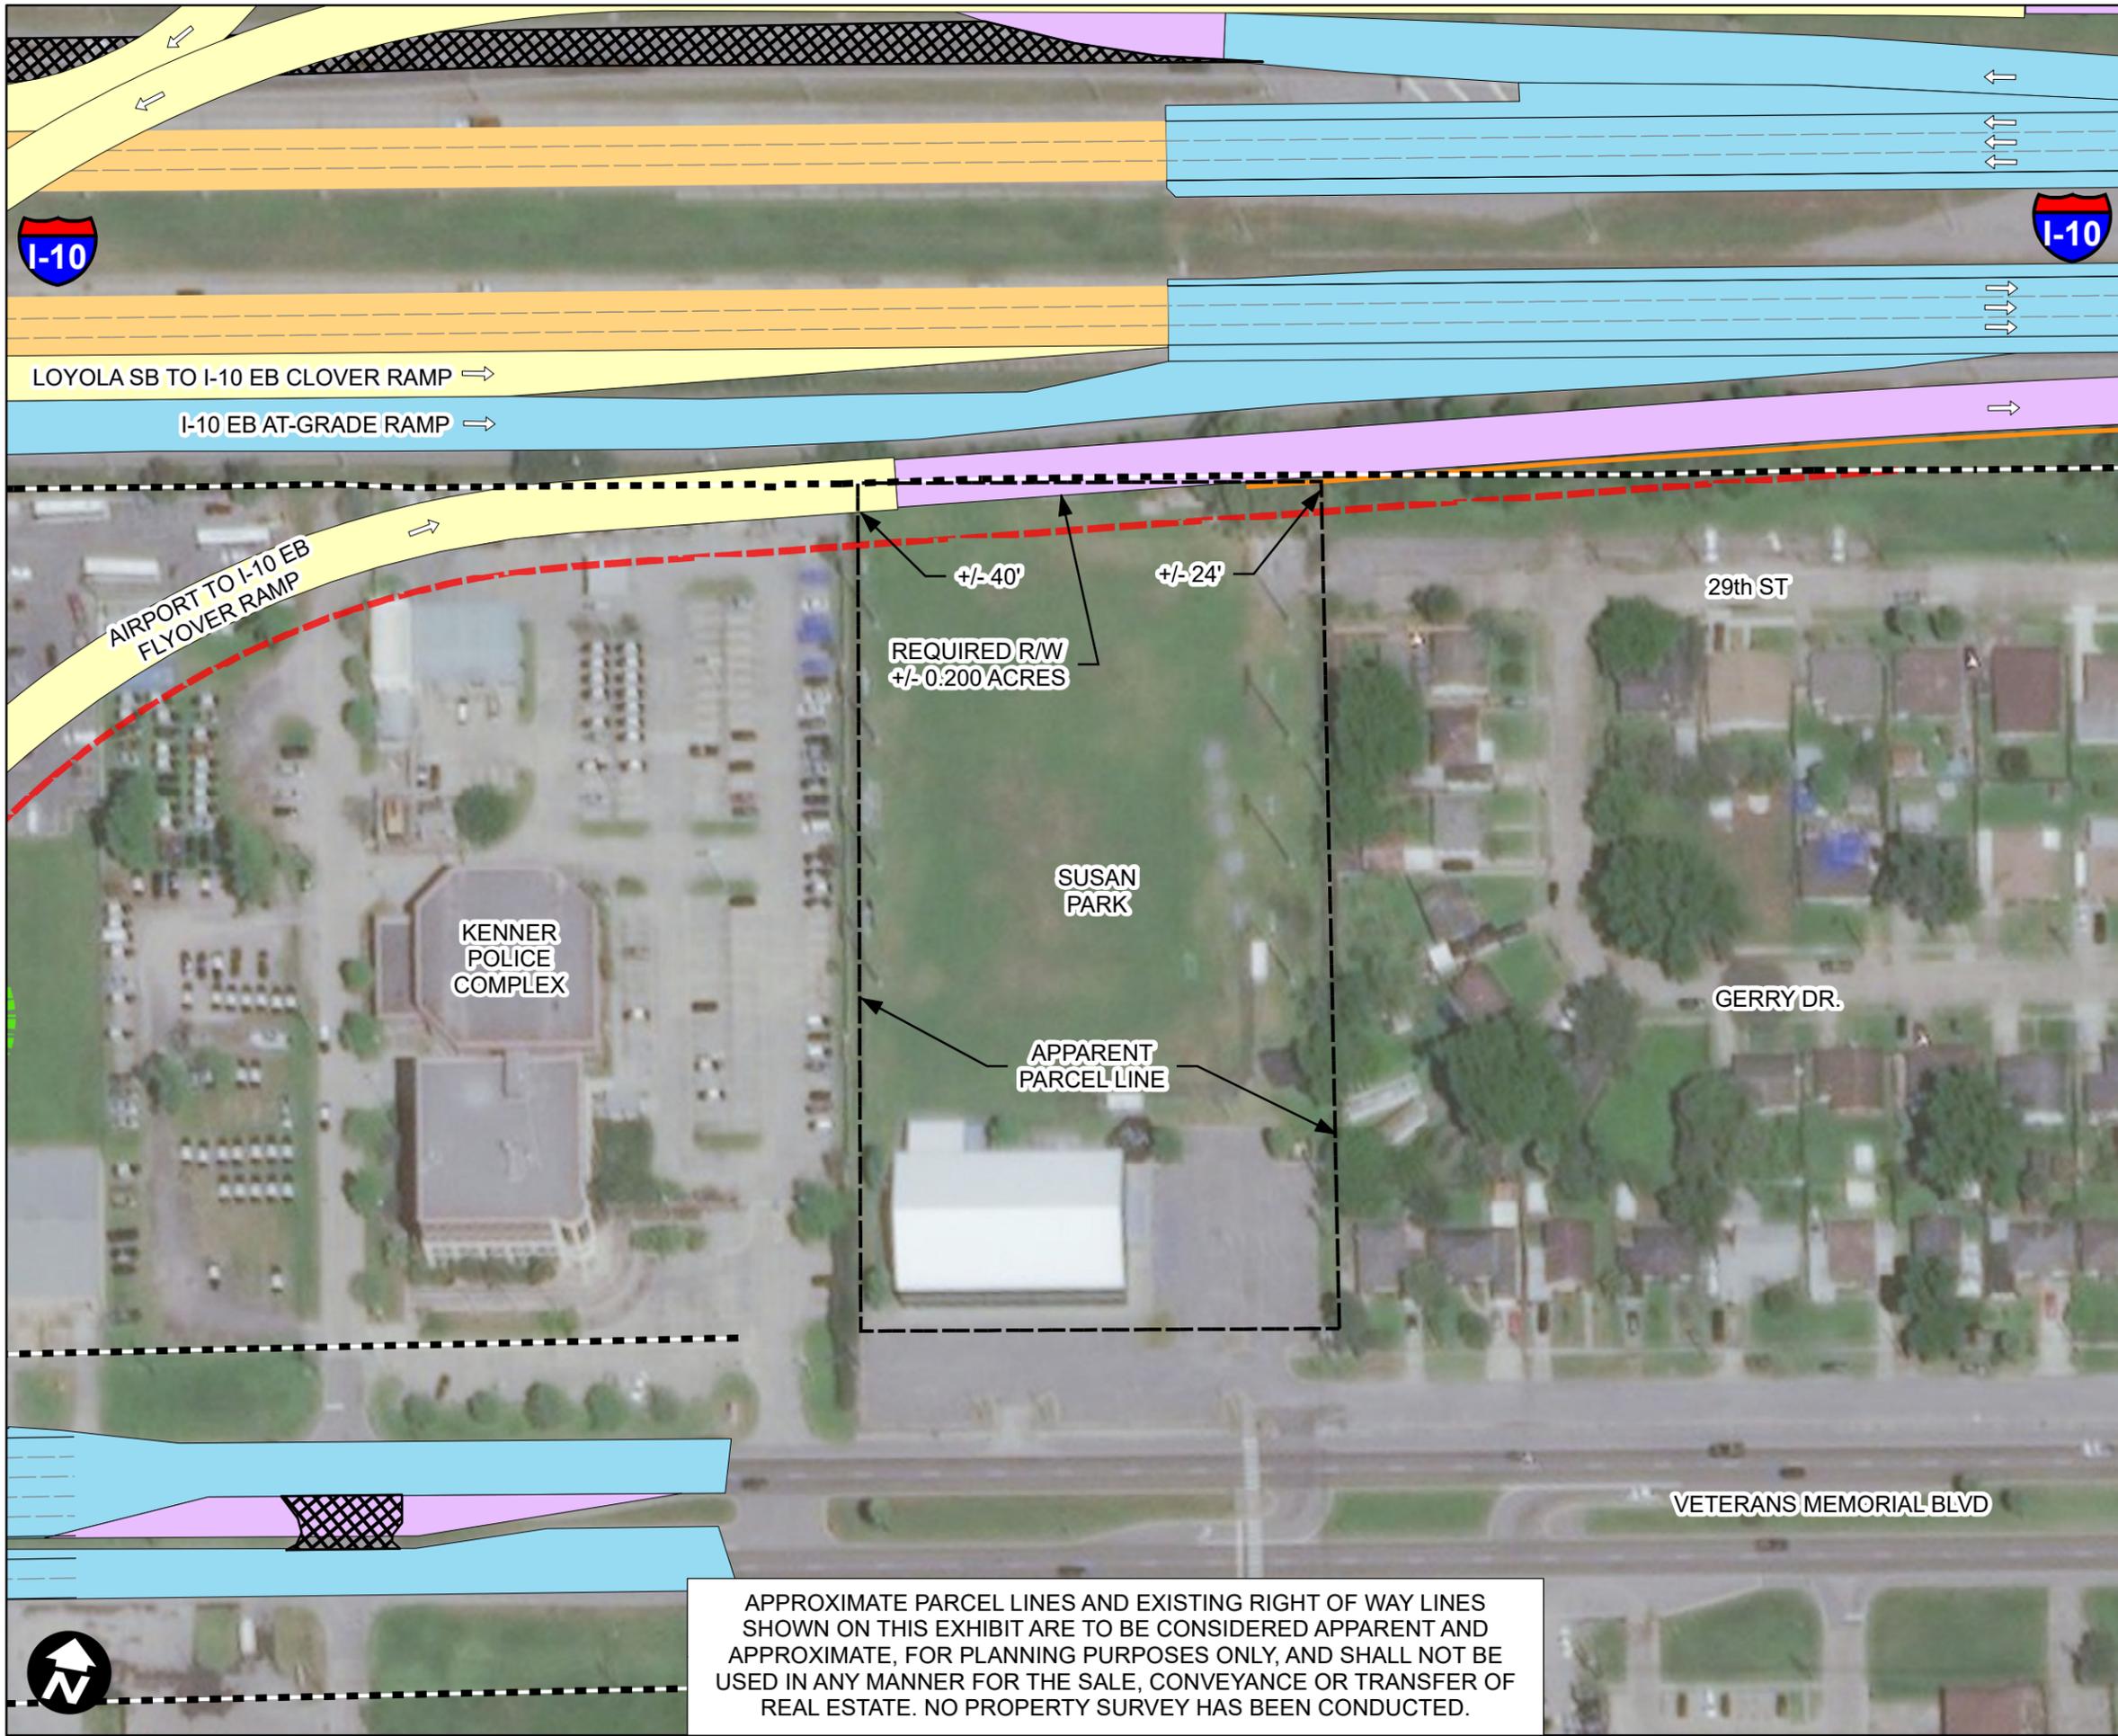

**I-10/Loyola Interchange Improvements**  
**Route I-10**  
**Environmental Assessment**  
**Jefferson Parish, Louisiana**

State Project No. H.011670  
 F.A.P. Project No. H011670

## ALTERNATIVE E SUSAN PARK

**Legend**



Existing Features	
---	Lane Lines
—	Edge Of Pavement
■ ■ ■	Apparent Existing ROW or C of A
■	Existing Bridge
■	Existing Roadway
■	Road To Be Removed
Proposed Features	
---	Required ROW and C of A
---	Required ROW
■	New Bridge
■	New Roadway
—	Potential Noise Barrier
➔	Travel Lanes



Date: \_\_\_\_\_ Project Number: \_\_\_\_\_

Figure No.: \_\_\_\_\_

APPROXIMATE PARCEL LINES AND EXISTING RIGHT OF WAY LINES SHOWN ON THIS EXHIBIT ARE TO BE CONSIDERED APPARENT AND APPROXIMATE, FOR PLANNING PURPOSES ONLY, AND SHALL NOT BE USED IN ANY MANNER FOR THE SALE, CONVEYANCE OR TRANSFER OF REAL ESTATE. NO PROPERTY SURVEY HAS BEEN CONDUCTED.

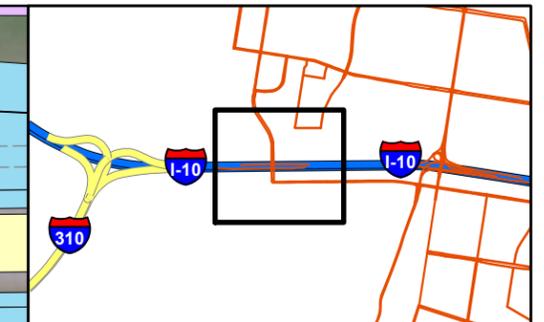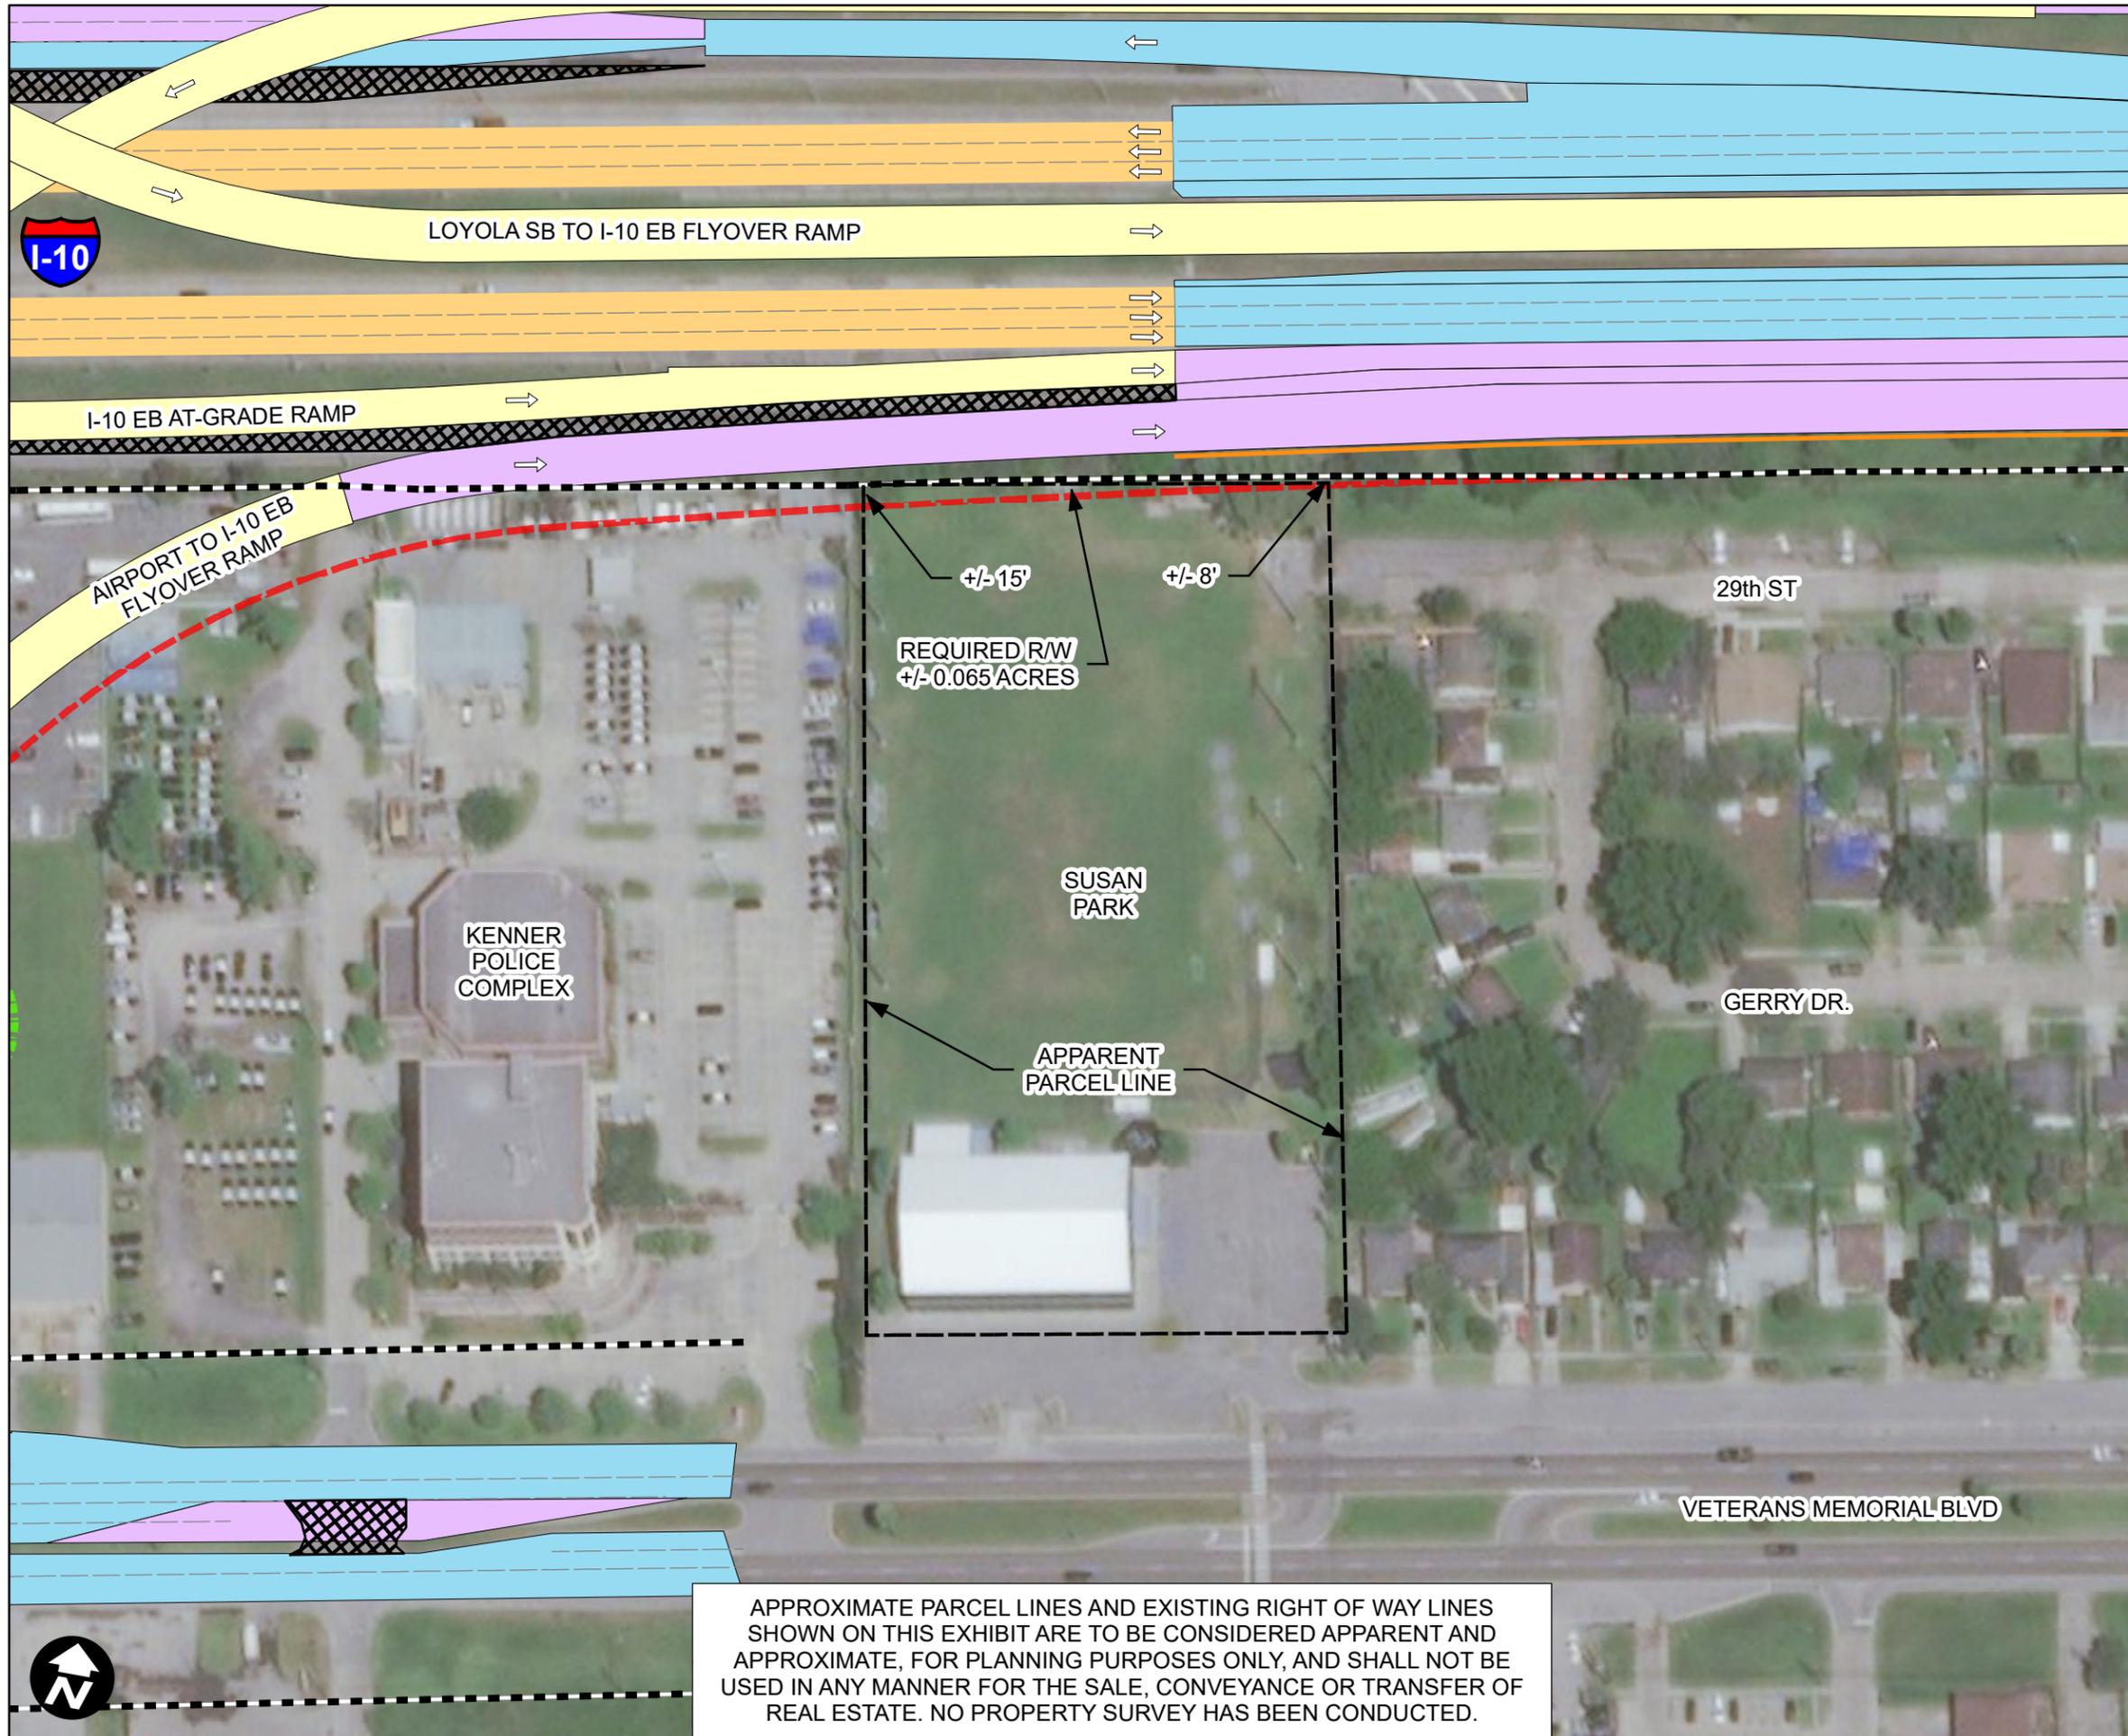

**I-10/Loyola Interchange Improvements**  
**Route I-10**  
**Environmental Assessment**  
**Jefferson Parish, Louisiana**

State Project No. H.011670  
 F.A.P. Project No. H011670

## ALTERNATIVE I SUSAN PARK

**Legend**

Existing Features	
---	Lane Lines
—	Edge Of Pavement
■ ■ ■	Apparent Existing ROW or C of A
■	Existing Bridge
■	Existing Roadway
■	Road To Be Removed
Proposed Features	
---	Required ROW and C of A
---	Required ROW
■	New Bridge
■	New Roadway
—	Potential Noise Barrier
➔	Travel Lanes





Date: \_\_\_\_\_ Project Number: \_\_\_\_\_

Figure No.: \_\_\_\_\_

APPROXIMATE PARCEL LINES AND EXISTING RIGHT OF WAY LINES SHOWN ON THIS EXHIBIT ARE TO BE CONSIDERED APPARENT AND APPROXIMATE, FOR PLANNING PURPOSES ONLY, AND SHALL NOT BE USED IN ANY MANNER FOR THE SALE, CONVEYANCE OR TRANSFER OF REAL ESTATE. NO PROPERTY SURVEY HAS BEEN CONDUCTED.



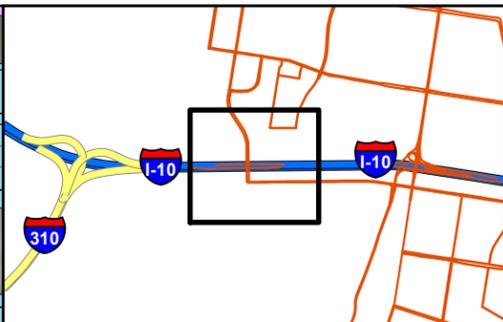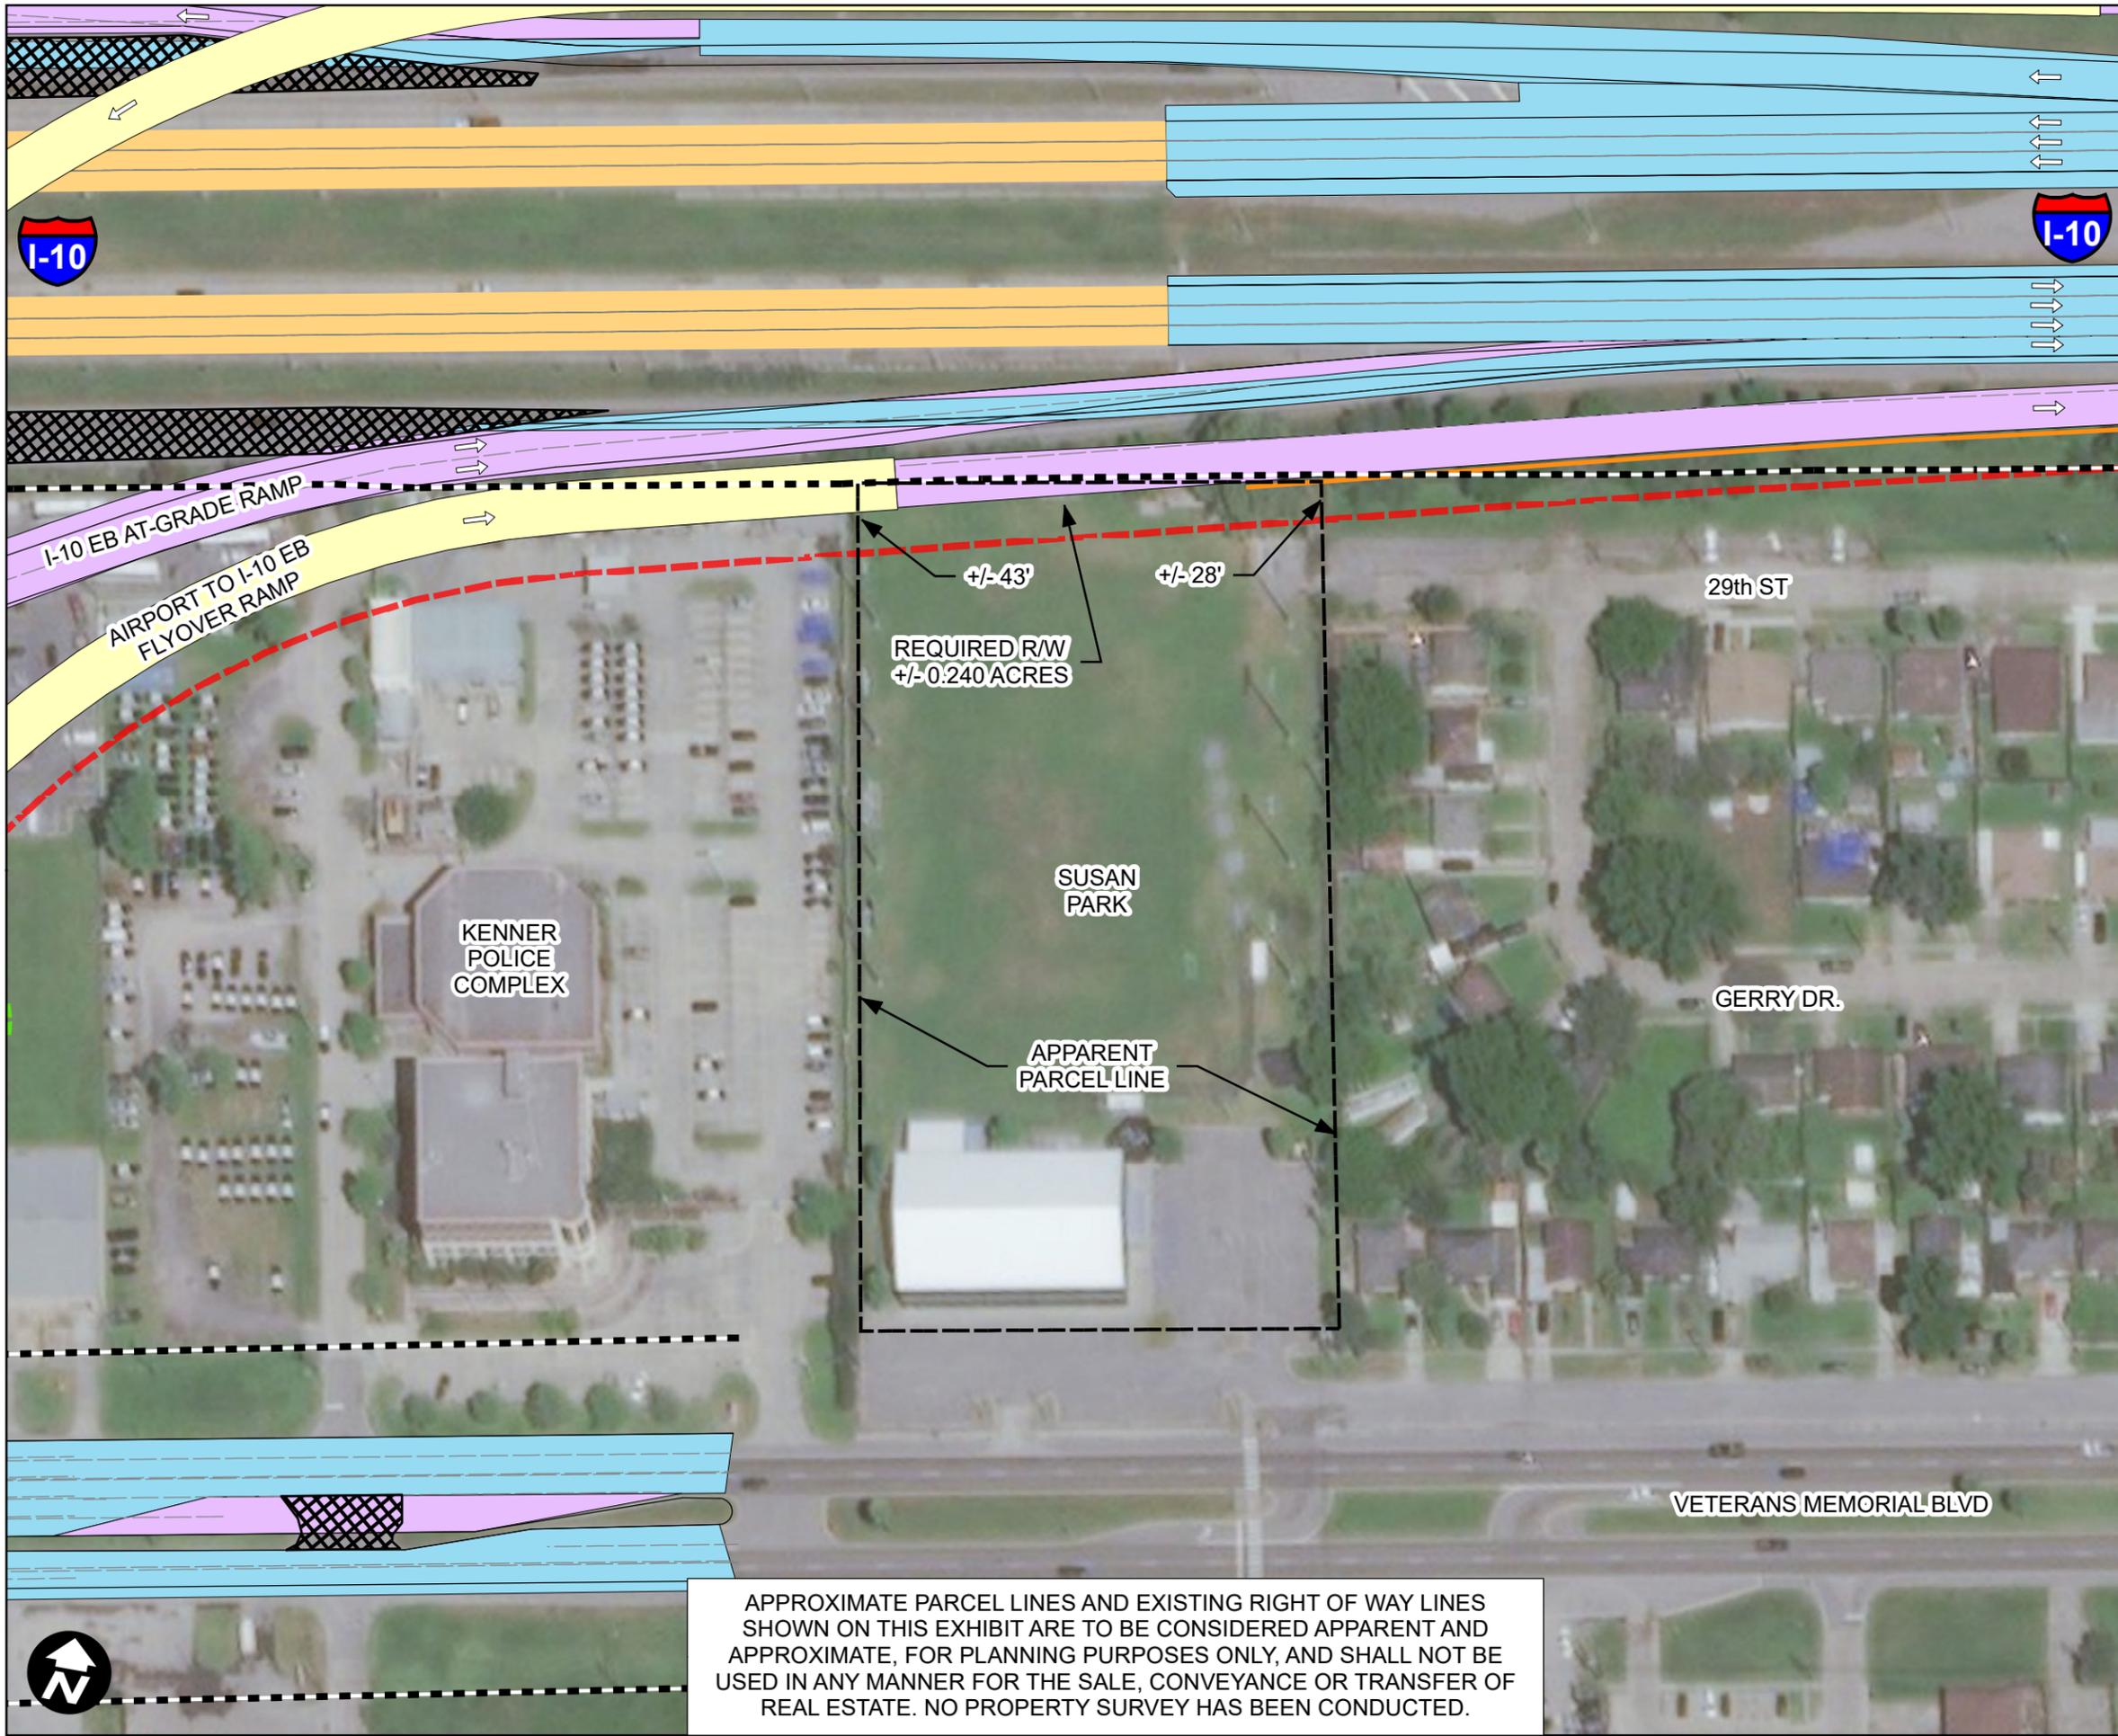

**I-10/Loyola Interchange Improvements**  
**Route I-10**  
**Environmental Assessment**  
**Jefferson Parish, Louisiana**

State Project No. H.011670  
 F.A.P. Project No. H011670

## ALTERNATIVE L SUSAN PARK

### Legend

- Existing Features**
- Lane Lines
  - Edge Of Pavement
  - Apparent Existing ROW or C of A
  - Existing Bridge
  - Existing Roadway
  - Road To Be Removed
- Proposed Features**
- Required ROW and C of A
  - Required ROW
  - New Bridge
  - New Roadway
  - Potential Noise Barrier
  - Travel Lanes



Date: \_\_\_\_\_ Project Number: \_\_\_\_\_

Figure No.: \_\_\_\_\_

APPROXIMATE PARCEL LINES AND EXISTING RIGHT OF WAY LINES SHOWN ON THIS EXHIBIT ARE TO BE CONSIDERED APPARENT AND APPROXIMATE, FOR PLANNING PURPOSES ONLY, AND SHALL NOT BE USED IN ANY MANNER FOR THE SALE, CONVEYANCE OR TRANSFER OF REAL ESTATE. NO PROPERTY SURVEY HAS BEEN CONDUCTED.

