


I-10/LOYOLA INTERCHANGE IMPROVEMENTS
ROUTE I-10
ENVIRONMENTAL ASSESSMENT
JEFFERSON PARISH, LOUISIANA

STATE PROJECT NO. H.011670
F.A.P. PROJECT NO. HO11670




TYPICAL SECTIONS
ALTERNATIVE I

- LEGEND:**
- P.C.C. PAVEMENT
 - ASPHALT PAVEMENT
 - BASE COURSE
 - SUBGRADE LAYER
 - EXIST. PAVEMENT TO BE REMOVED
 - EXIST. PAVEMENT TO REMAIN

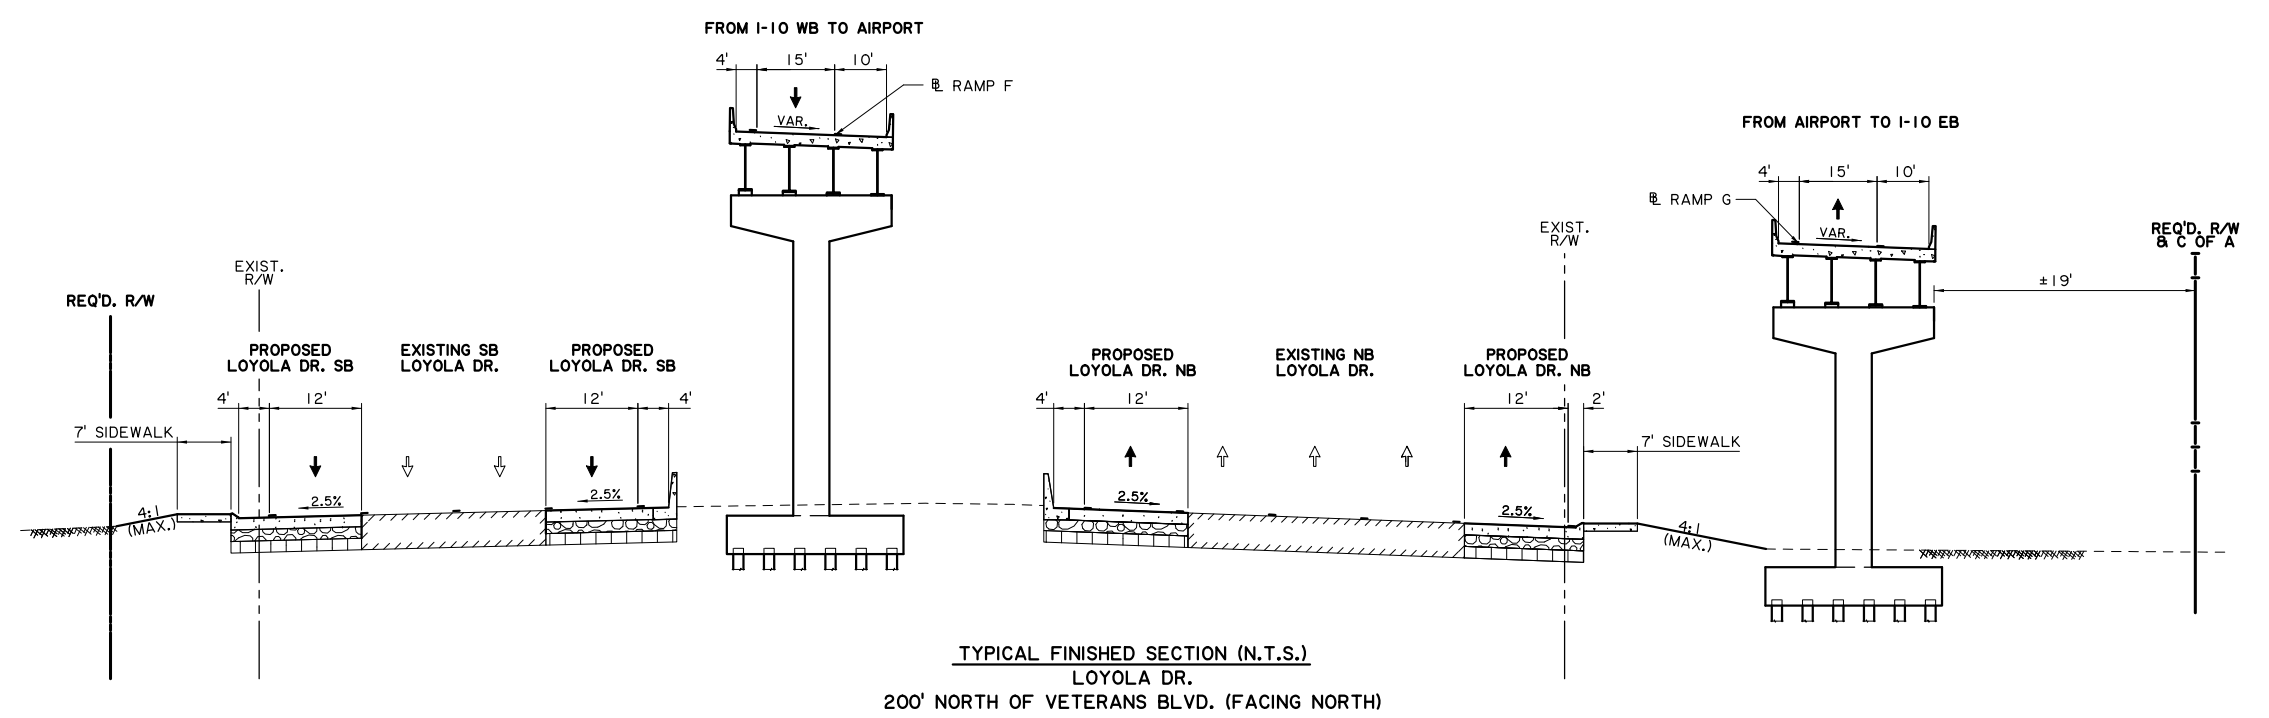

DATE:	PROJECT NUMBER:
-------	-----------------

FIGURE NO. :

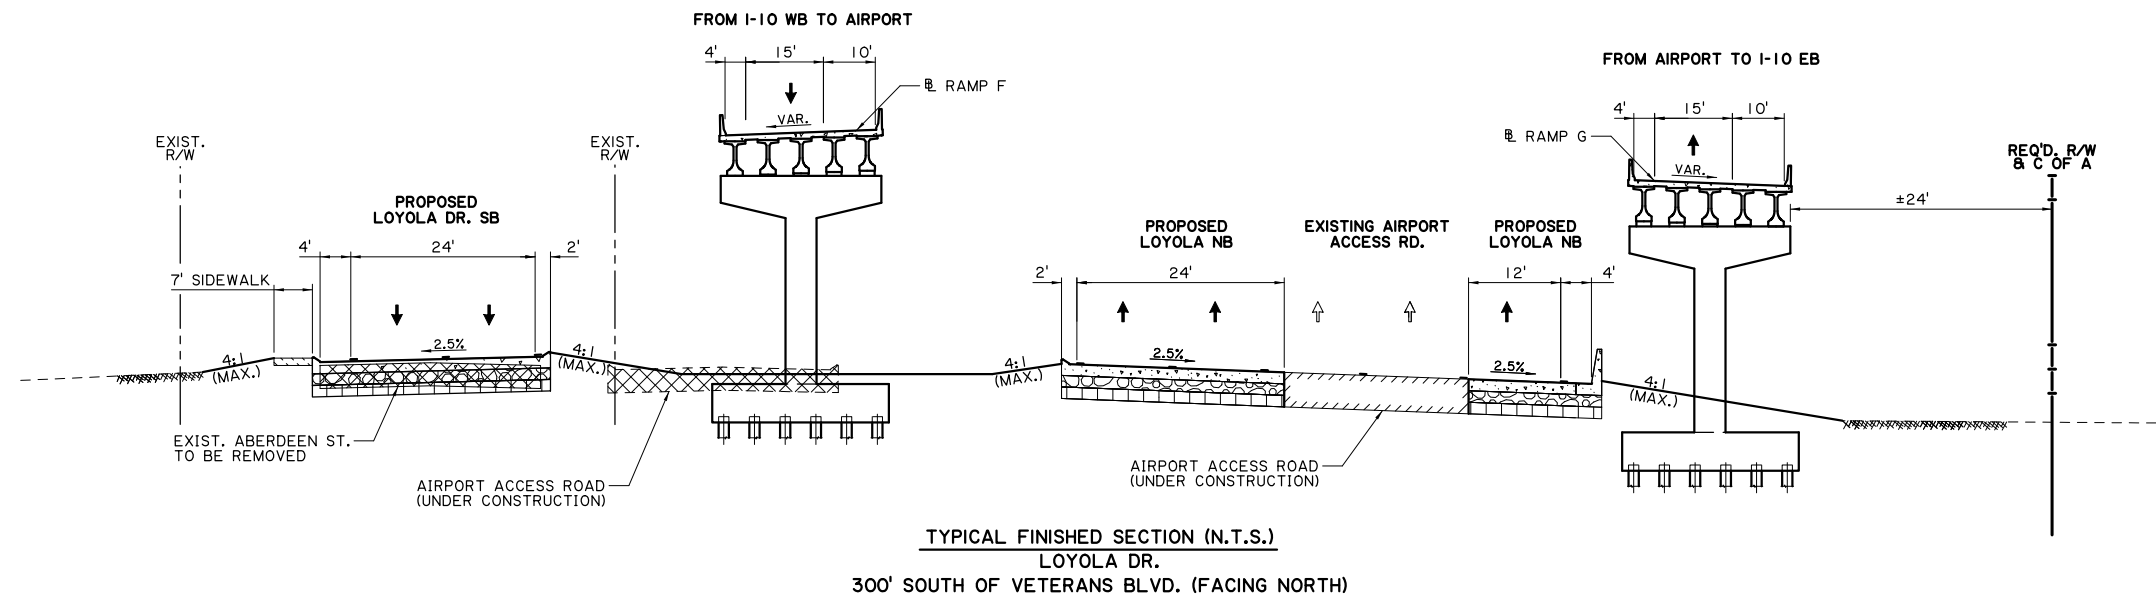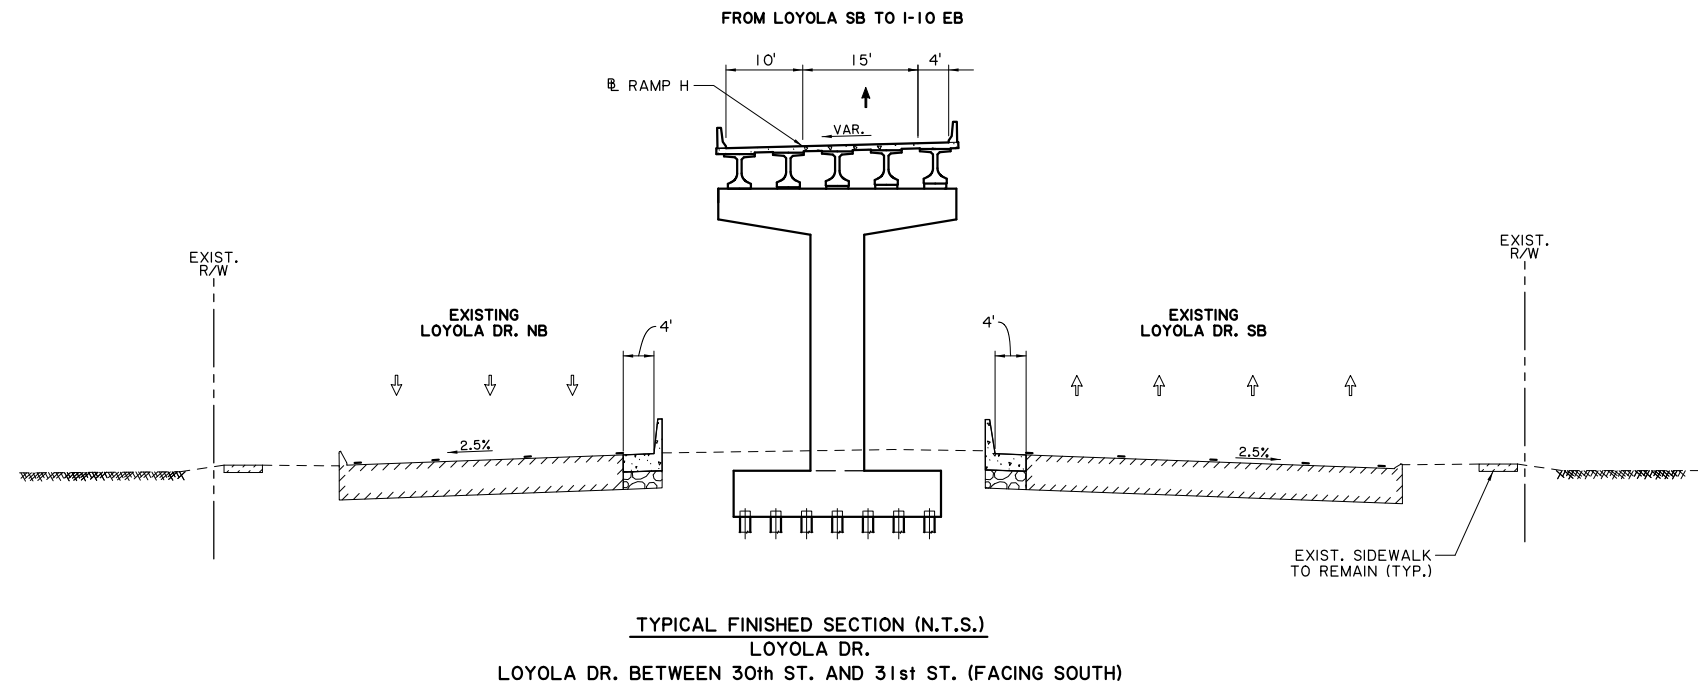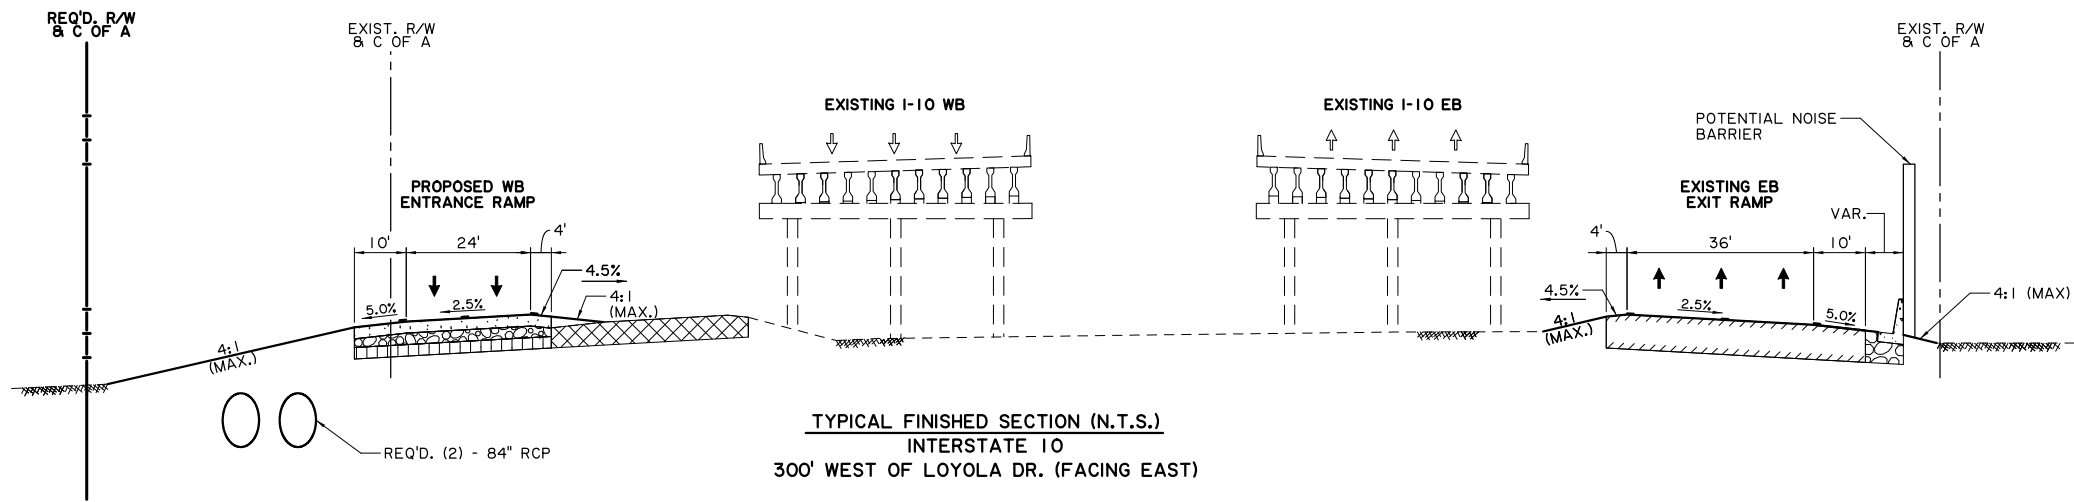

I-10/LOYOLA INTERCHANGE IMPROVEMENTS
ROUTE I-10
ENVIRONMENTAL ASSESSMENT
JEFFERSON PARISH, LOUISIANA

STATE PROJECT NO. H.011670
F.A.P. PROJECT NO. HO11670

TYPICAL SECTIONS
ALTERNATIVE I

LEGEND:

- P.C.C. PAVEMENT
- ASPHALT PAVEMENT
- BASE COURSE
- SUBGRADE LAYER
- EXIST. PAVEMENT TO BE REMOVED
- EXIST. PAVEMENT TO REMAIN



DATE:	PROJECT NUMBER:
-------	-----------------

FIGURE NO. :