




P:\Y-2016\2016-0203\Dwg\L & G\Public Meeting\Alt. L\1 - Typical Section_Alt. L.dgn
 7/18/2018
 10:1

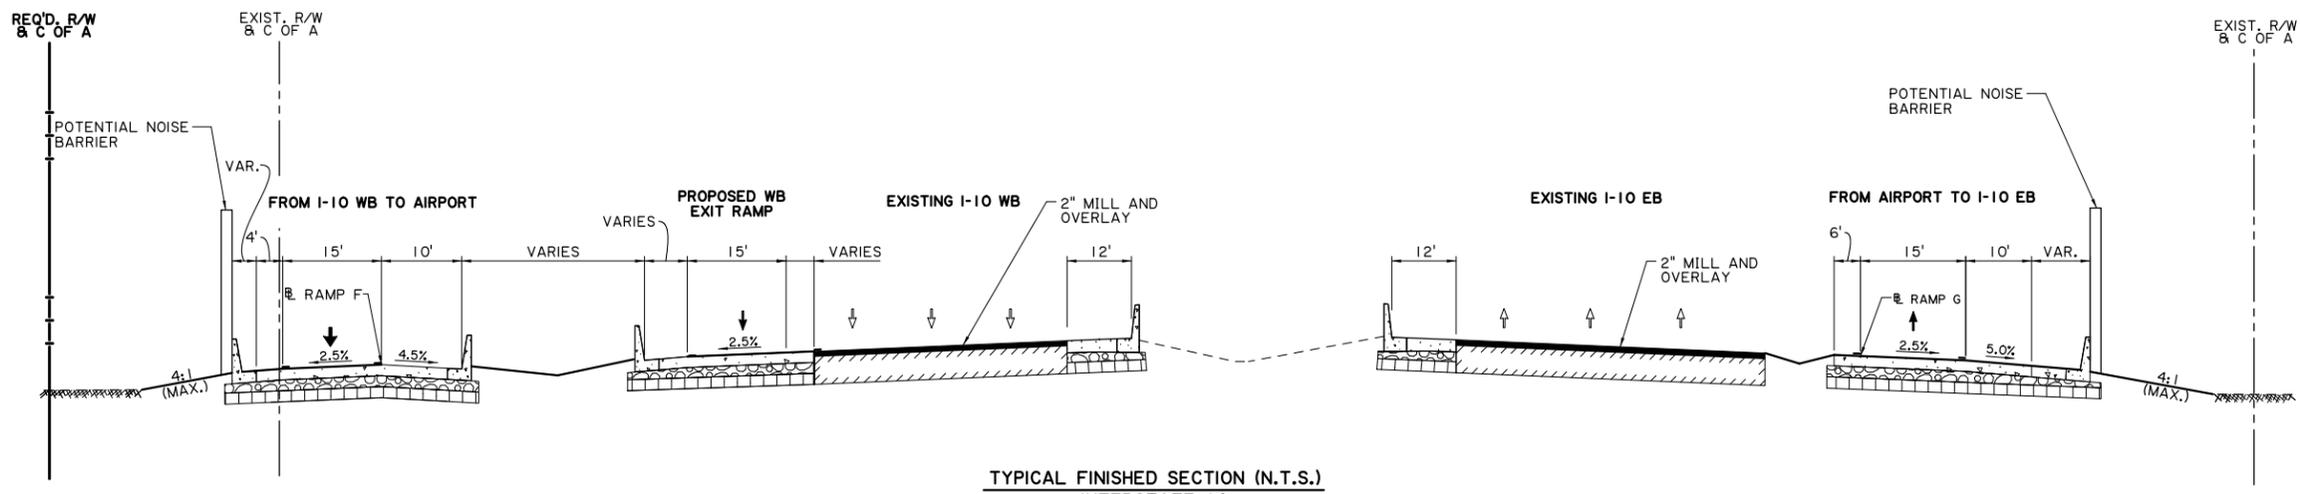

TYPICAL FINISHED SECTION (N.T.S.)
 INTERSTATE 10
 1700' EAST OF LOYOLA DR. (FACING EAST)

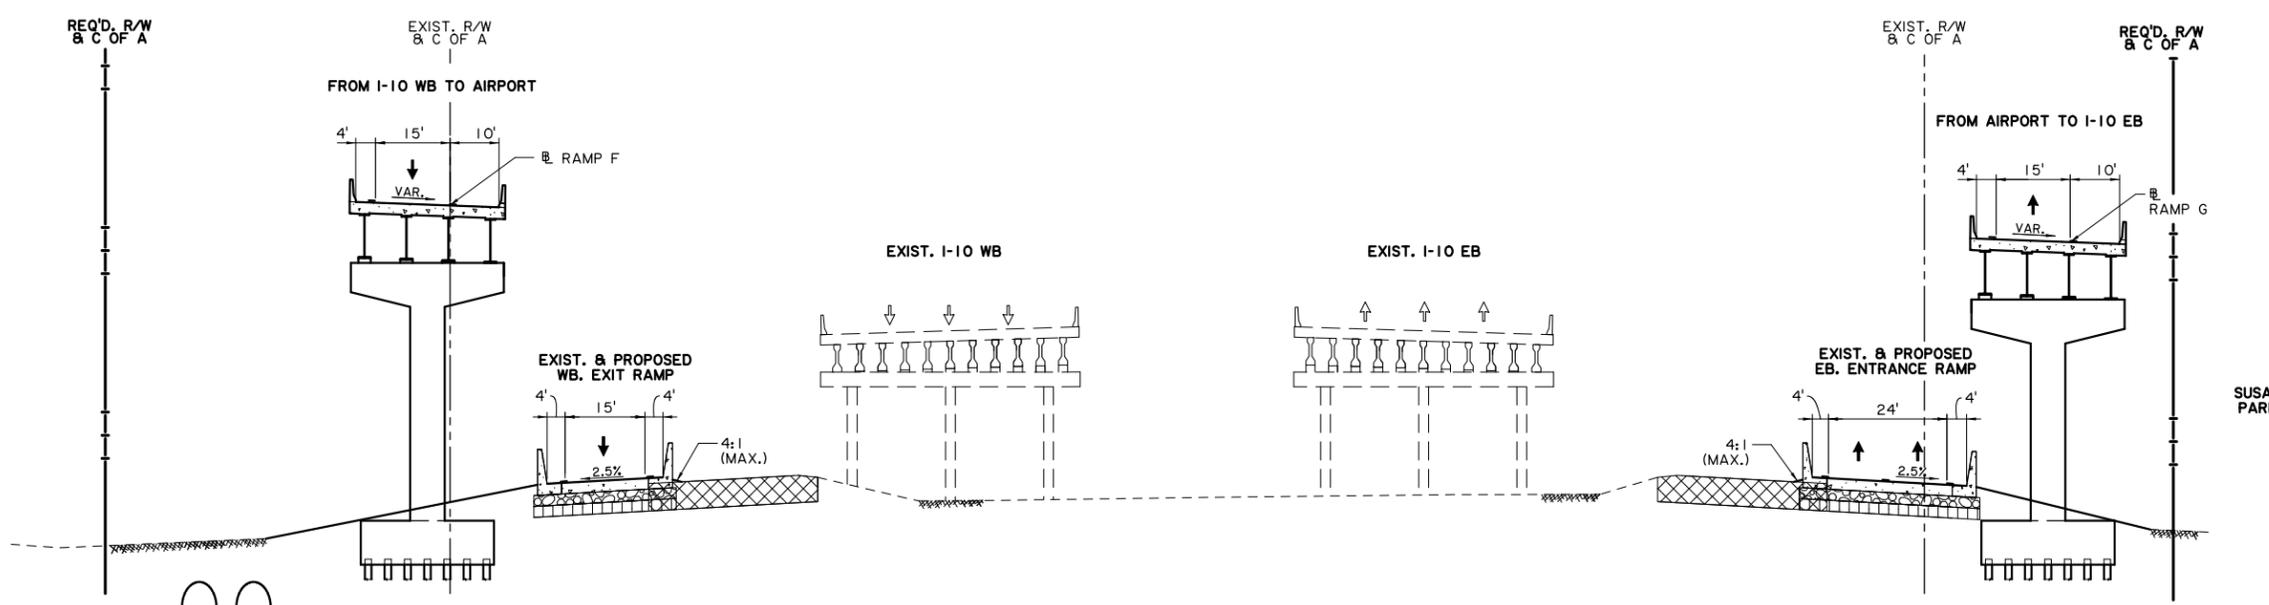

TYPICAL FINISHED SECTION (N.T.S.)
 INTERSTATE 10
 800' EAST OF LOYOLA DR. (FACING EAST)

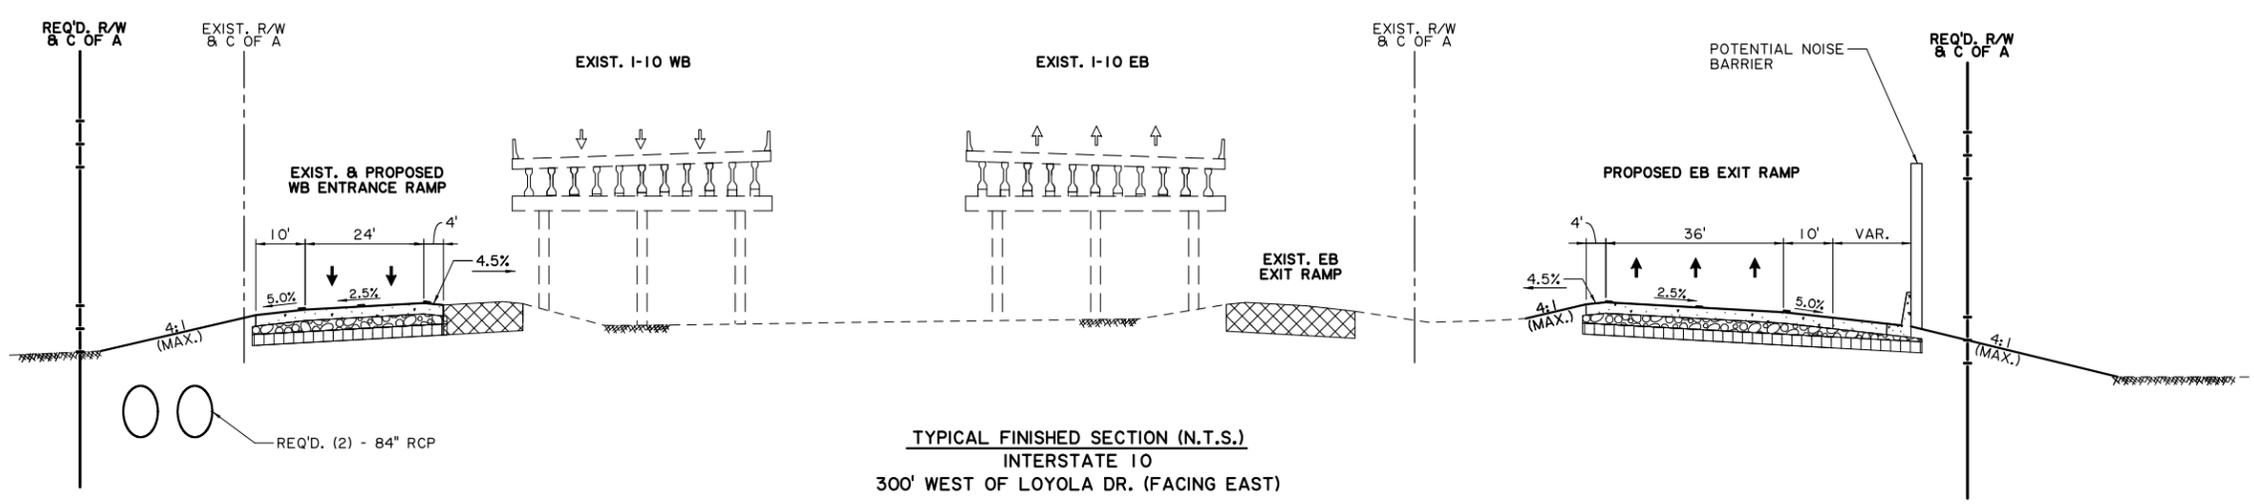

TYPICAL FINISHED SECTION (N.T.S.)
 INTERSTATE 10
 300' WEST OF LOYOLA DR. (FACING EAST)

I-10/LOYOLA INTERCHANGE IMPROVEMENTS
ROUTE I-10
ENVIRONMENTAL ASSESSMENT
JEFFERSON PARISH, LOUISIANA

STATE PROJECT NO. H.011670
F.A.P. PROJECT NO. HO11670

TYPICAL SECTIONS
ALTERNATIVE L


LEGEND:

- P.C.C. PAVEMENT
- ASPHALT PAVEMENT
- BASE COURSE
- SUBGRADE LAYER
- EXIST. PAVEMENT TO BE REMOVED
- EXIST. PAVEMENT TO REMAIN




DATE:	PROJECT NUMBER:
-------	-----------------


FIGURE NO. :

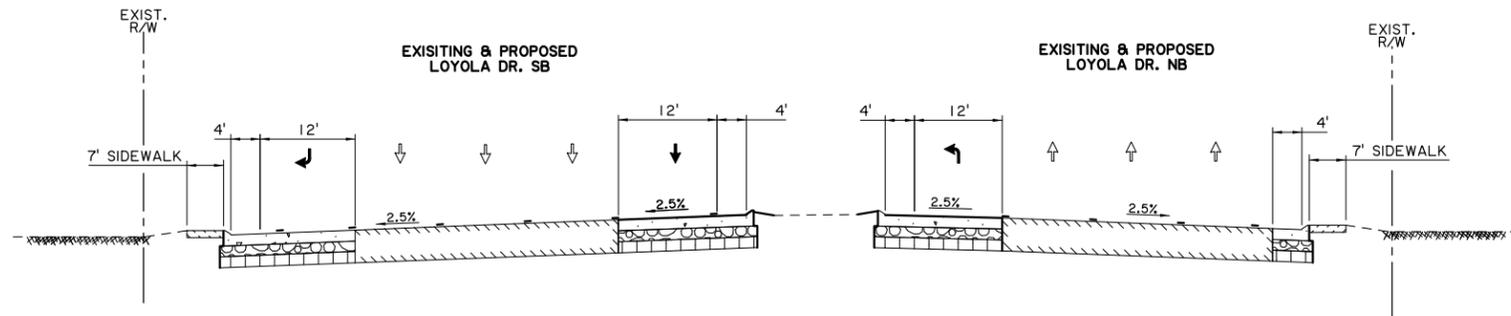

TYPICAL FINISHED SECTION (N.T.S.)
LOYOLA DR.
600' NORTH OF I-10 (FACING NORTH)

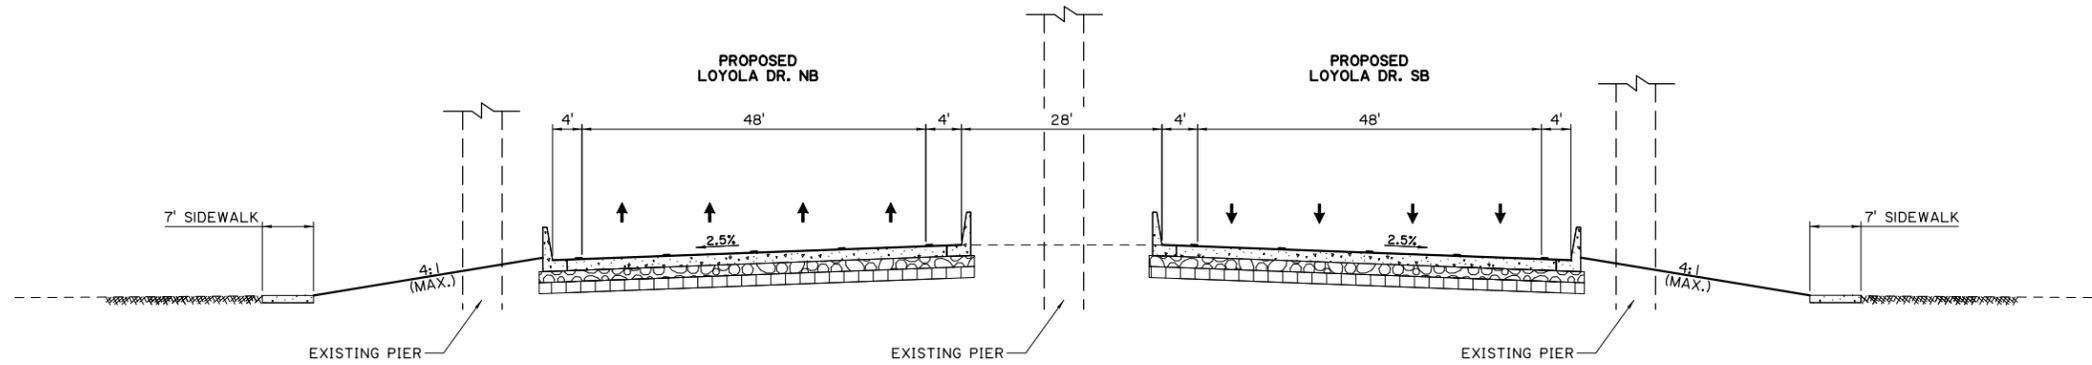

TYPICAL FINISHED SECTION (N.T.S.)
LOYOLA DR.
LOYOLA AT I-10 (FACING NORTH)

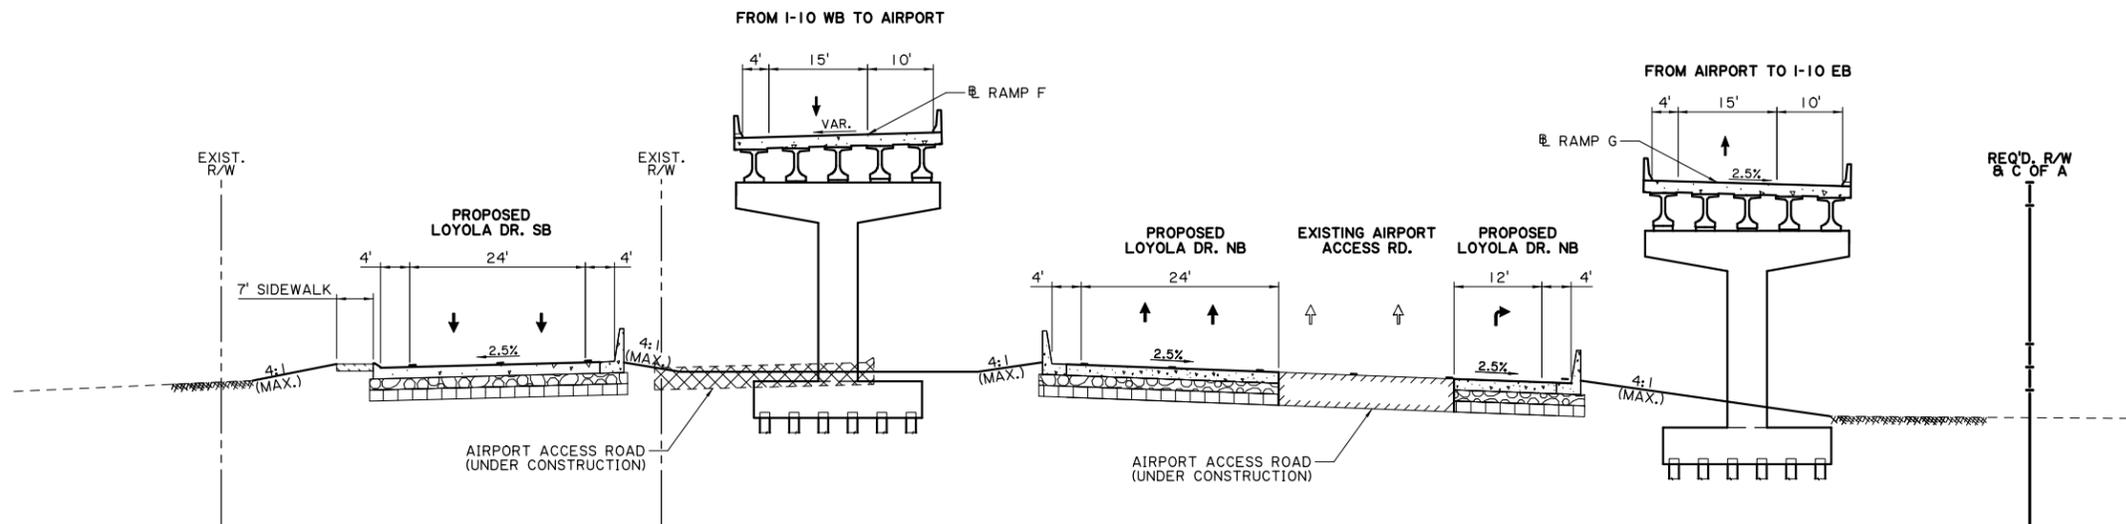

TYPICAL FINISHED SECTION (N.T.S.)
LOYOLA DR.
300' SOUTH OF VETERANS BLVD. (FACING NORTH)

I-10/LOYOLA INTERCHANGE IMPROVEMENTS
ROUTE I-10
ENVIRONMENTAL ASSESSMENT
JEFFERSON PARISH, LOUISIANA

STATE PROJECT NO. H.011670
F.A.P. PROJECT NO. H011670

TYPICAL SECTIONS
ALTERNATIVE L

LEGEND:

- P.C.C. PAVEMENT
- ASPHALT PAVEMENT
- BASE COURSE
- SUBGRADE LAYER
- EXIST. PAVEMENT TO BE REMOVED
- EXIST. PAVEMENT TO REMAIN



DATE: PROJECT NUMBER:

FIGURE NO. :