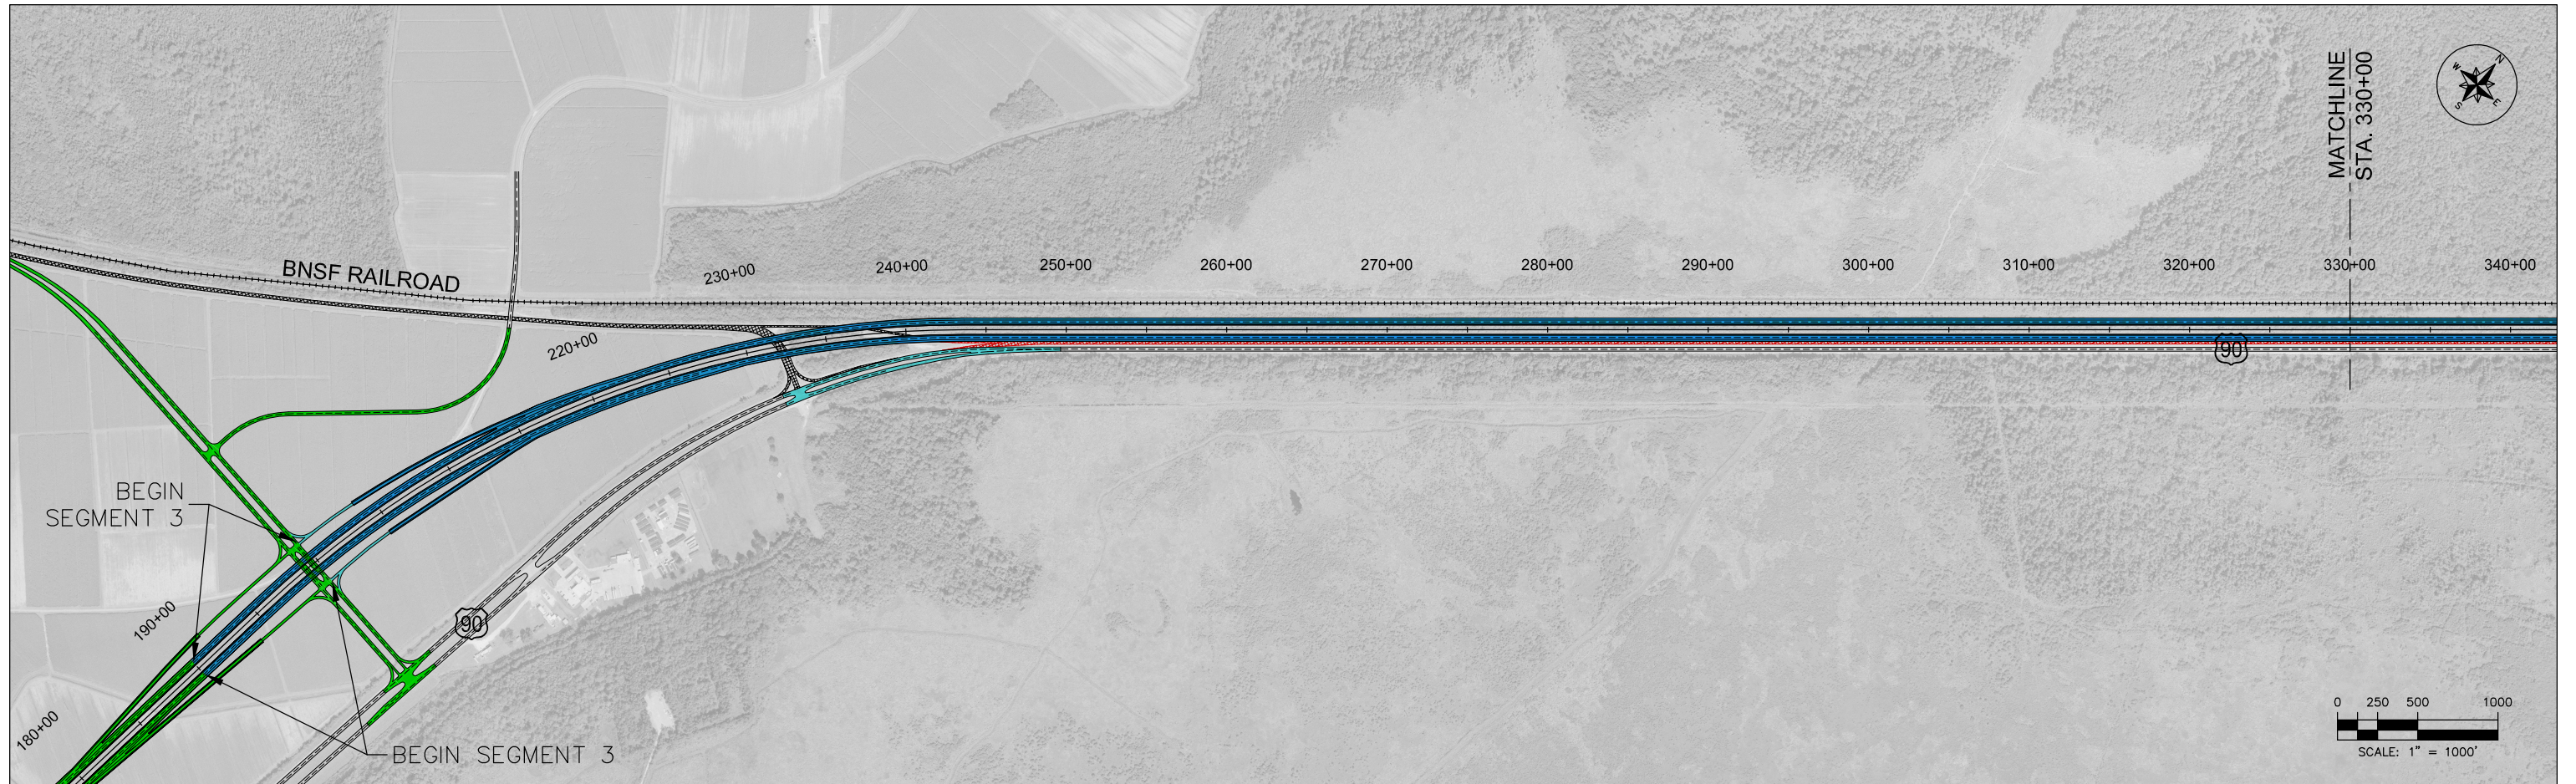

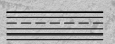






SEGMENT 3 - PRIORITY 10



LEGEND:

- | | | | |
|---|---|---|--|
|  | ELEVATED ROADWAY |  | EXISTING ROADWAY & PROJECT ROADWAY TO BE COMPLETED IN LATER PRIORITY |
|  | ROADWAY AT GRADE |  | PAVEMENT REMOVAL (THIS SEGMENT) |
|  | PROJECT ROADWAY COMPLETED IN EARLIER PRIORITY |  | PAVEMENT REMOVAL (OTHER SEGMENT) |