
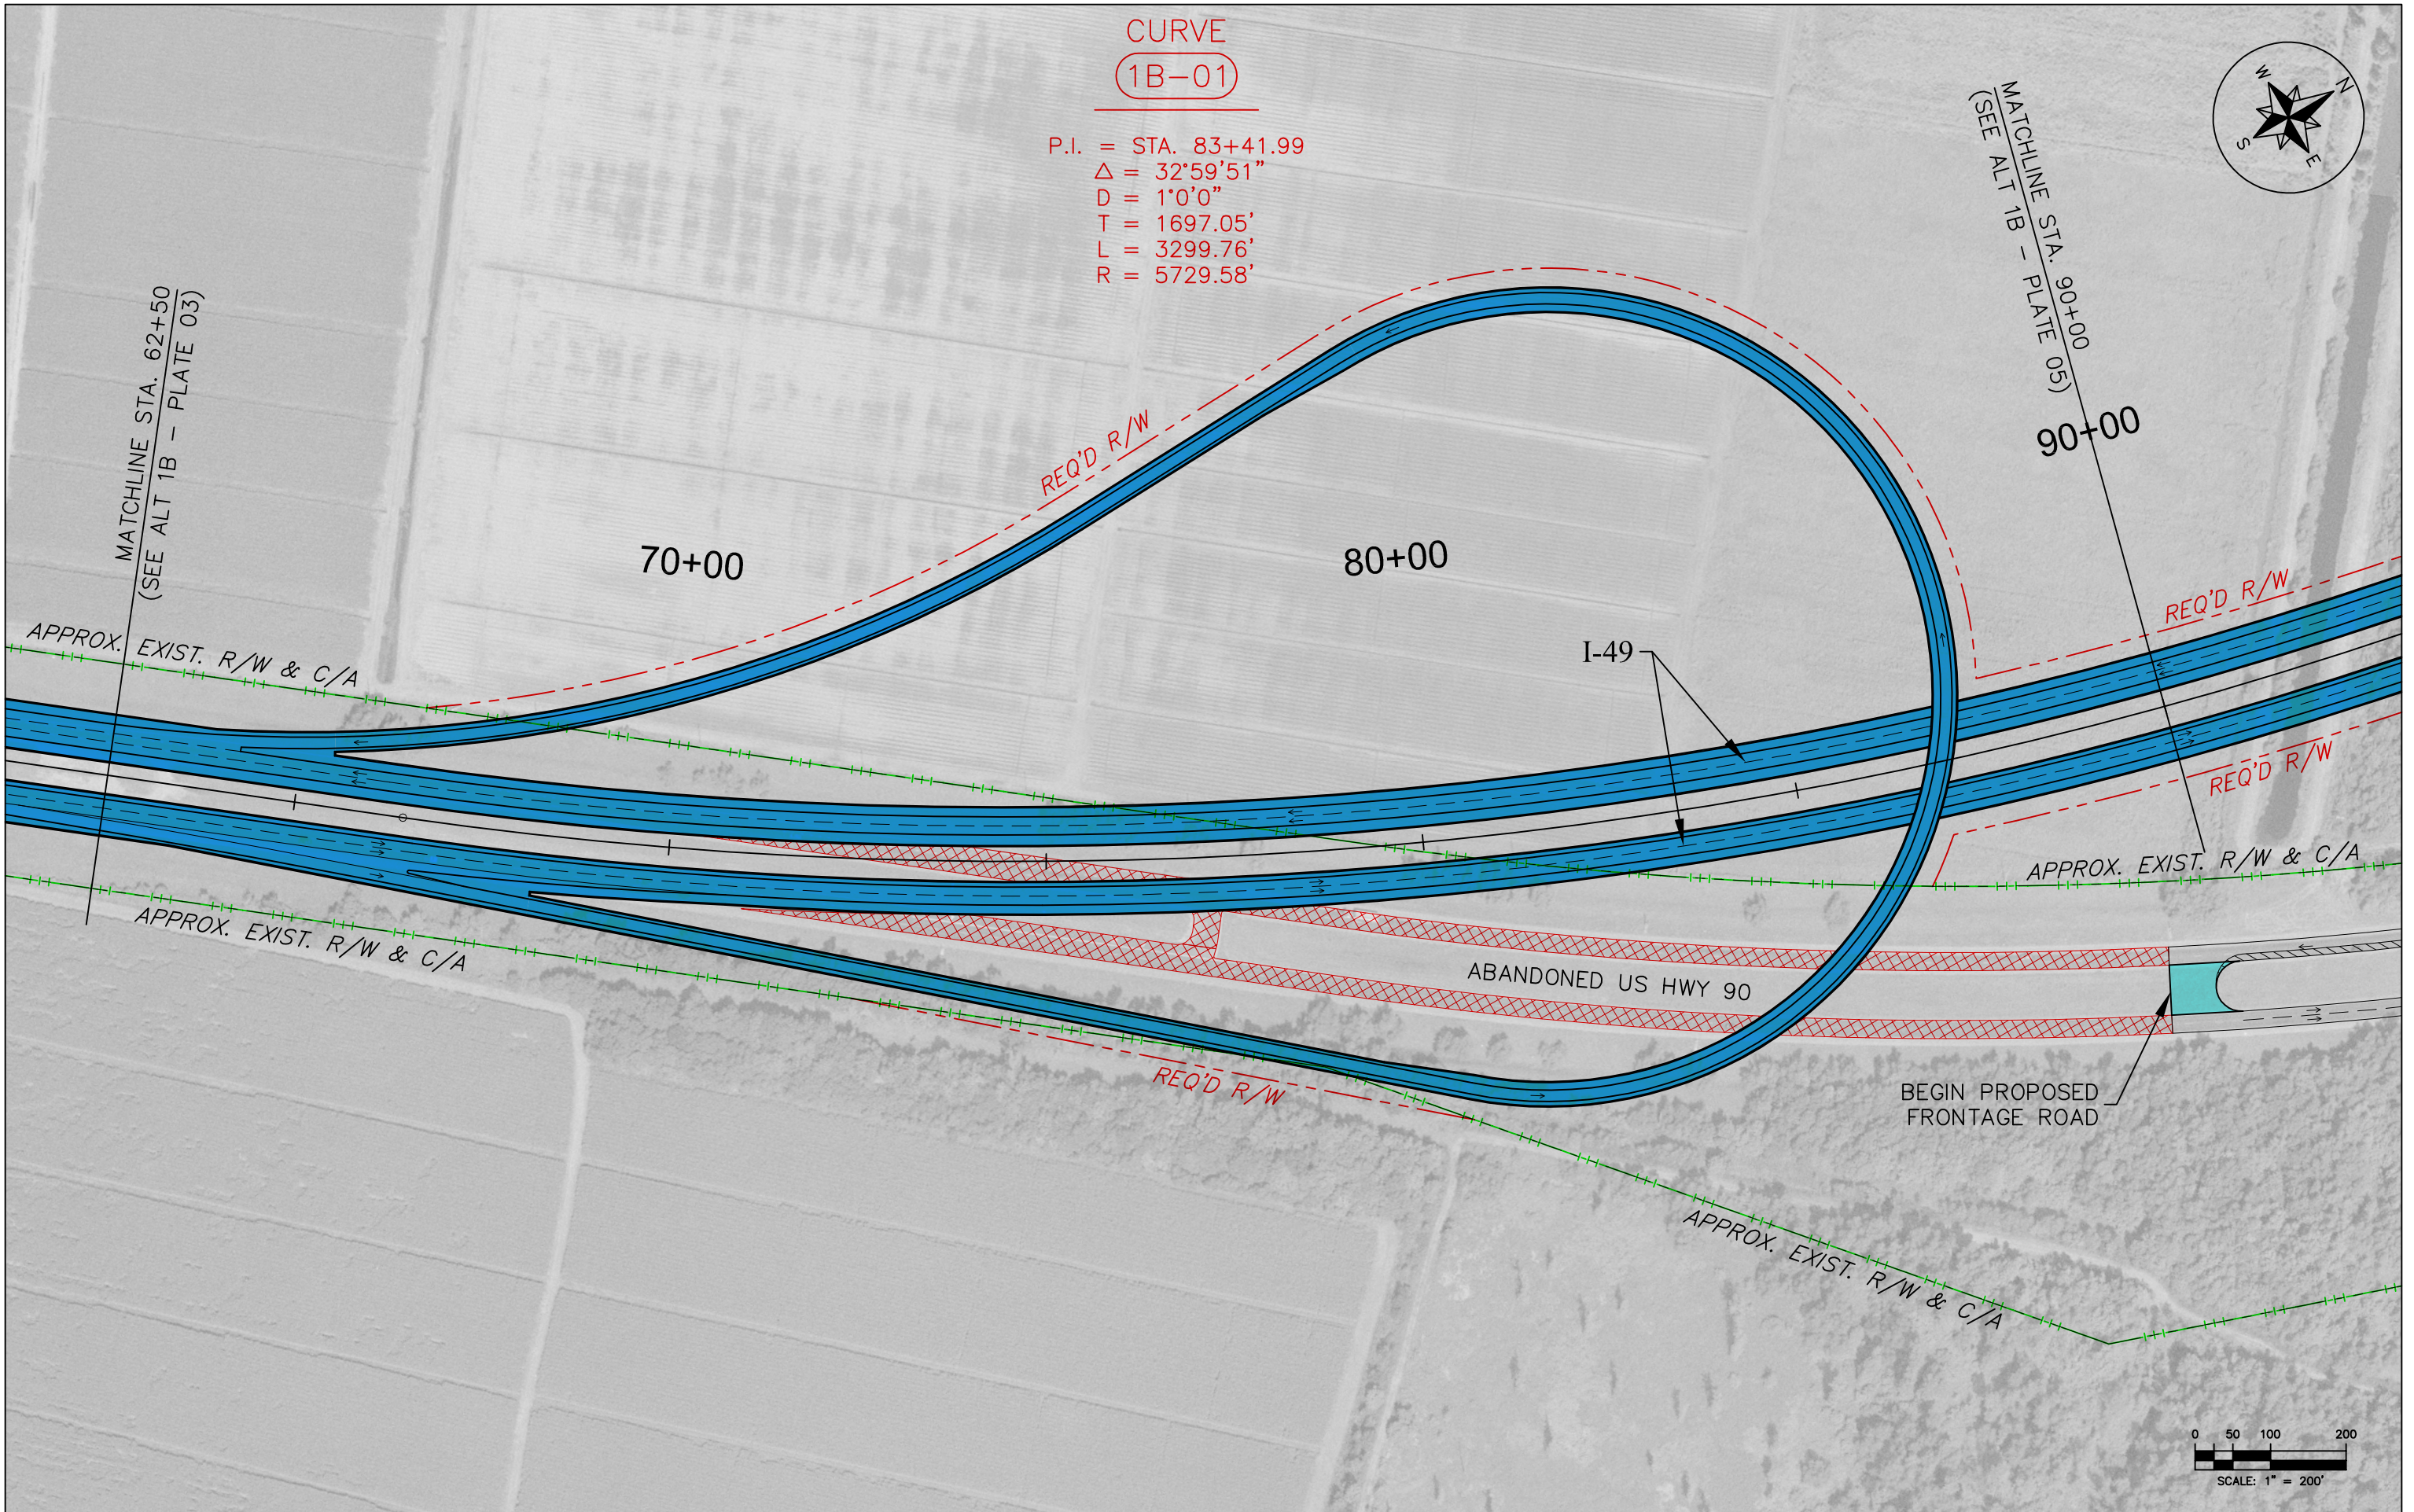


CURVE
1B-01

P.I. = STA. 83+41.99
 $\Delta = 32^{\circ}59'51''$
D = 1'0"0"
T = 1697.05'
L = 3299.76'
R = 5729.58'

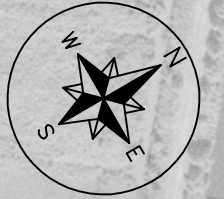

MATCHLINE STA. 62+50
(SEE ALT 1B - PLATE 03)

MATCHLINE STA. 90+00
(SEE ALT 1B - PLATE 05)

70+00

80+00

I-49

ABANDONED US HWY 90

BEGIN PROPOSED FRONTAGE ROAD

