



APPENDIX E

Freeway Program Projects Wax Lake Outlet to Berwick (Section 3)

Conceptual Design Sheets



&

Comparison Maps of Freeway Program Projects with Selected Alternative in ROD





I-49 South Implementation Proposal

PLATE LEGEND:

 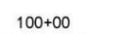-  PROPOSED ELEVATED ROADWAY
-  PROPOSED AT-GRADE ROADWAY
-  EXISTING US 90
-  PAVEMENT REMOVAL
-  EXISTING RAILROAD
-  EXISTING RIGHT-OF-WAY
-  EXISTING CONTROL-OF-ACCESS
-  ADDITIONAL REQUIRED RIGHT-OF-WAY
-  REQUIRED CONTROL-OF-ACCESS
-  TRUCK ROUTE
-  EXISTING US 90 C/L
-  TRAFFIC SIGNAL

BEGIN
S.P. NO. H.005171.1

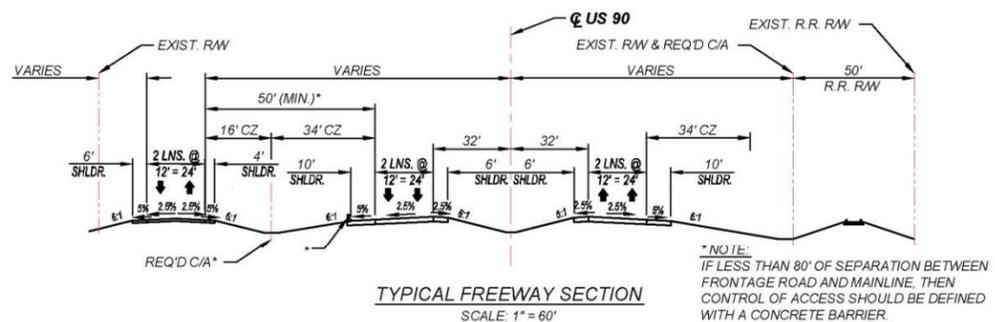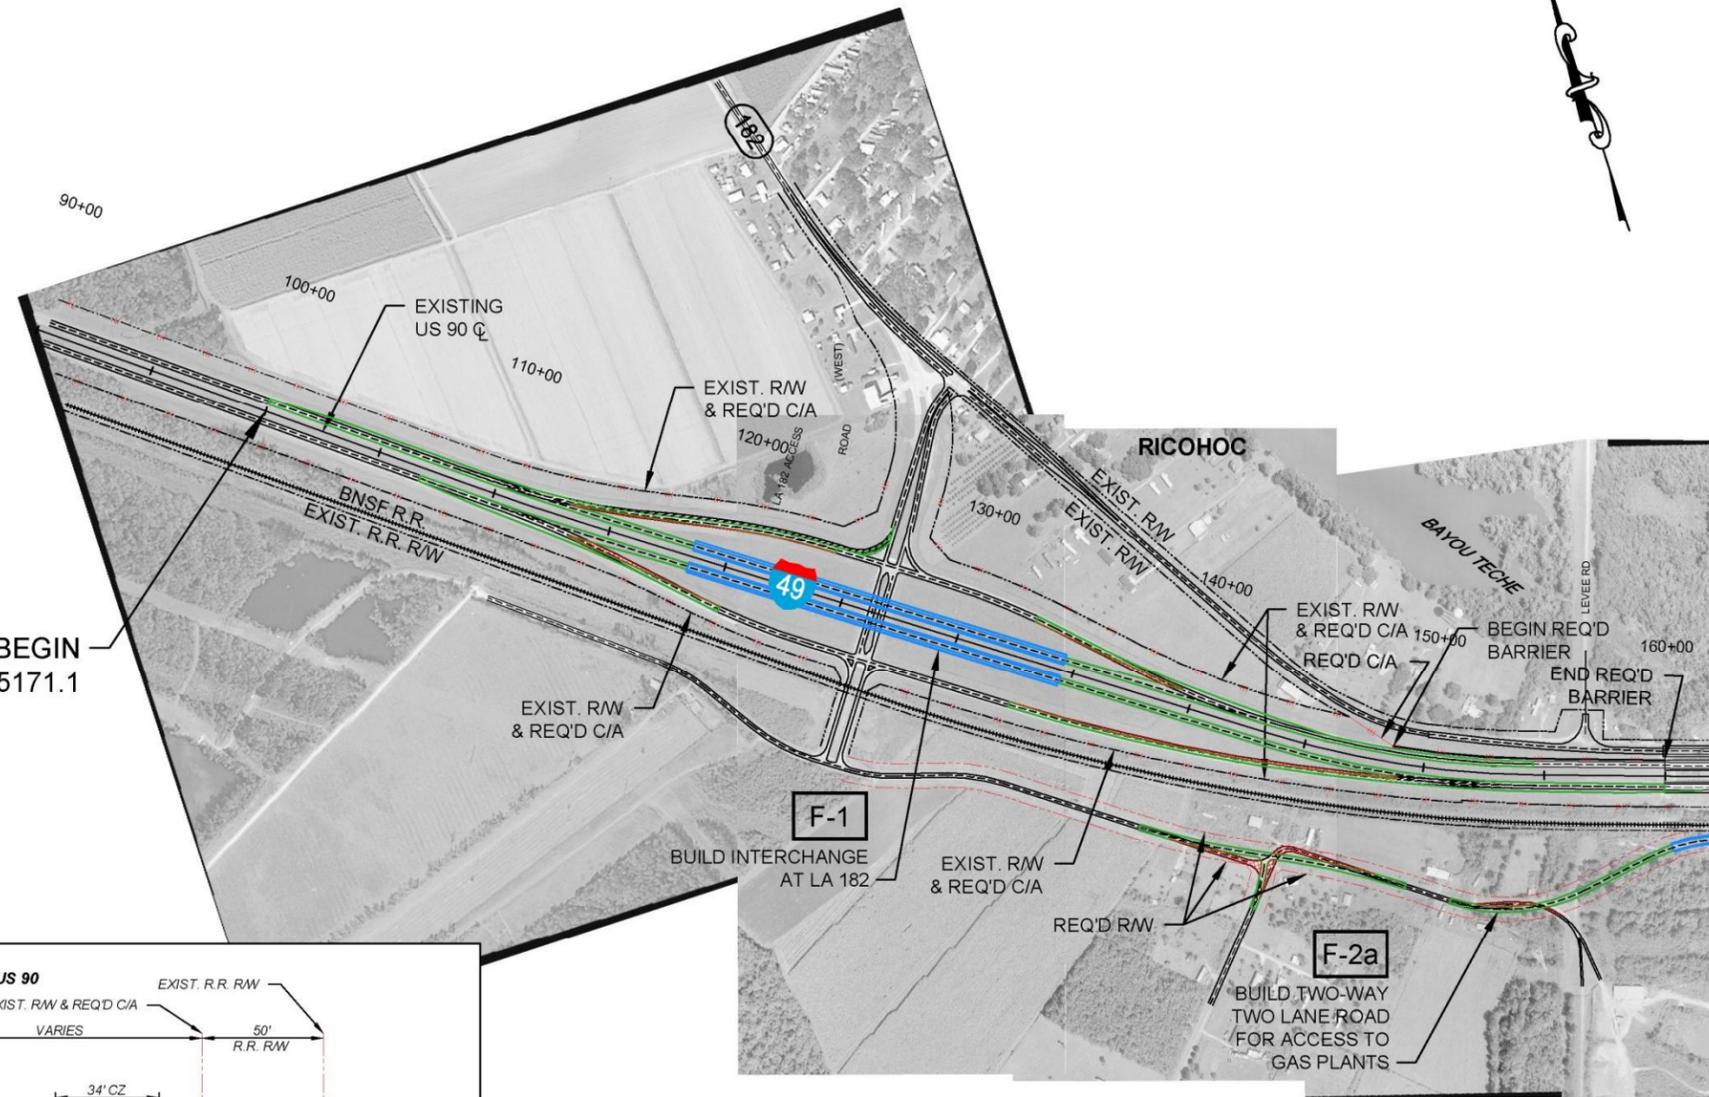


I-49 Study to Identify Interim Improvements for Safety and Efficiency
State Project No.: H.005171.1
St. Mary Parish, LA.




FREEWAY IMPROVEMENTS PROGRAM
LA 182 - RICOHOC

SHEET
1
OF 9

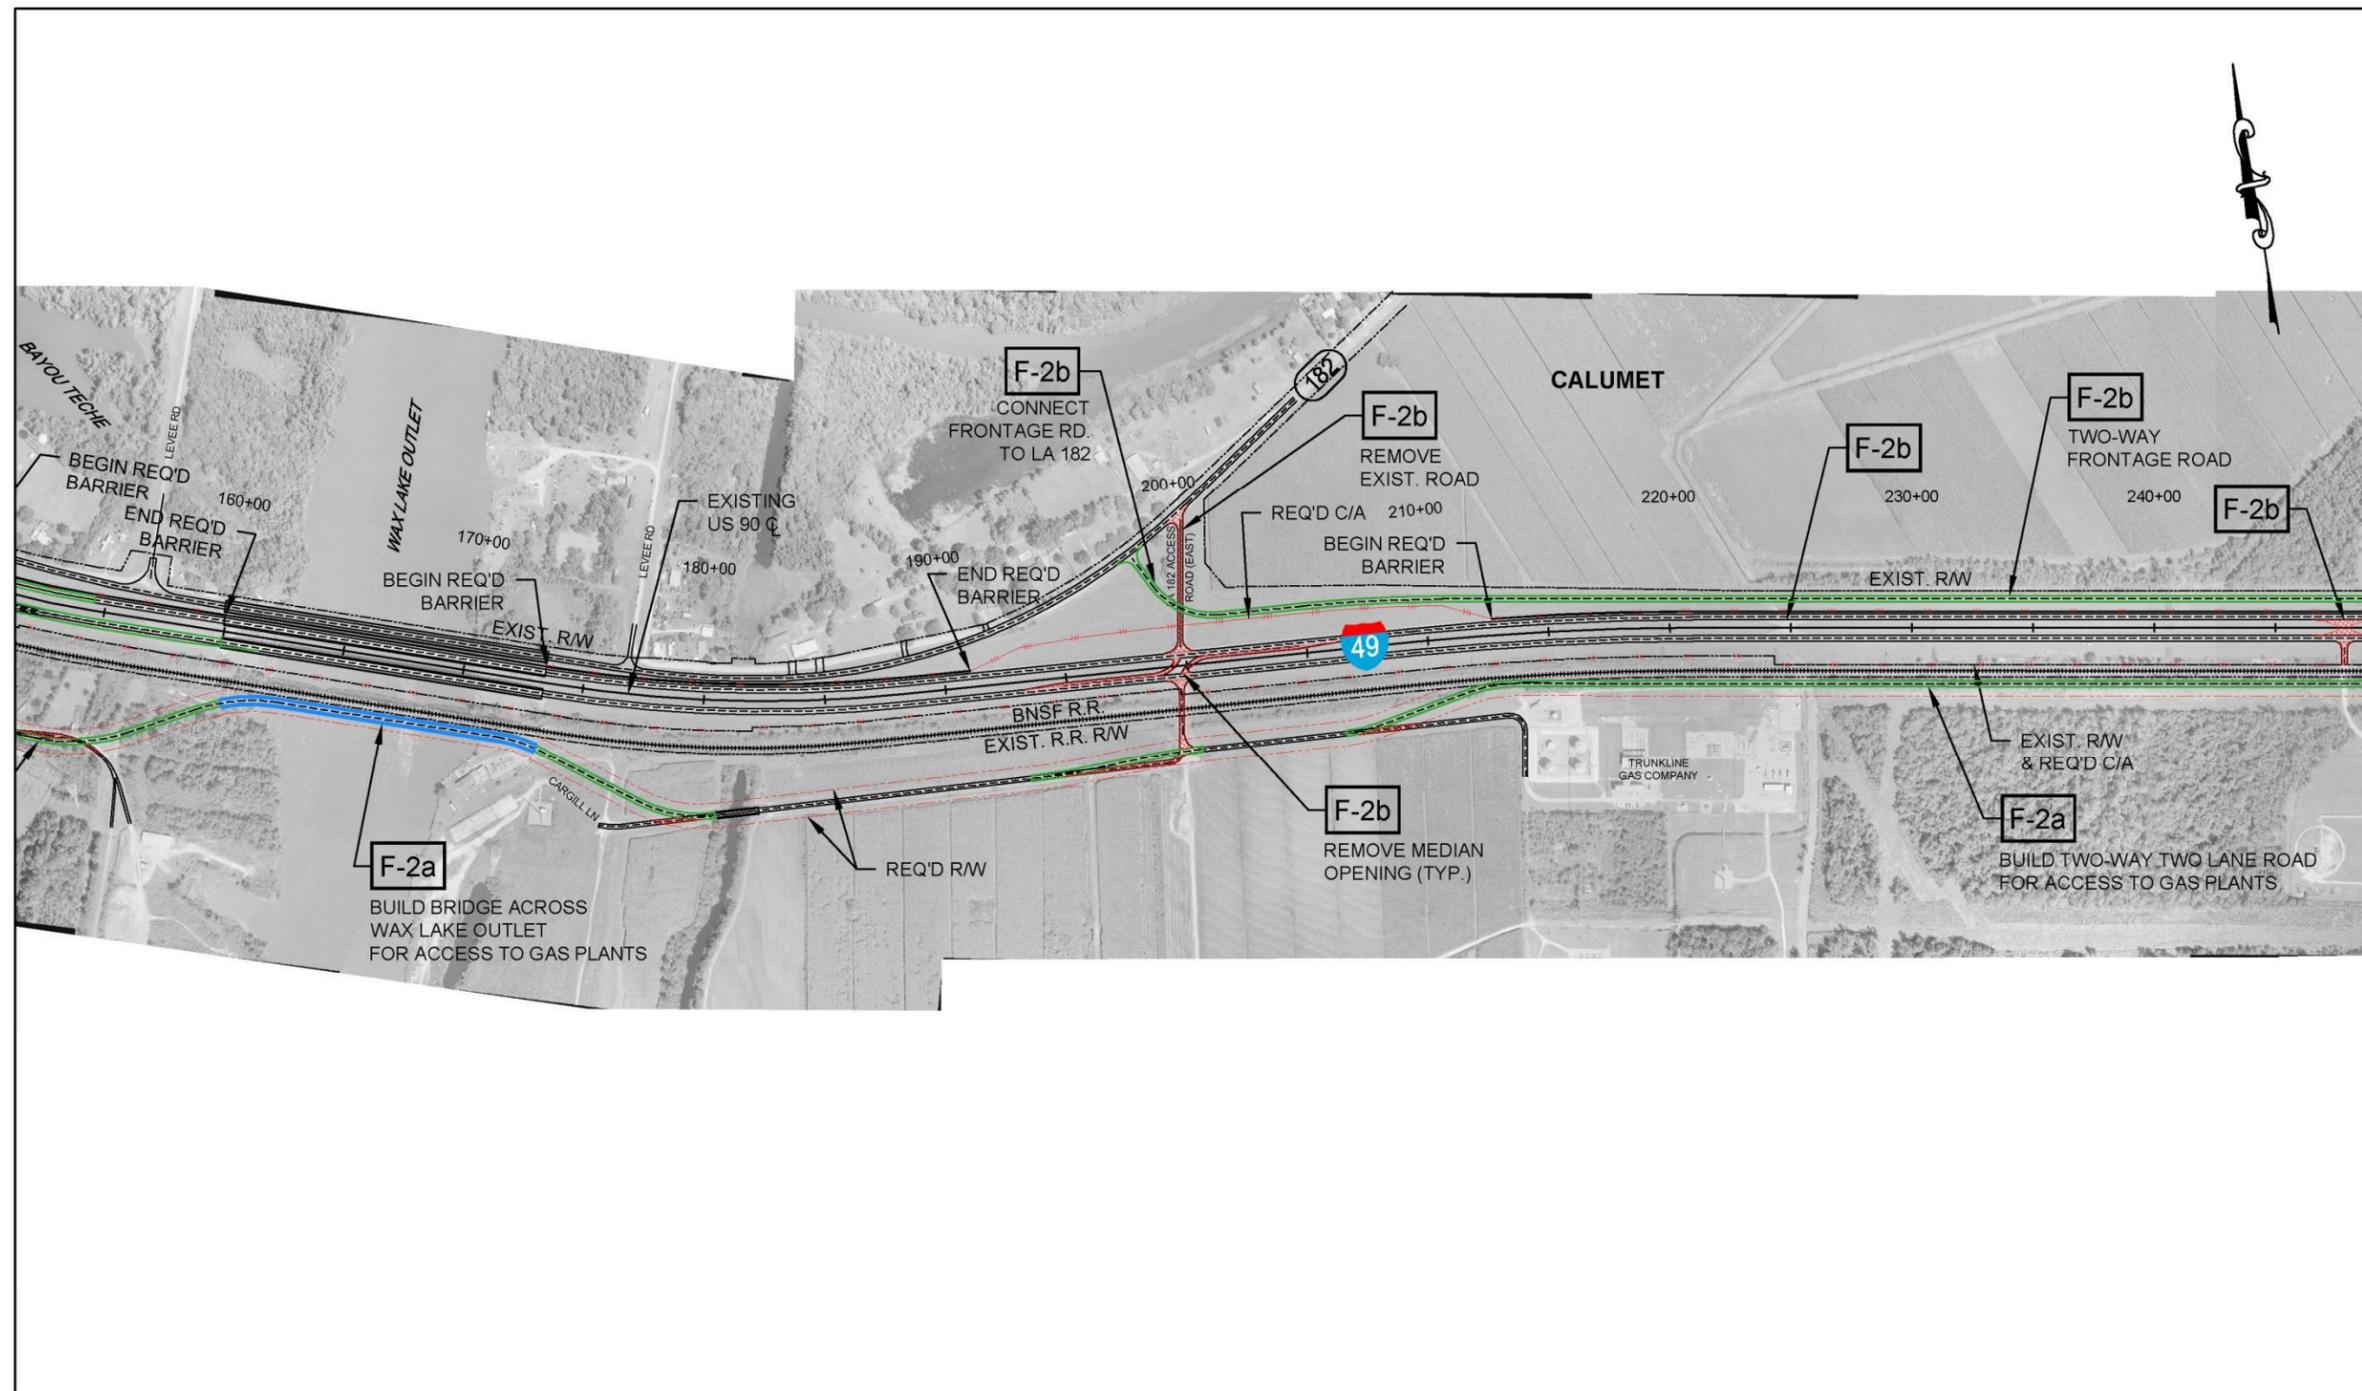


I-49 Study to Identify Interim Improvements for Safety and Efficiency
 State Project No.: H.005171.1
 St. Mary Parish, LA.

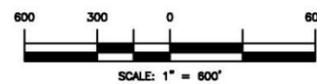


FREeway IMPROVEMENTS PROGRAM
 LA 182 - CALUMET

SHEET
2
 OF 9

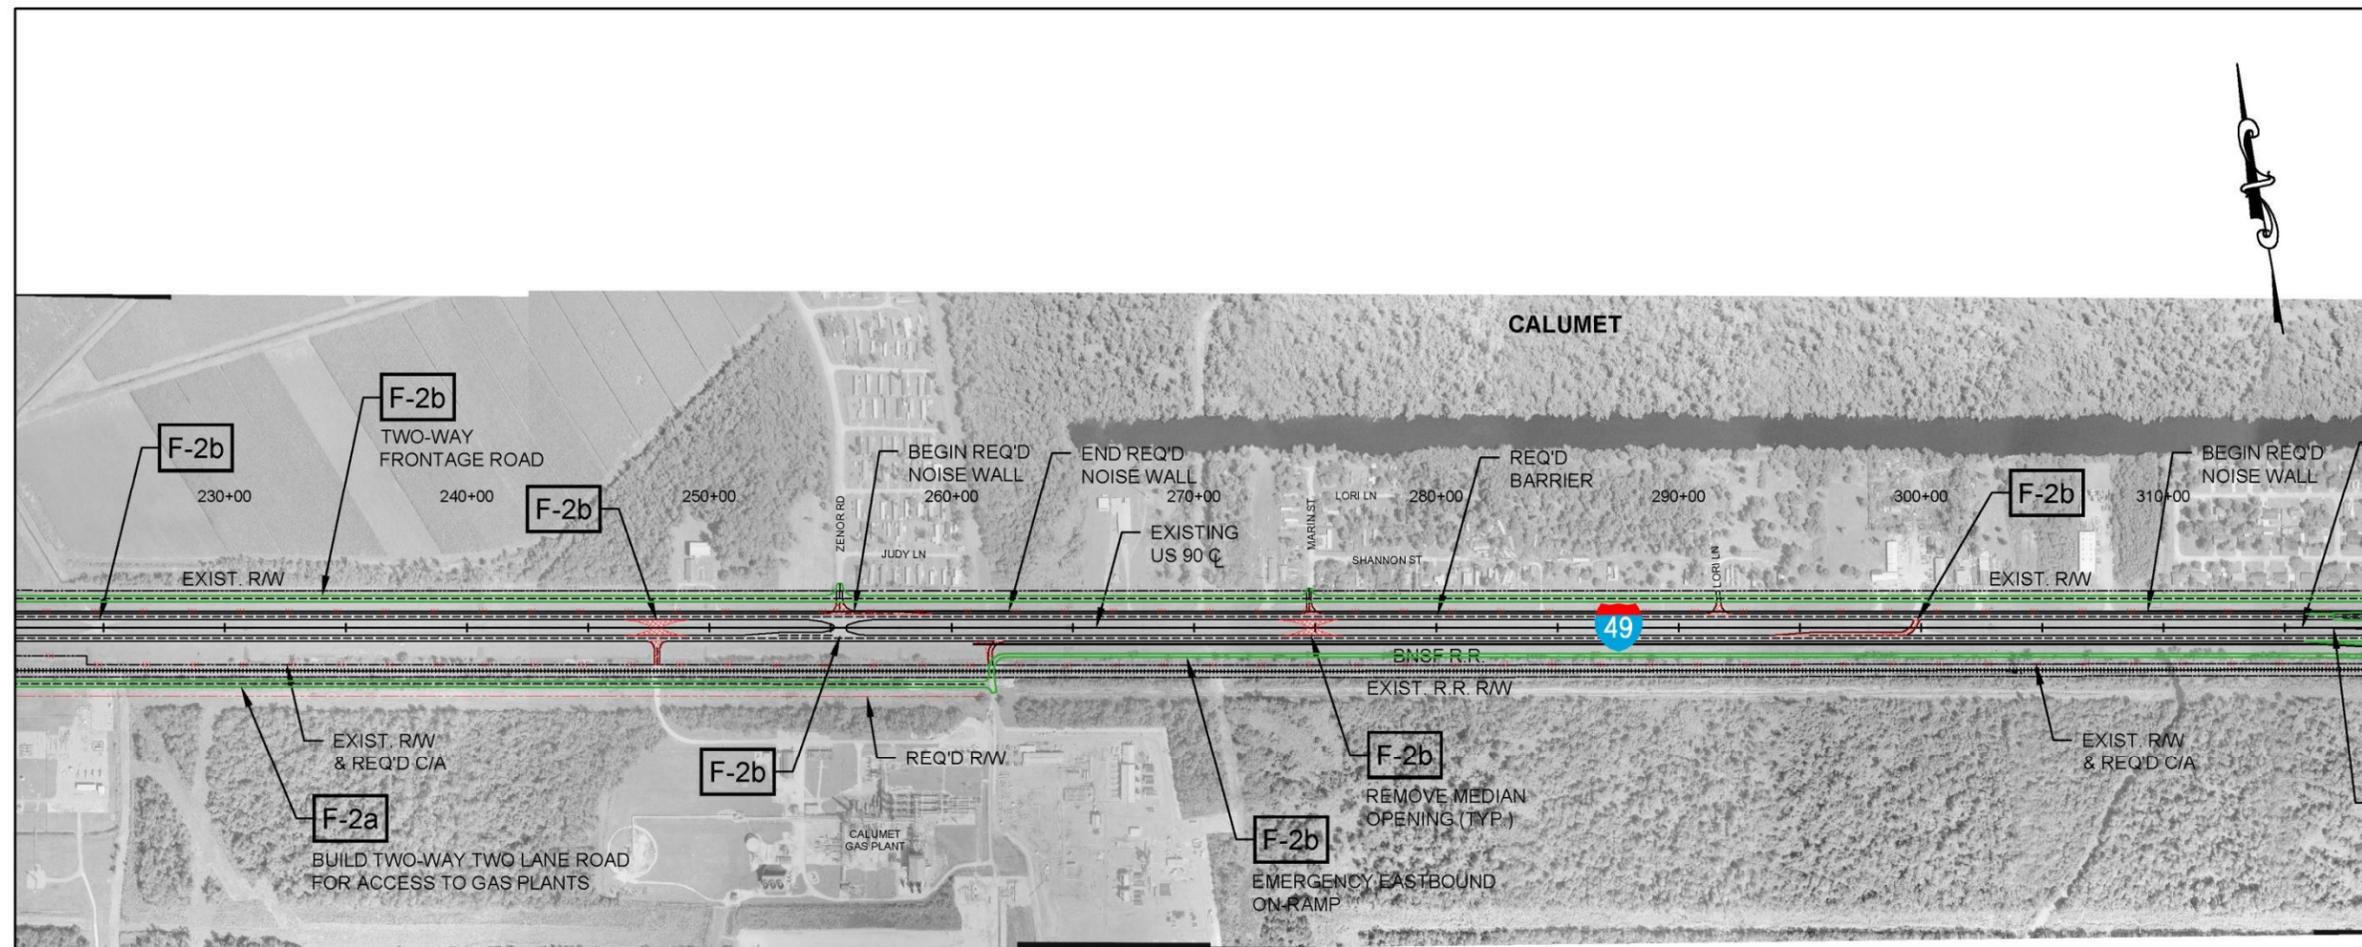


I-49 Study to Identify Interim Improvements for Safety and Efficiency
 State Project No.: H.005171.1
 St. Mary Parish, LA.

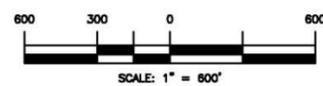


FREEWAY IMPROVEMENTS PROGRAM
 CALUMET

SHEET
3
 OF 9

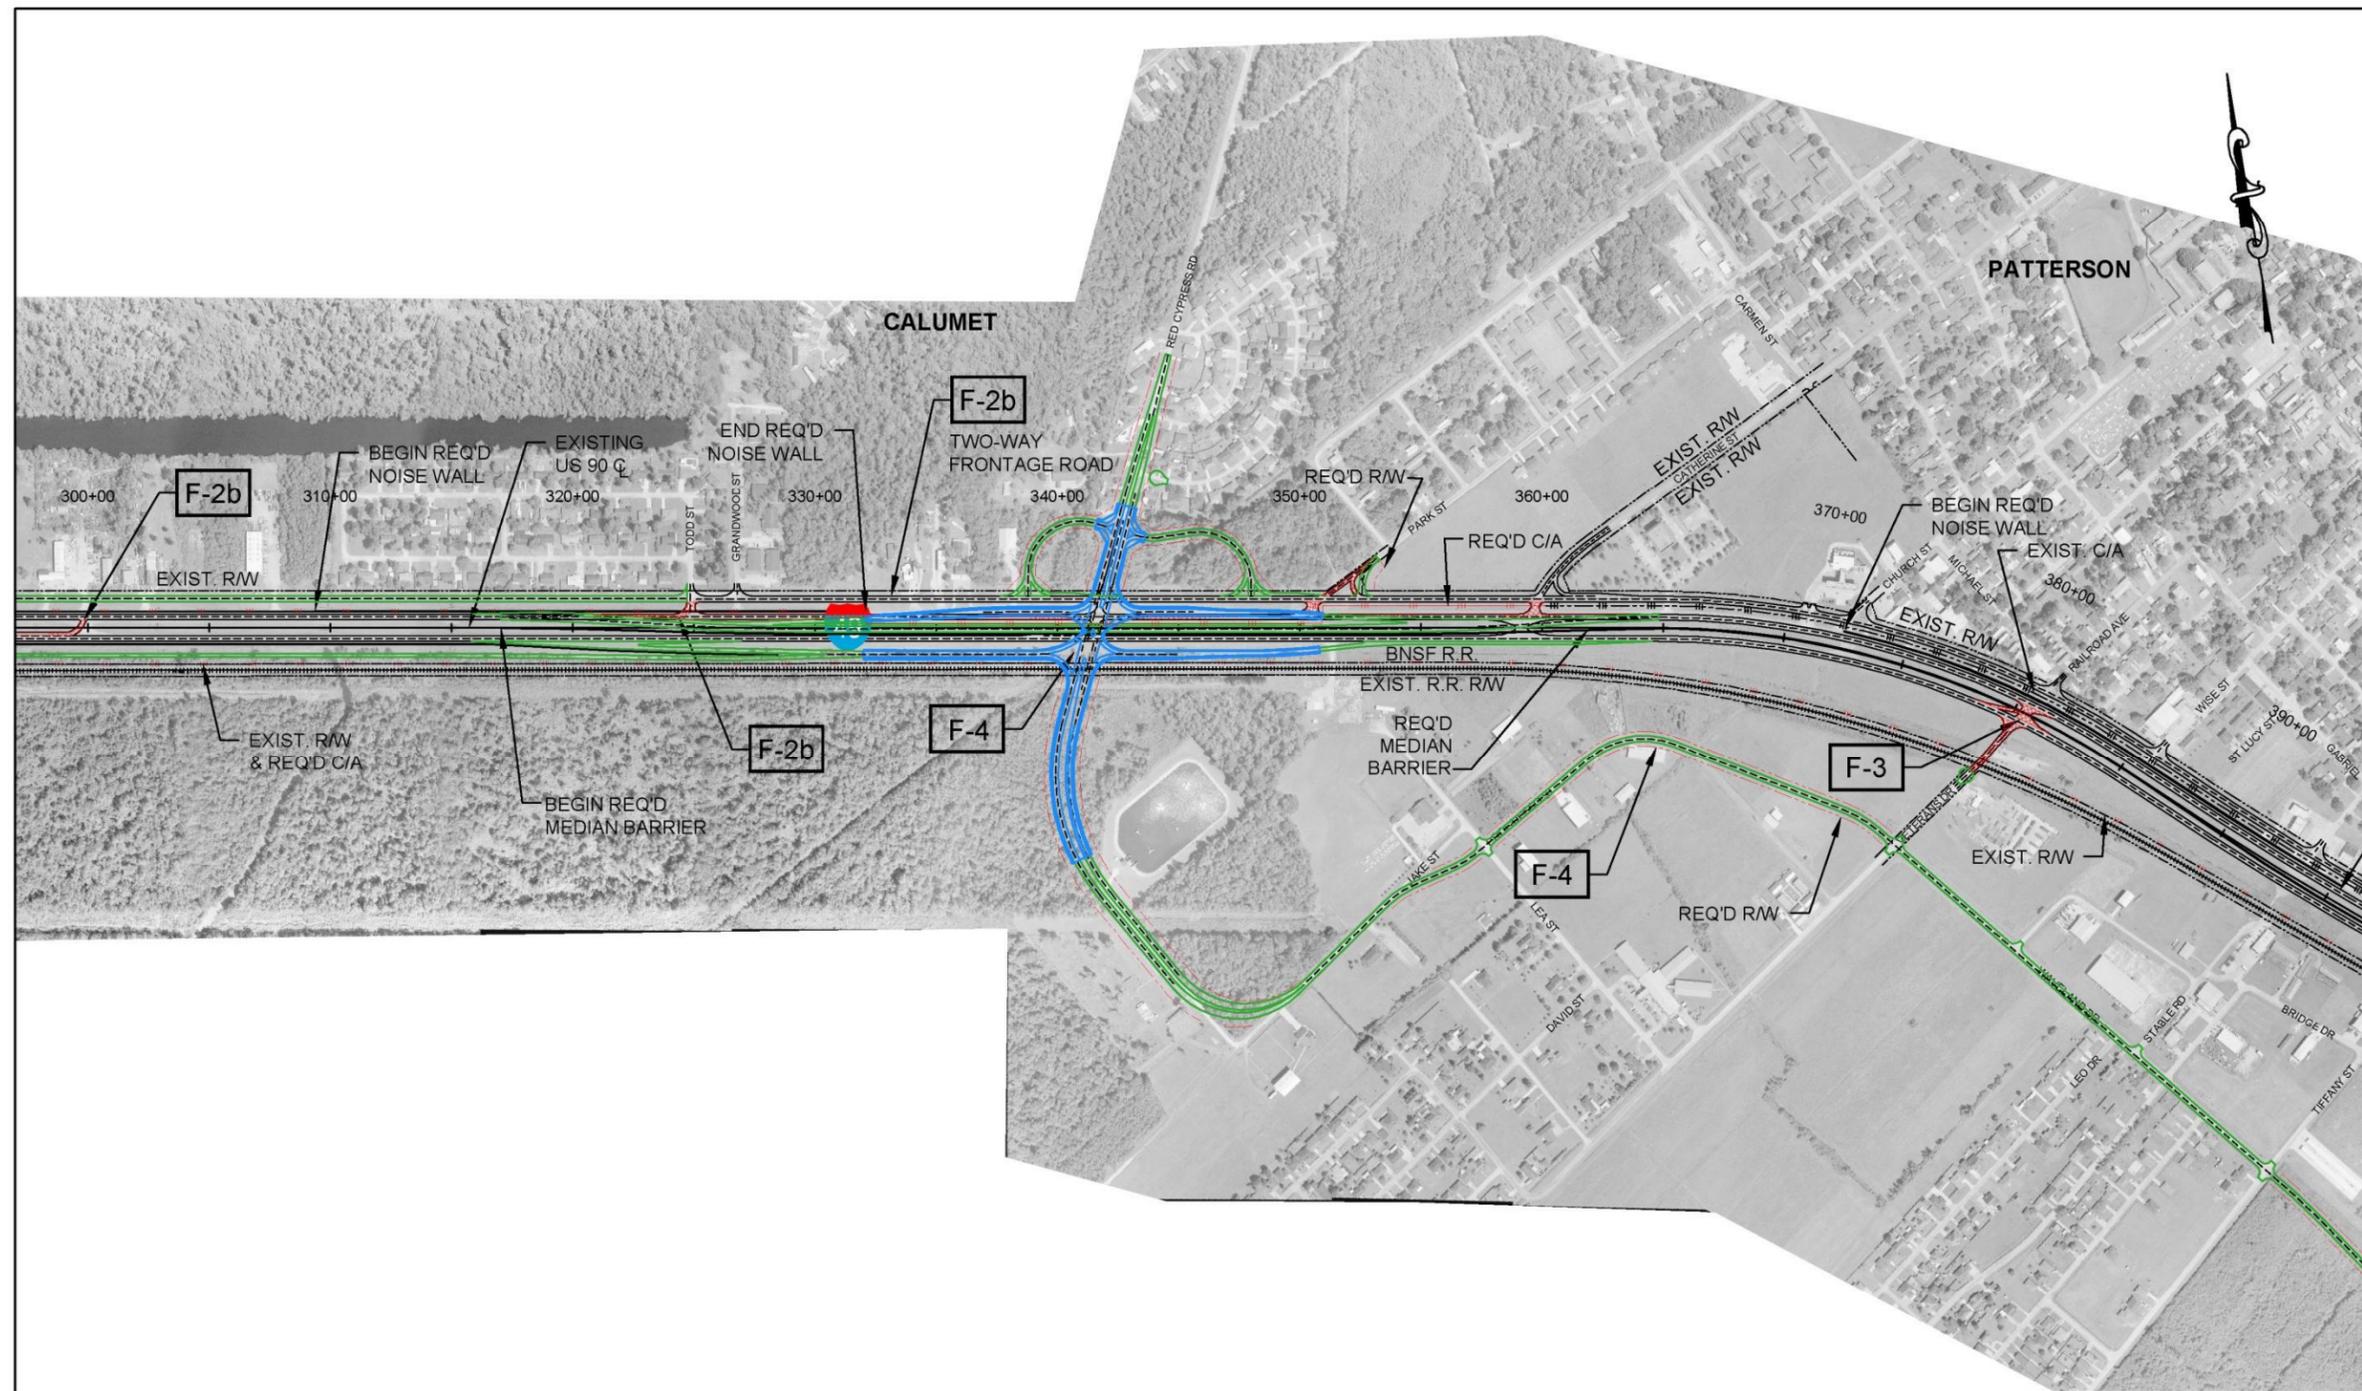

I-49 Study to Identify Interim Improvements for Safety and Efficiency
 State Project No.: H.005171.1
 St. Mary Parish, LA.

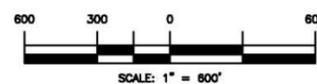


FREeway IMPROVEMENTS PROGRAM
 PATTERSON

SHEET
4
 OF 9




I-49 Study to Identify Interim Improvements for Safety and Efficiency
 State Project No.: H.005171.1
 St. Mary Parish, LA.

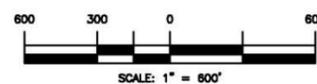


FREEWAY IMPROVEMENTS PROGRAM
 LA 182 - PATTERSON/IDLEWILD/BAYOU VISTA

SHEET
5
 OF 9

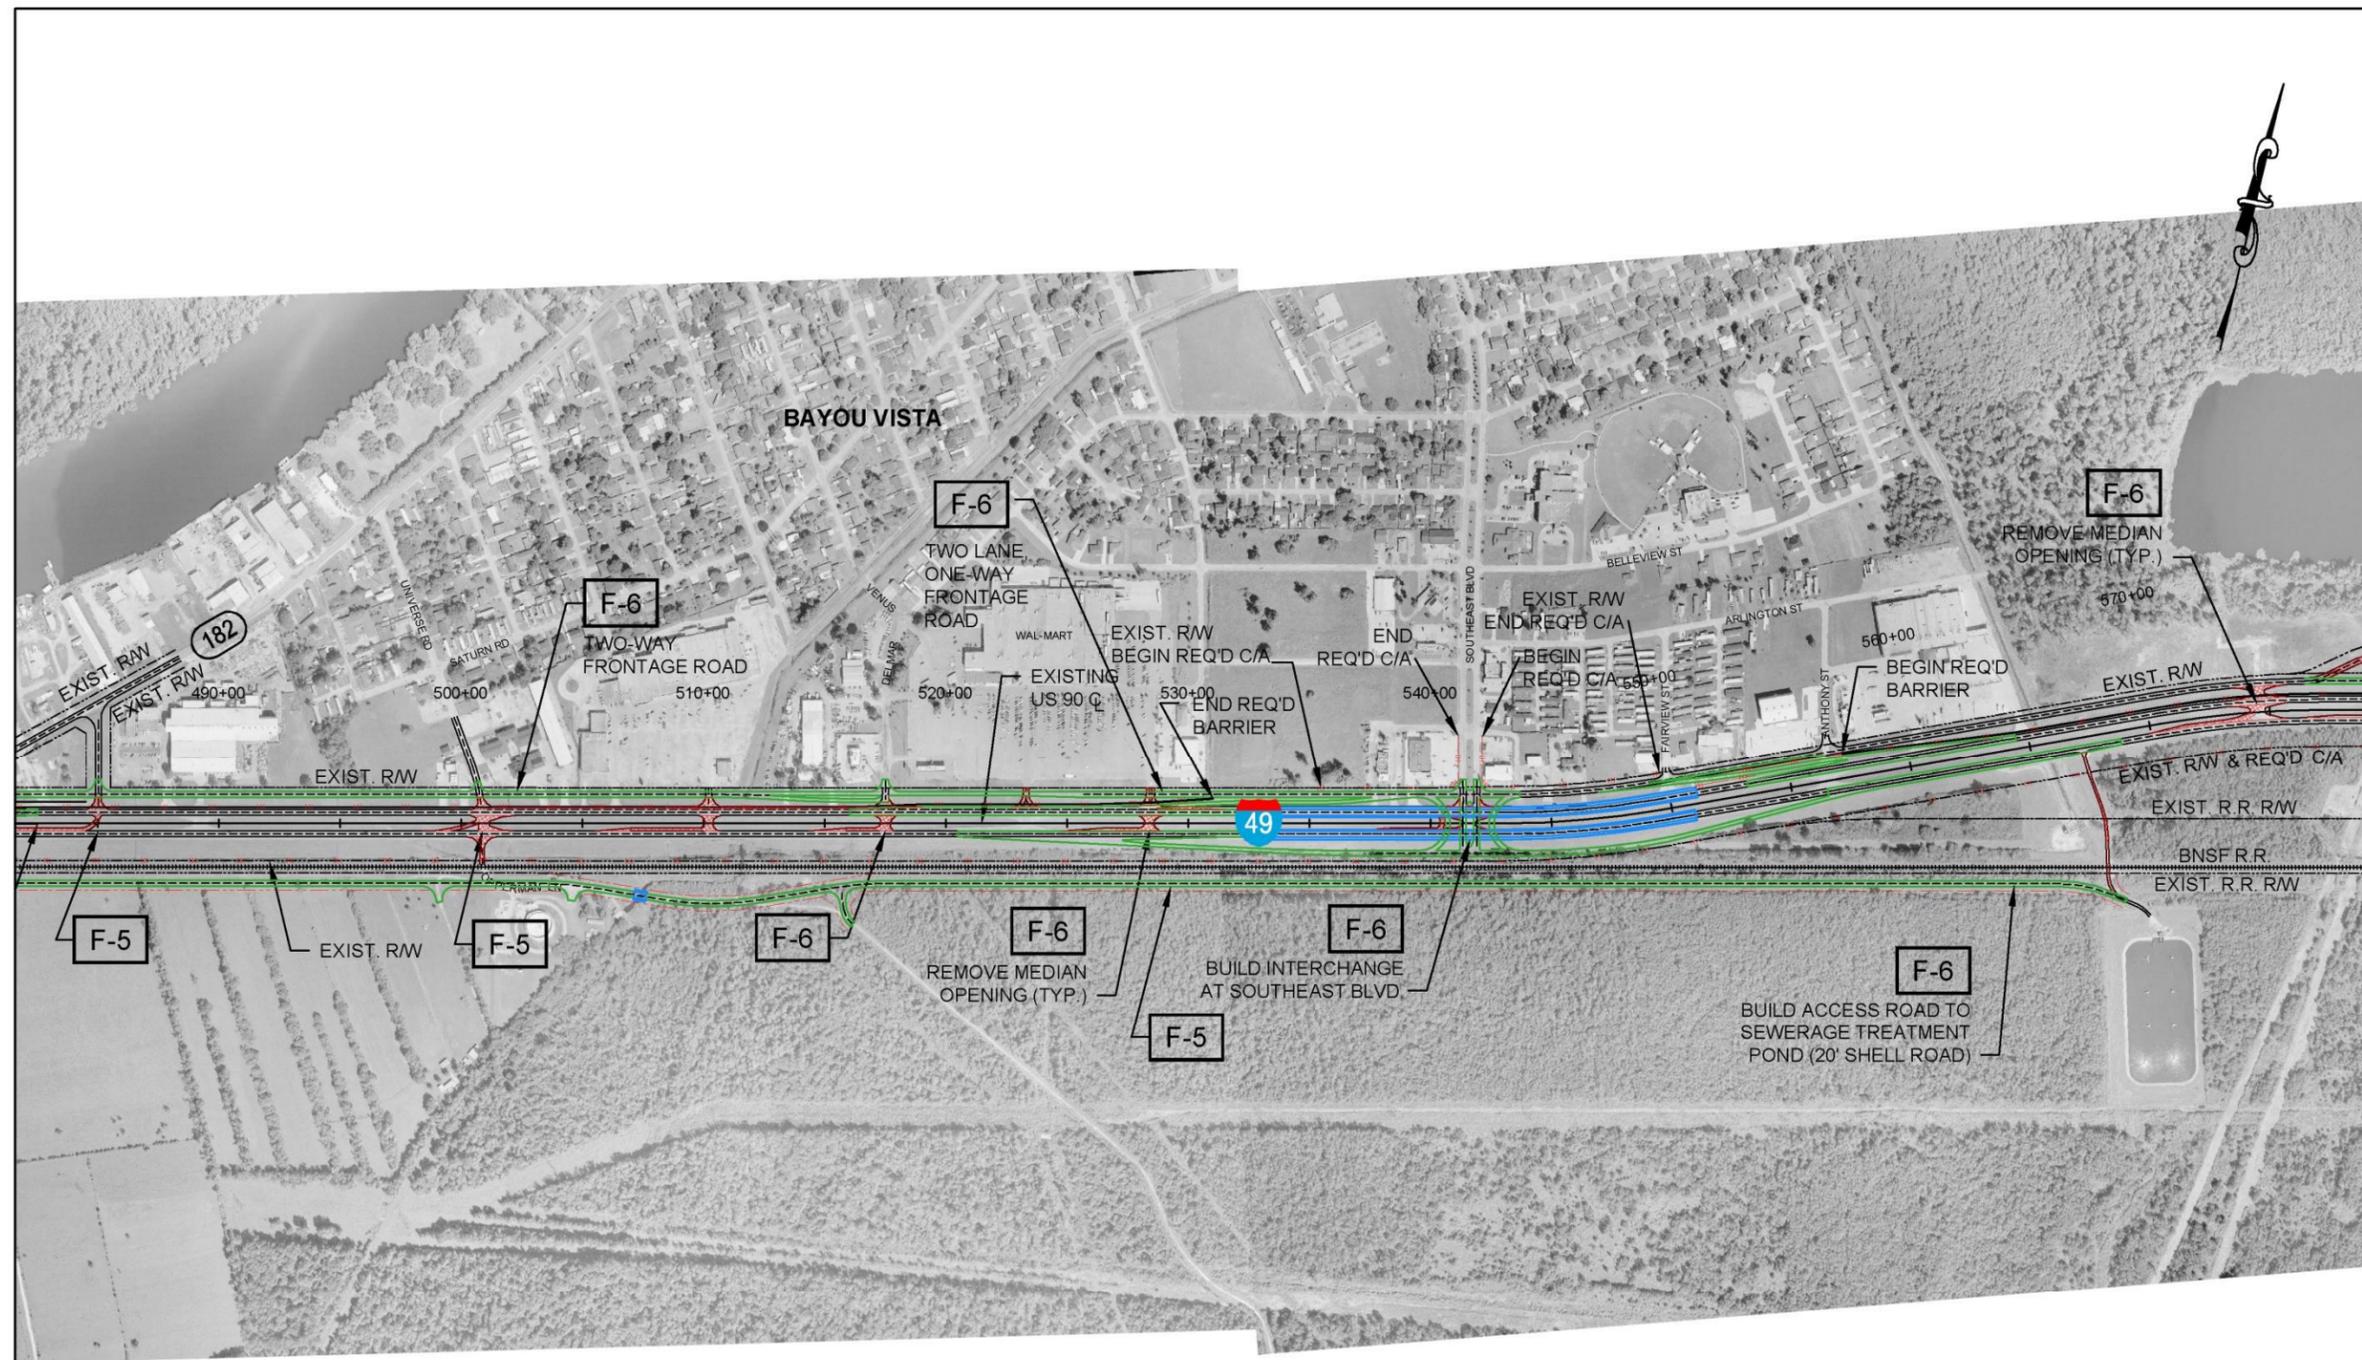


I-49 Study to Identify Interim Improvements for Safety and Efficiency
 State Project No.: H.005171.1
 St. Mary Parish, LA.

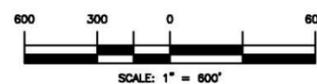


FREeway IMPROVEMENTS PROGRAM
SOUTHEAST BLVD. - BAYOU VISTA

SHEET
6
 OF 9

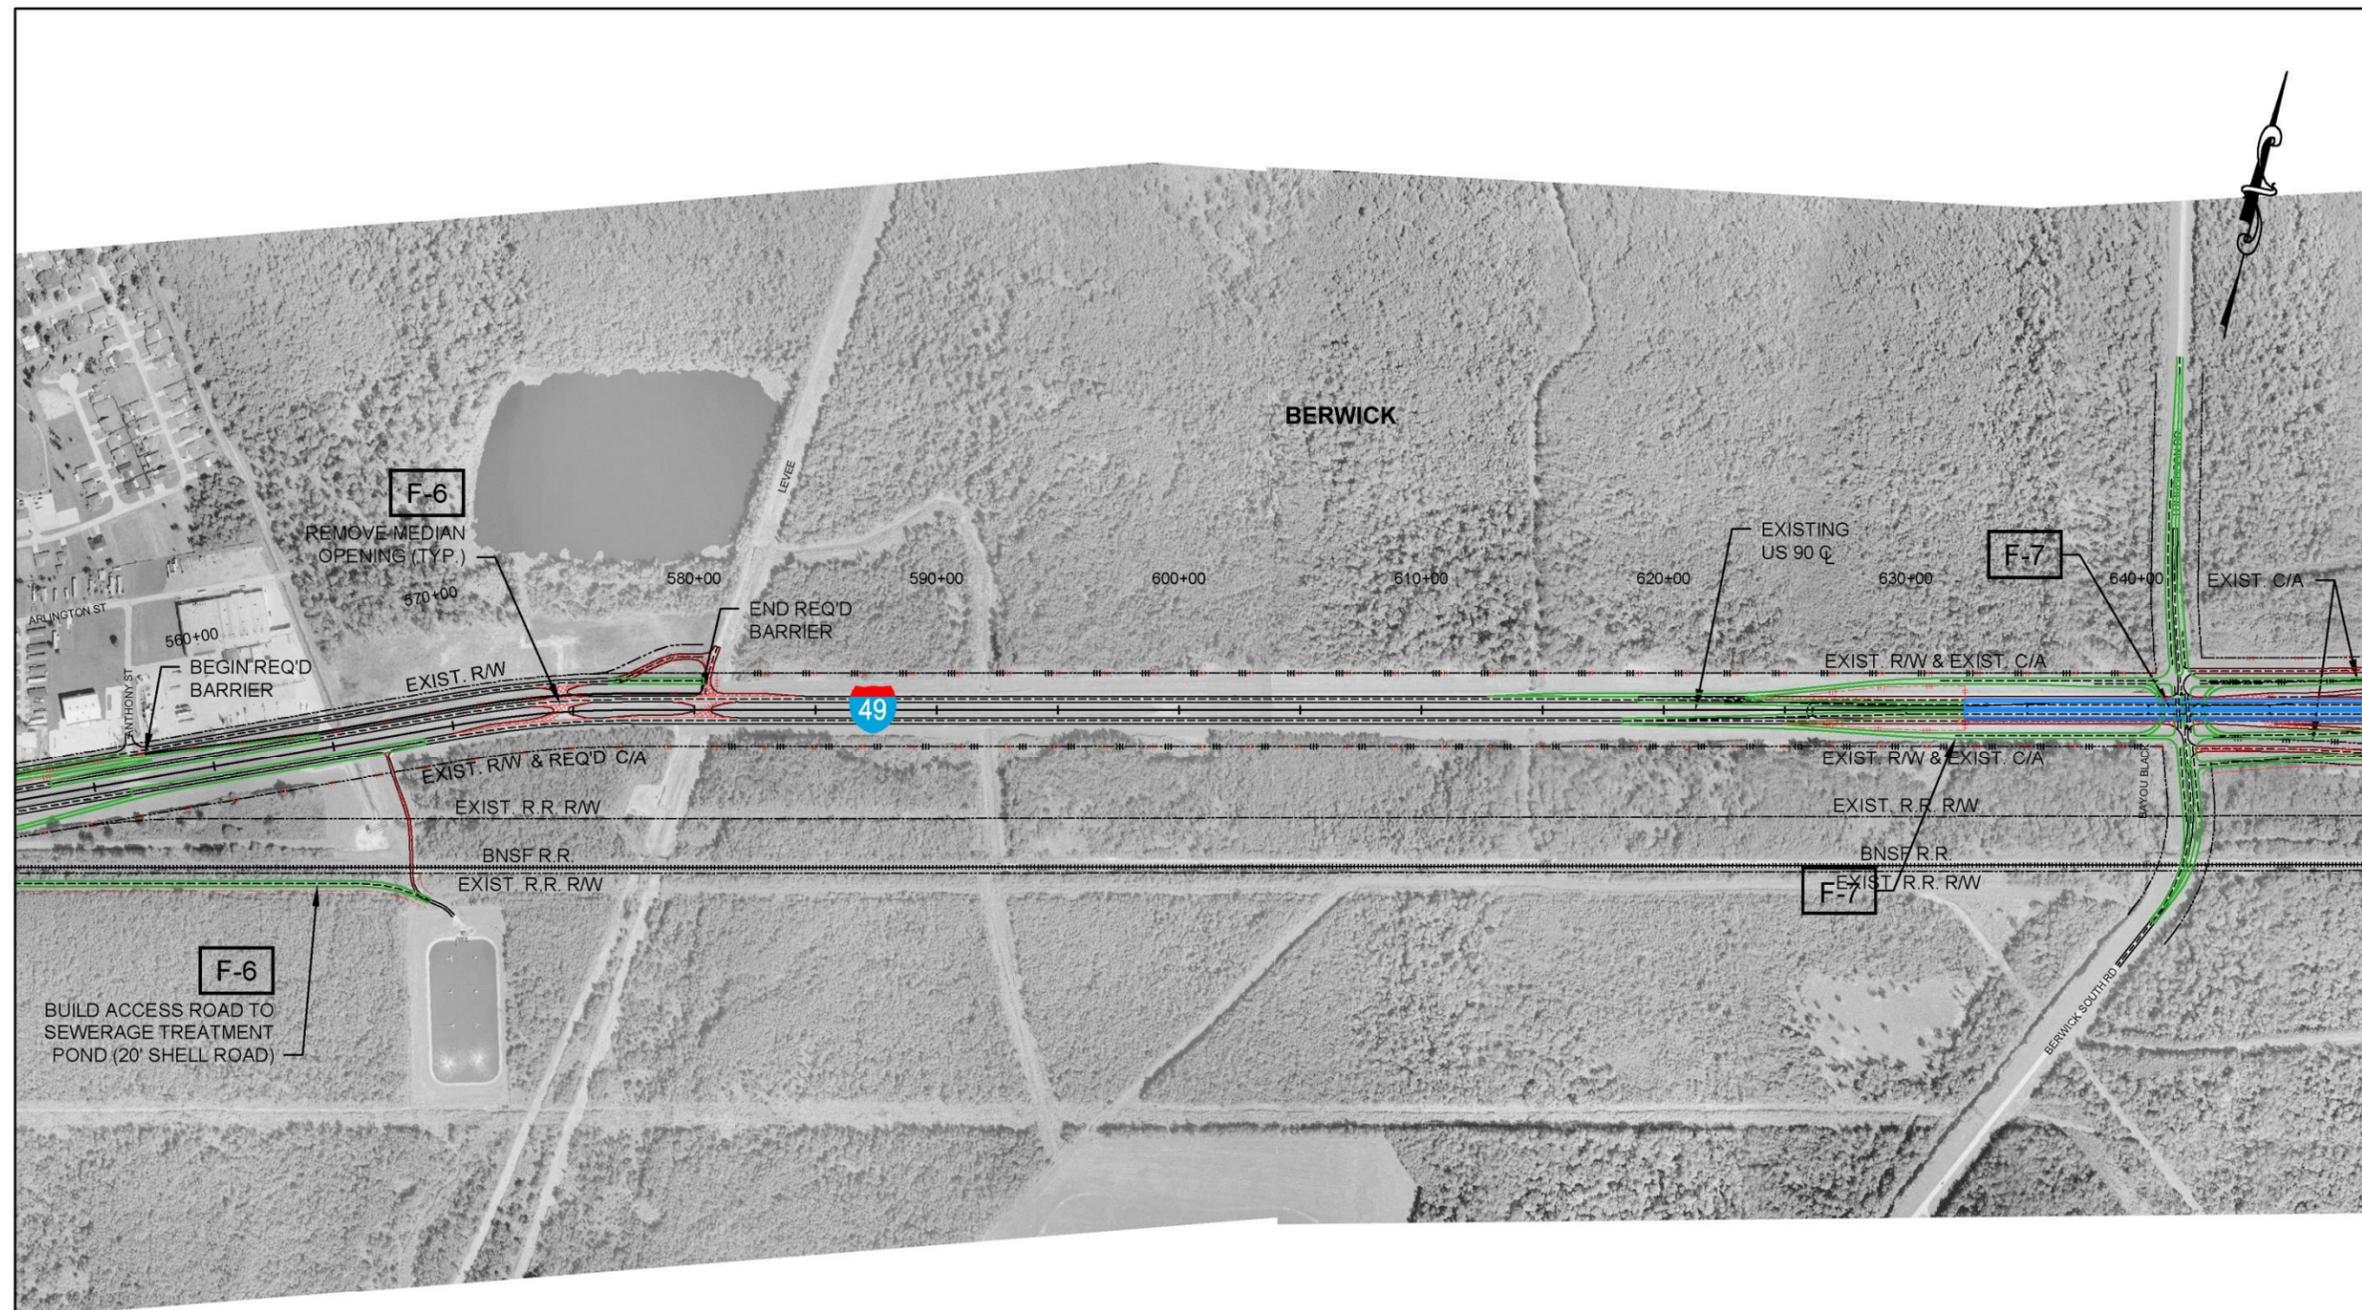


I-49 Study to Identify Interim Improvements for Safety and Efficiency
 State Project No.: H.005171.1
 St. Mary Parish, LA.

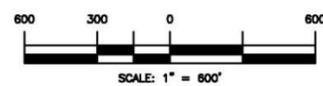


FREEWAY IMPROVEMENTS PROGRAM
 BERWICK

SHEET
7
 OF 9

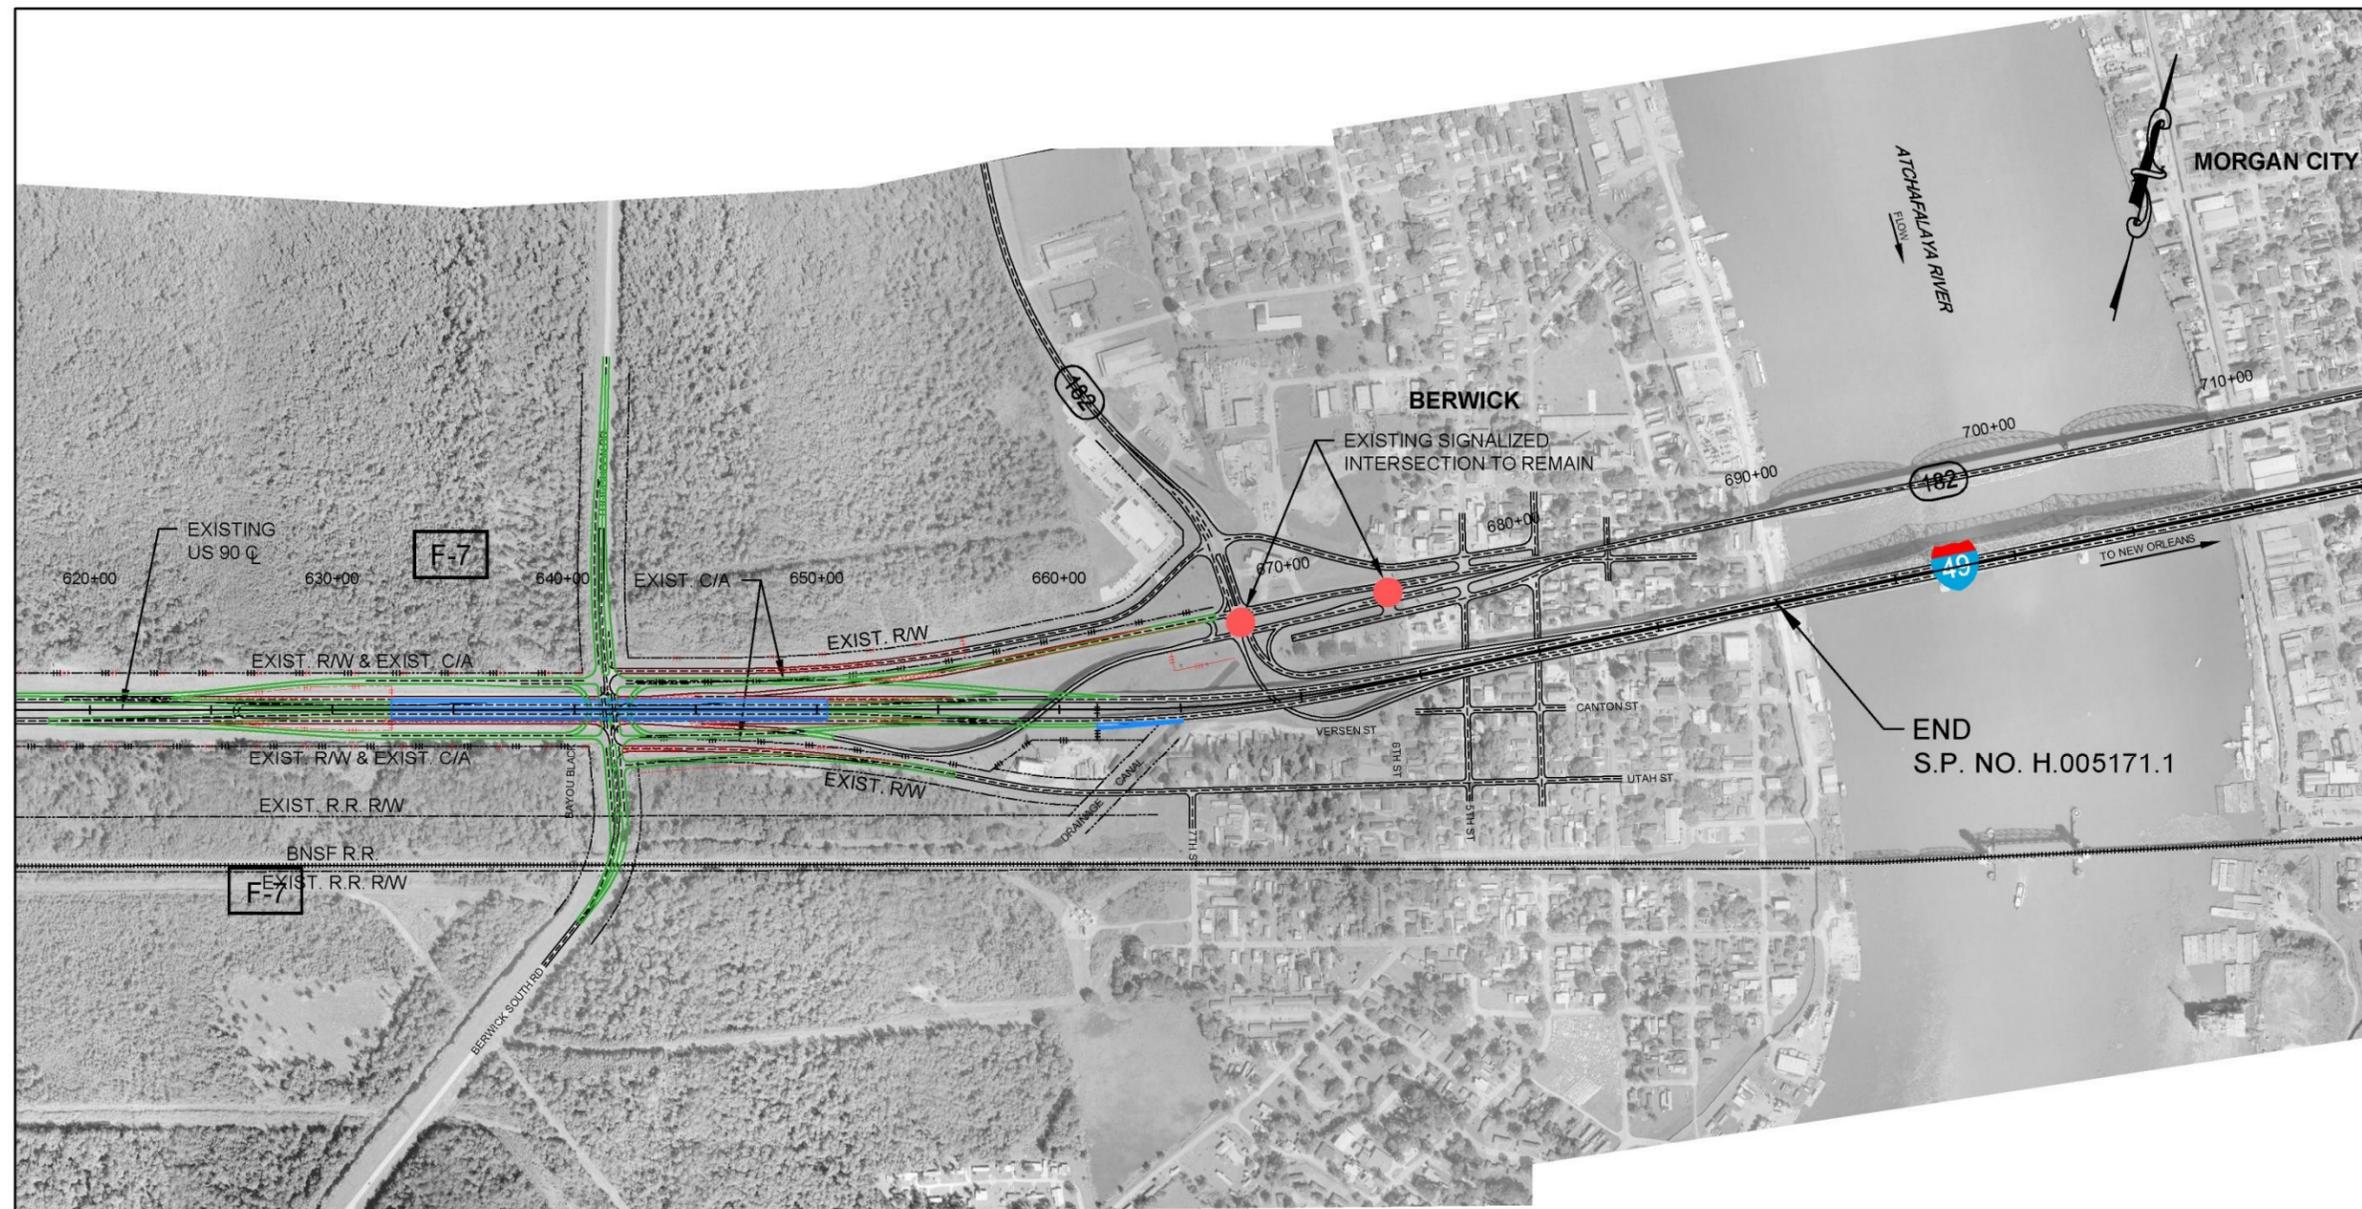

I-49 Study to Identify Interim Improvements for Safety and Efficiency
 State Project No.: H.005171.1
 St. Mary Parish, LA.

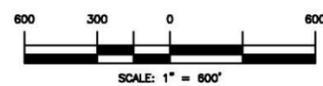

FREeway IMPROVEMENTS PROGRAM
 LA 182 - BERWICK (ALT. 2)

SHEET
9
 OF 9



