


Left Roadway (Curve Right) or Right Roadway (Curve Left)

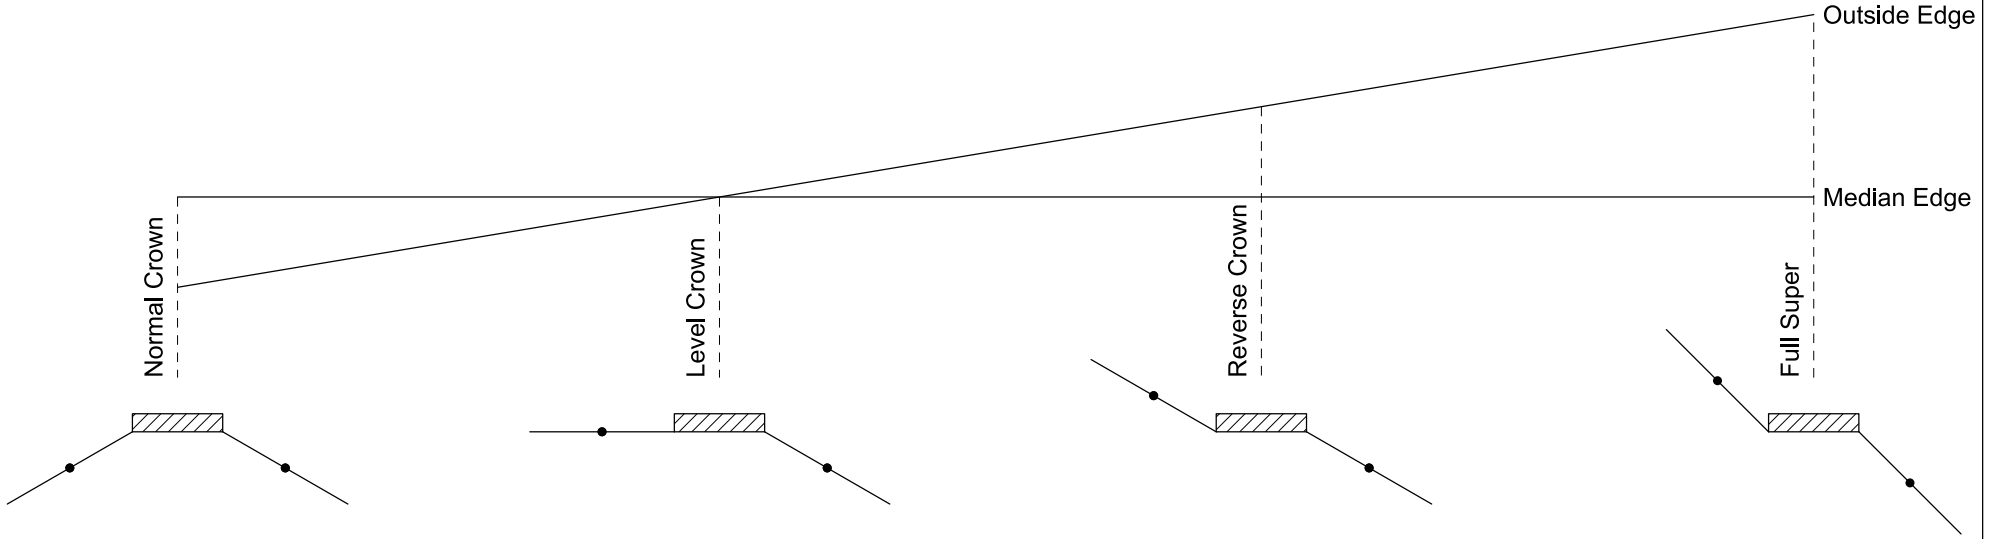

* 100' Vertical Curve Required

Left Roadway (Curve Left) or Right Roadway (Curve Right)

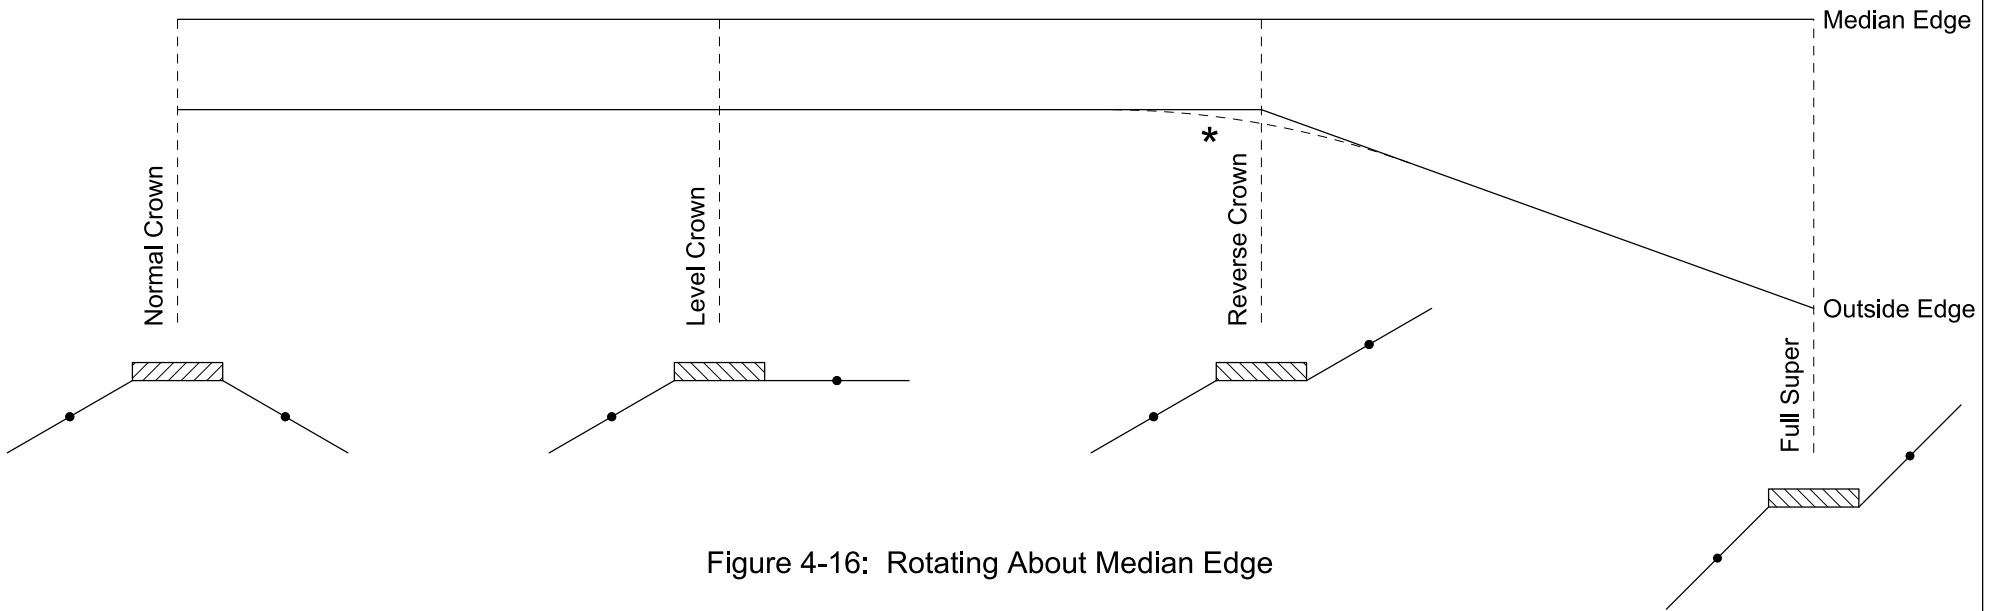


Figure 4-16: Rotating About Median Edge