


Plan View

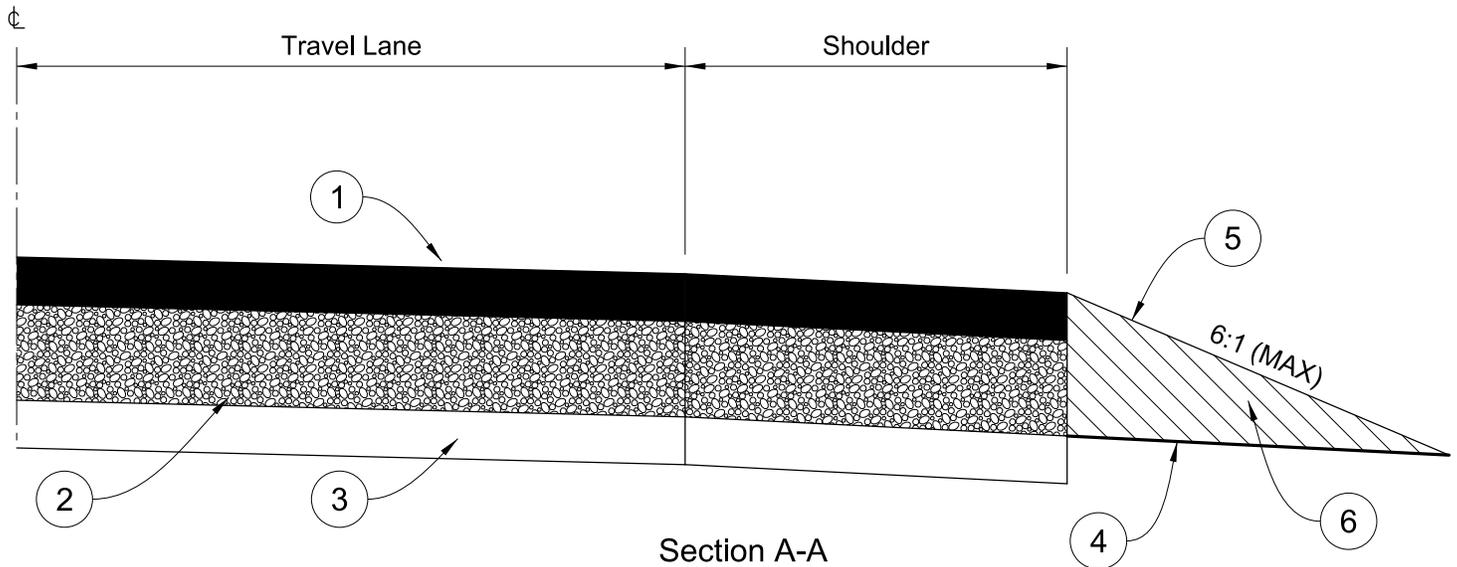

Section A-A

Legend

- ① Asphalt or PCCP
- ② Base Course (Stone)
- ③ Lime Treatment
- ④ Class D Geotextile Fabric\*
- ⑤ Non-Plastic Embankment (Stone), Thickness Varies\*
- ⑥ Embankment

\* Extend to foreslope at sag locations and every 250' along length of project

Note: This figure shows typical daylighting and may not be applicable to all situations. The daylighting should be designed accordingly for the given site conditions with input from the Pavement & Geotechnical Section.

Figure 5-01: Daylighting Base Course