


NOT TO SCALE

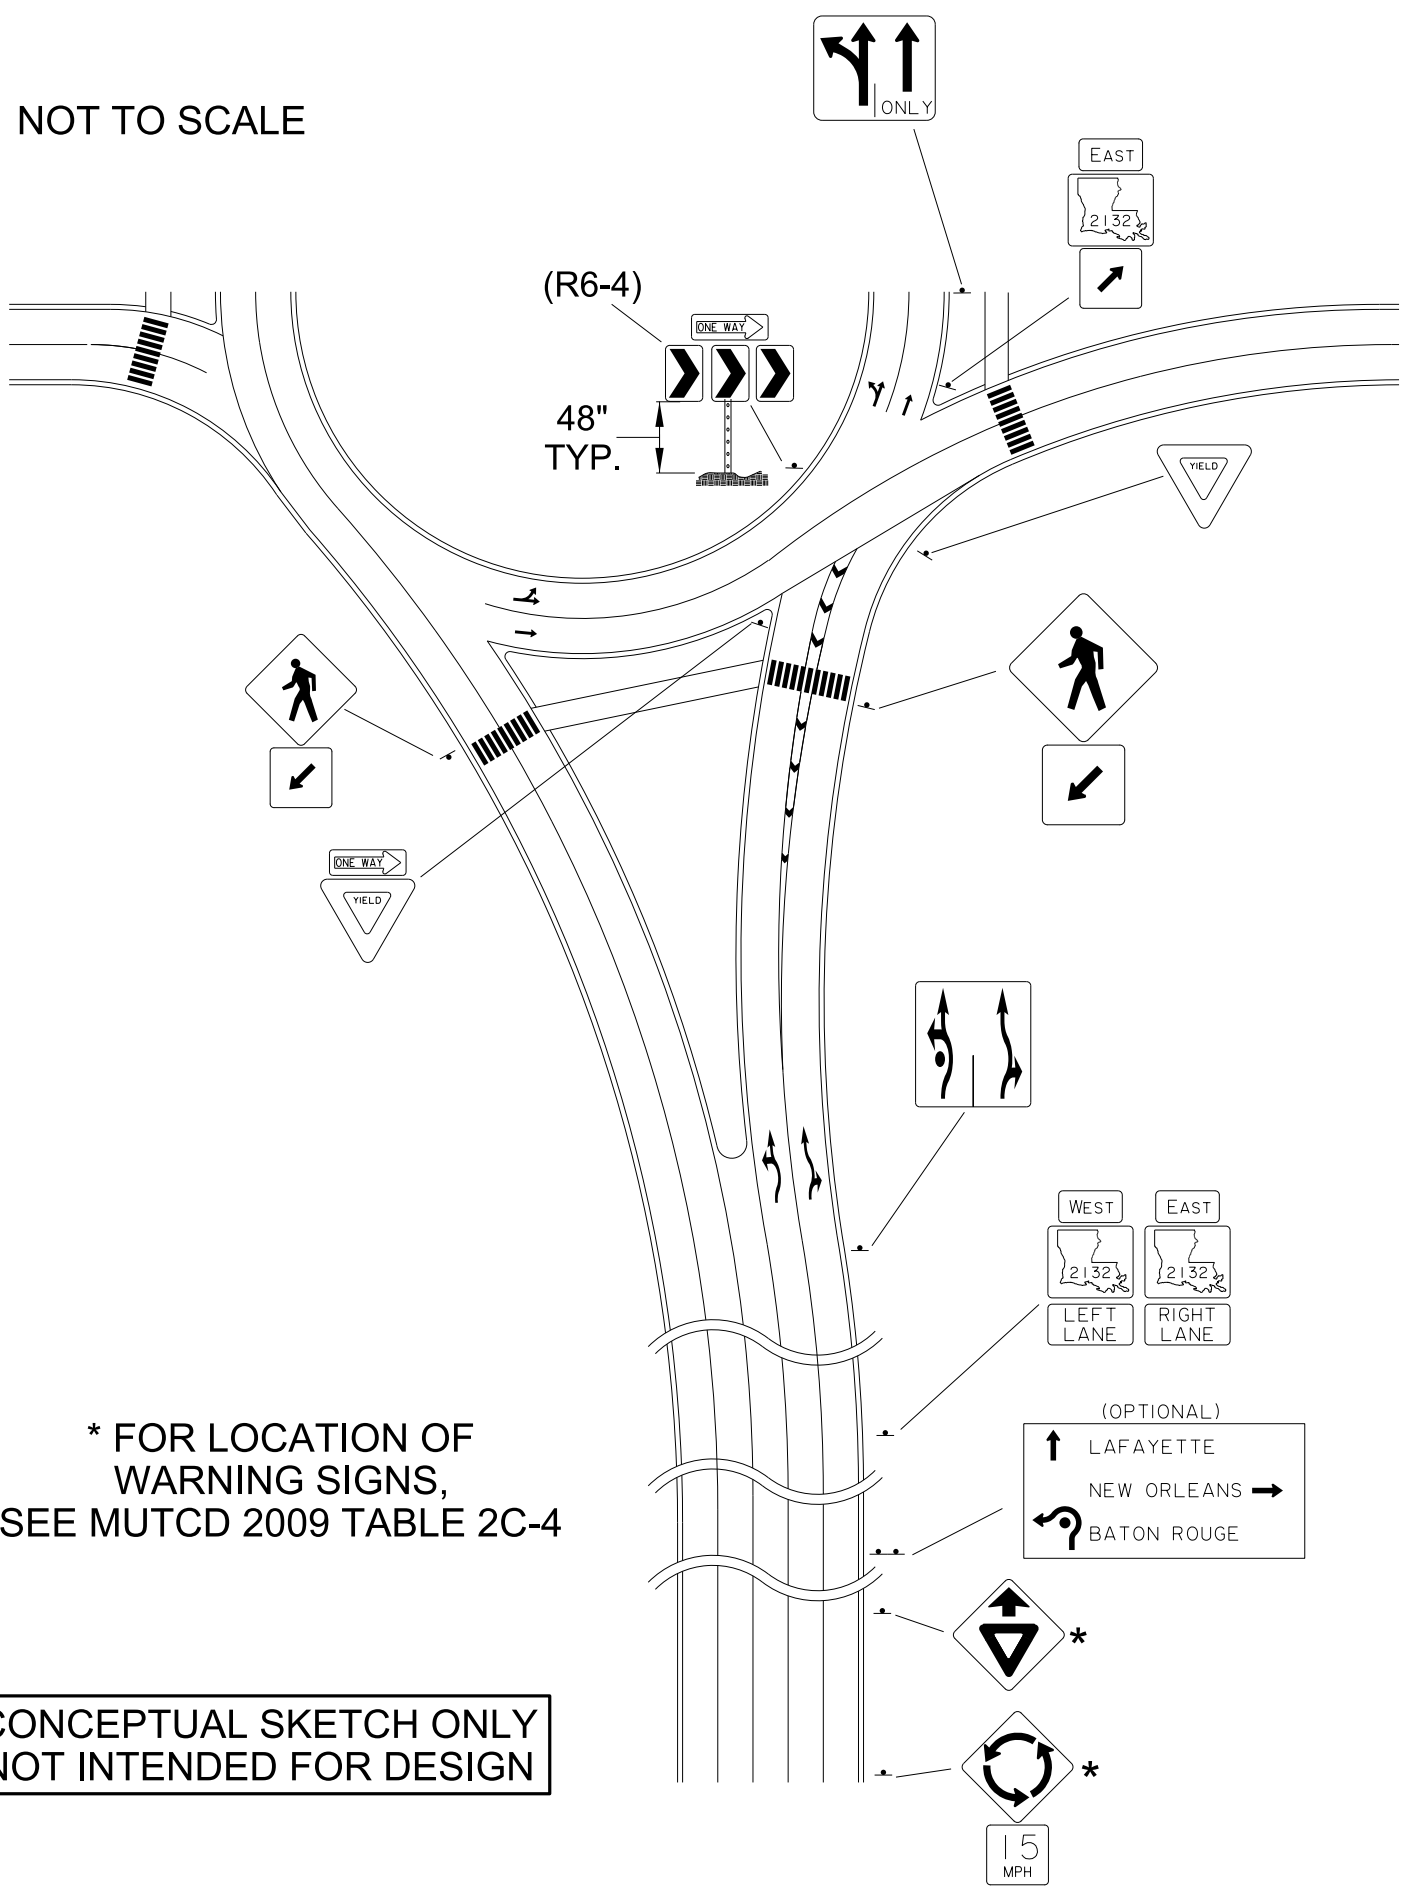

CONCEPTUAL SKETCH ONLY
NOT INTENDED FOR DESIGN

* FOR LOCATION OF
WARNING SIGNS,
SEE MUTCD 2009 TABLE 2C-4

Figure 6-13 Multilane Roundabout Signing