


Figure 6-26 Single Lane Roundabout Signing

NOT TO SCALE

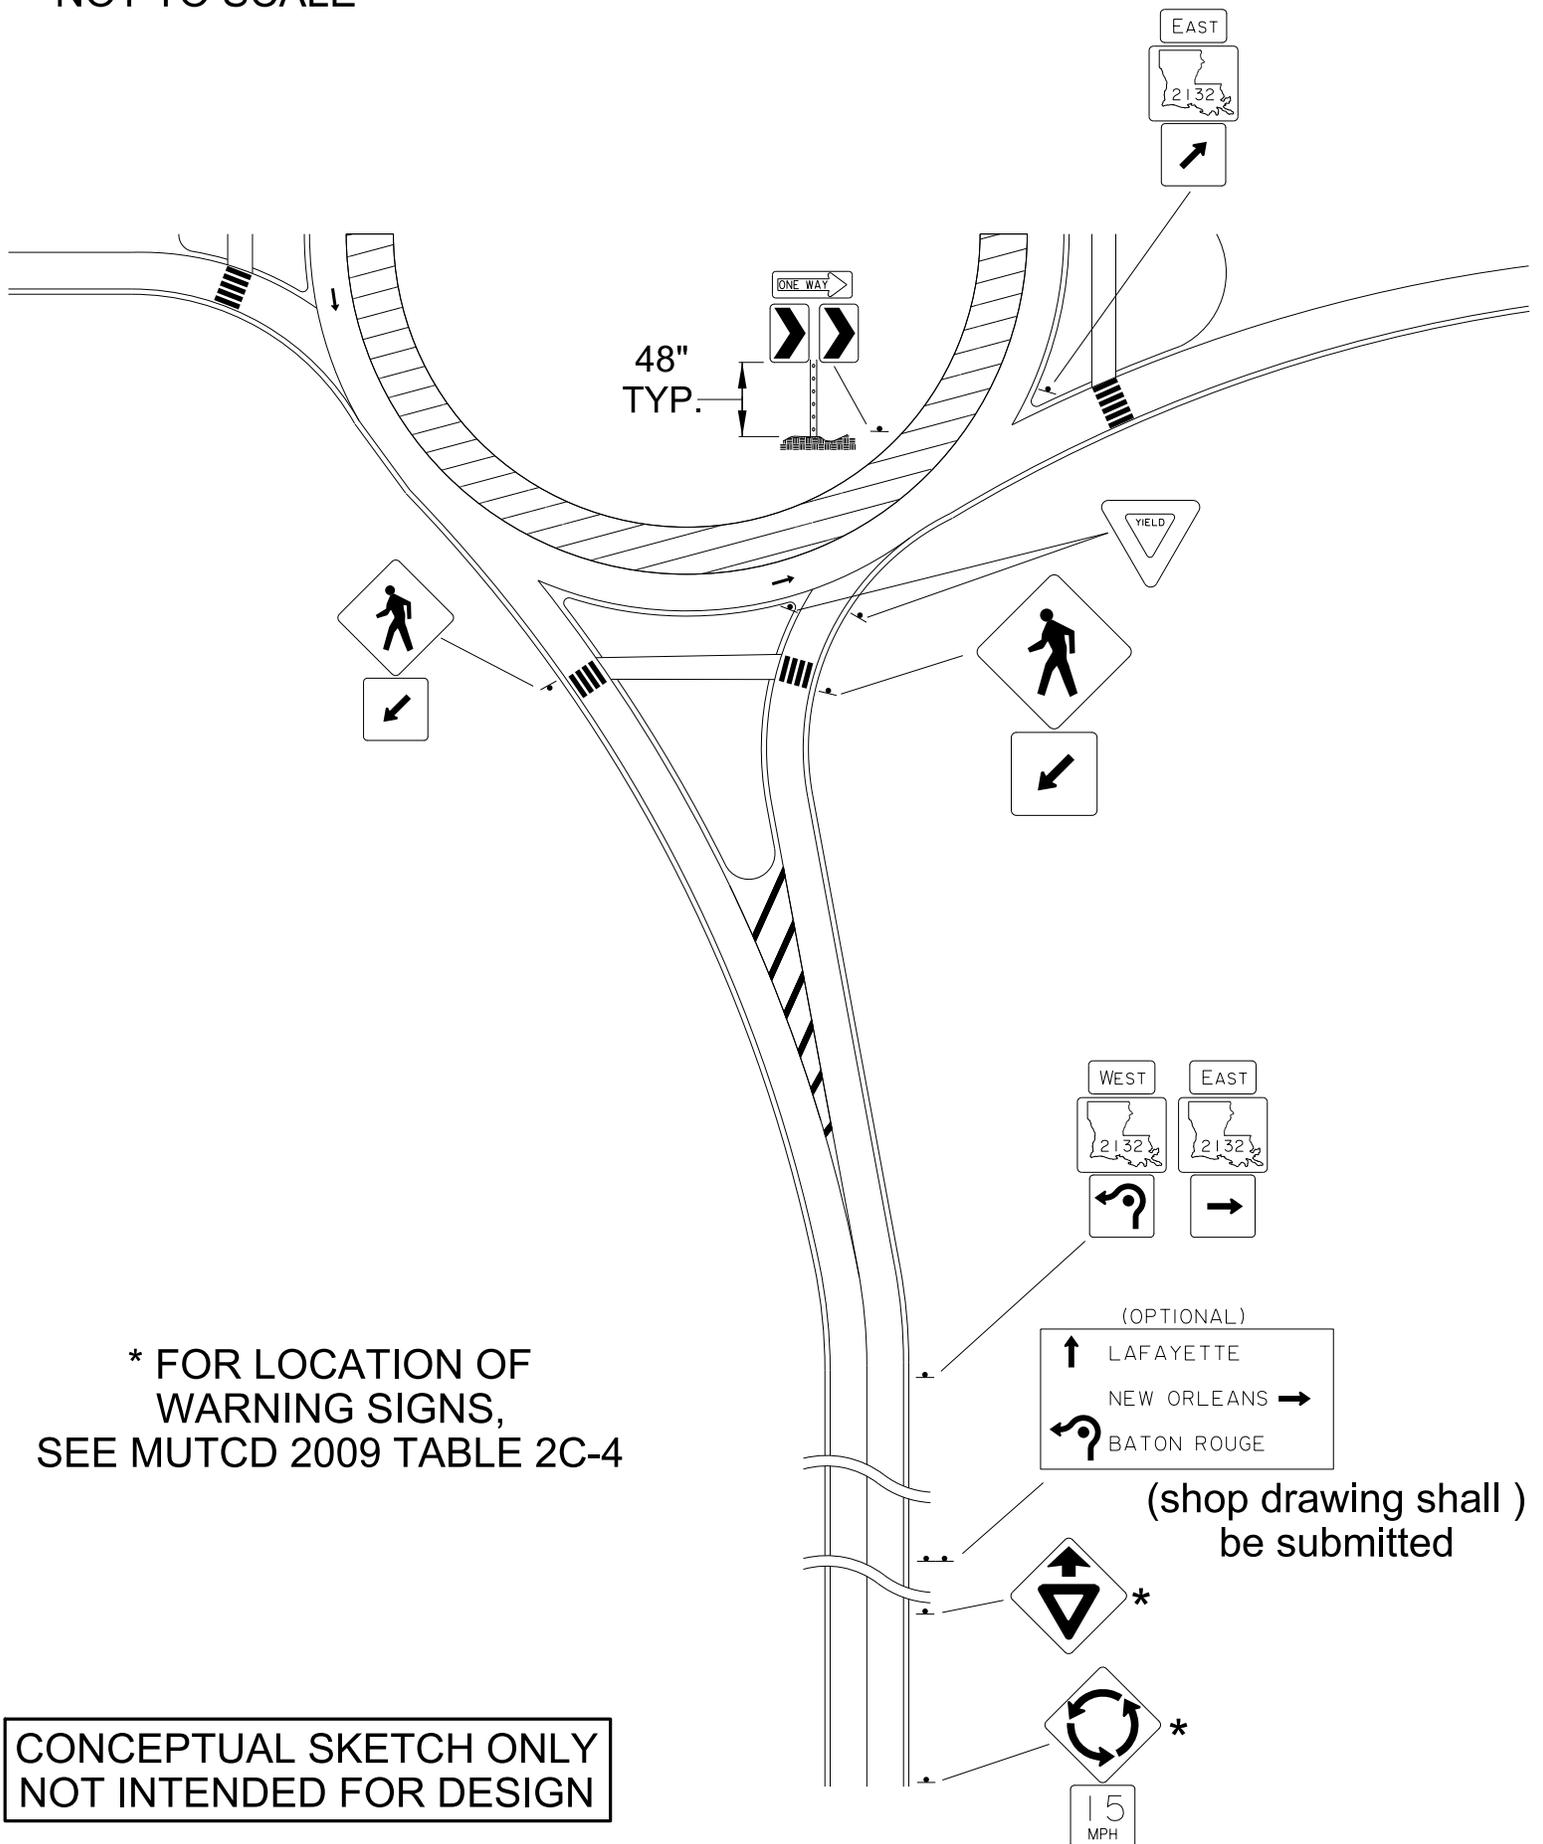

* FOR LOCATION OF WARNING SIGNS, SEE MUTCD 2009 TABLE 2C-4

(shop drawing shall) be submitted

CONCEPTUAL SKETCH ONLY NOT INTENDED FOR DESIGN