


Figure 6-27 Multilane Roundabout Signing

NOT TO SCALE

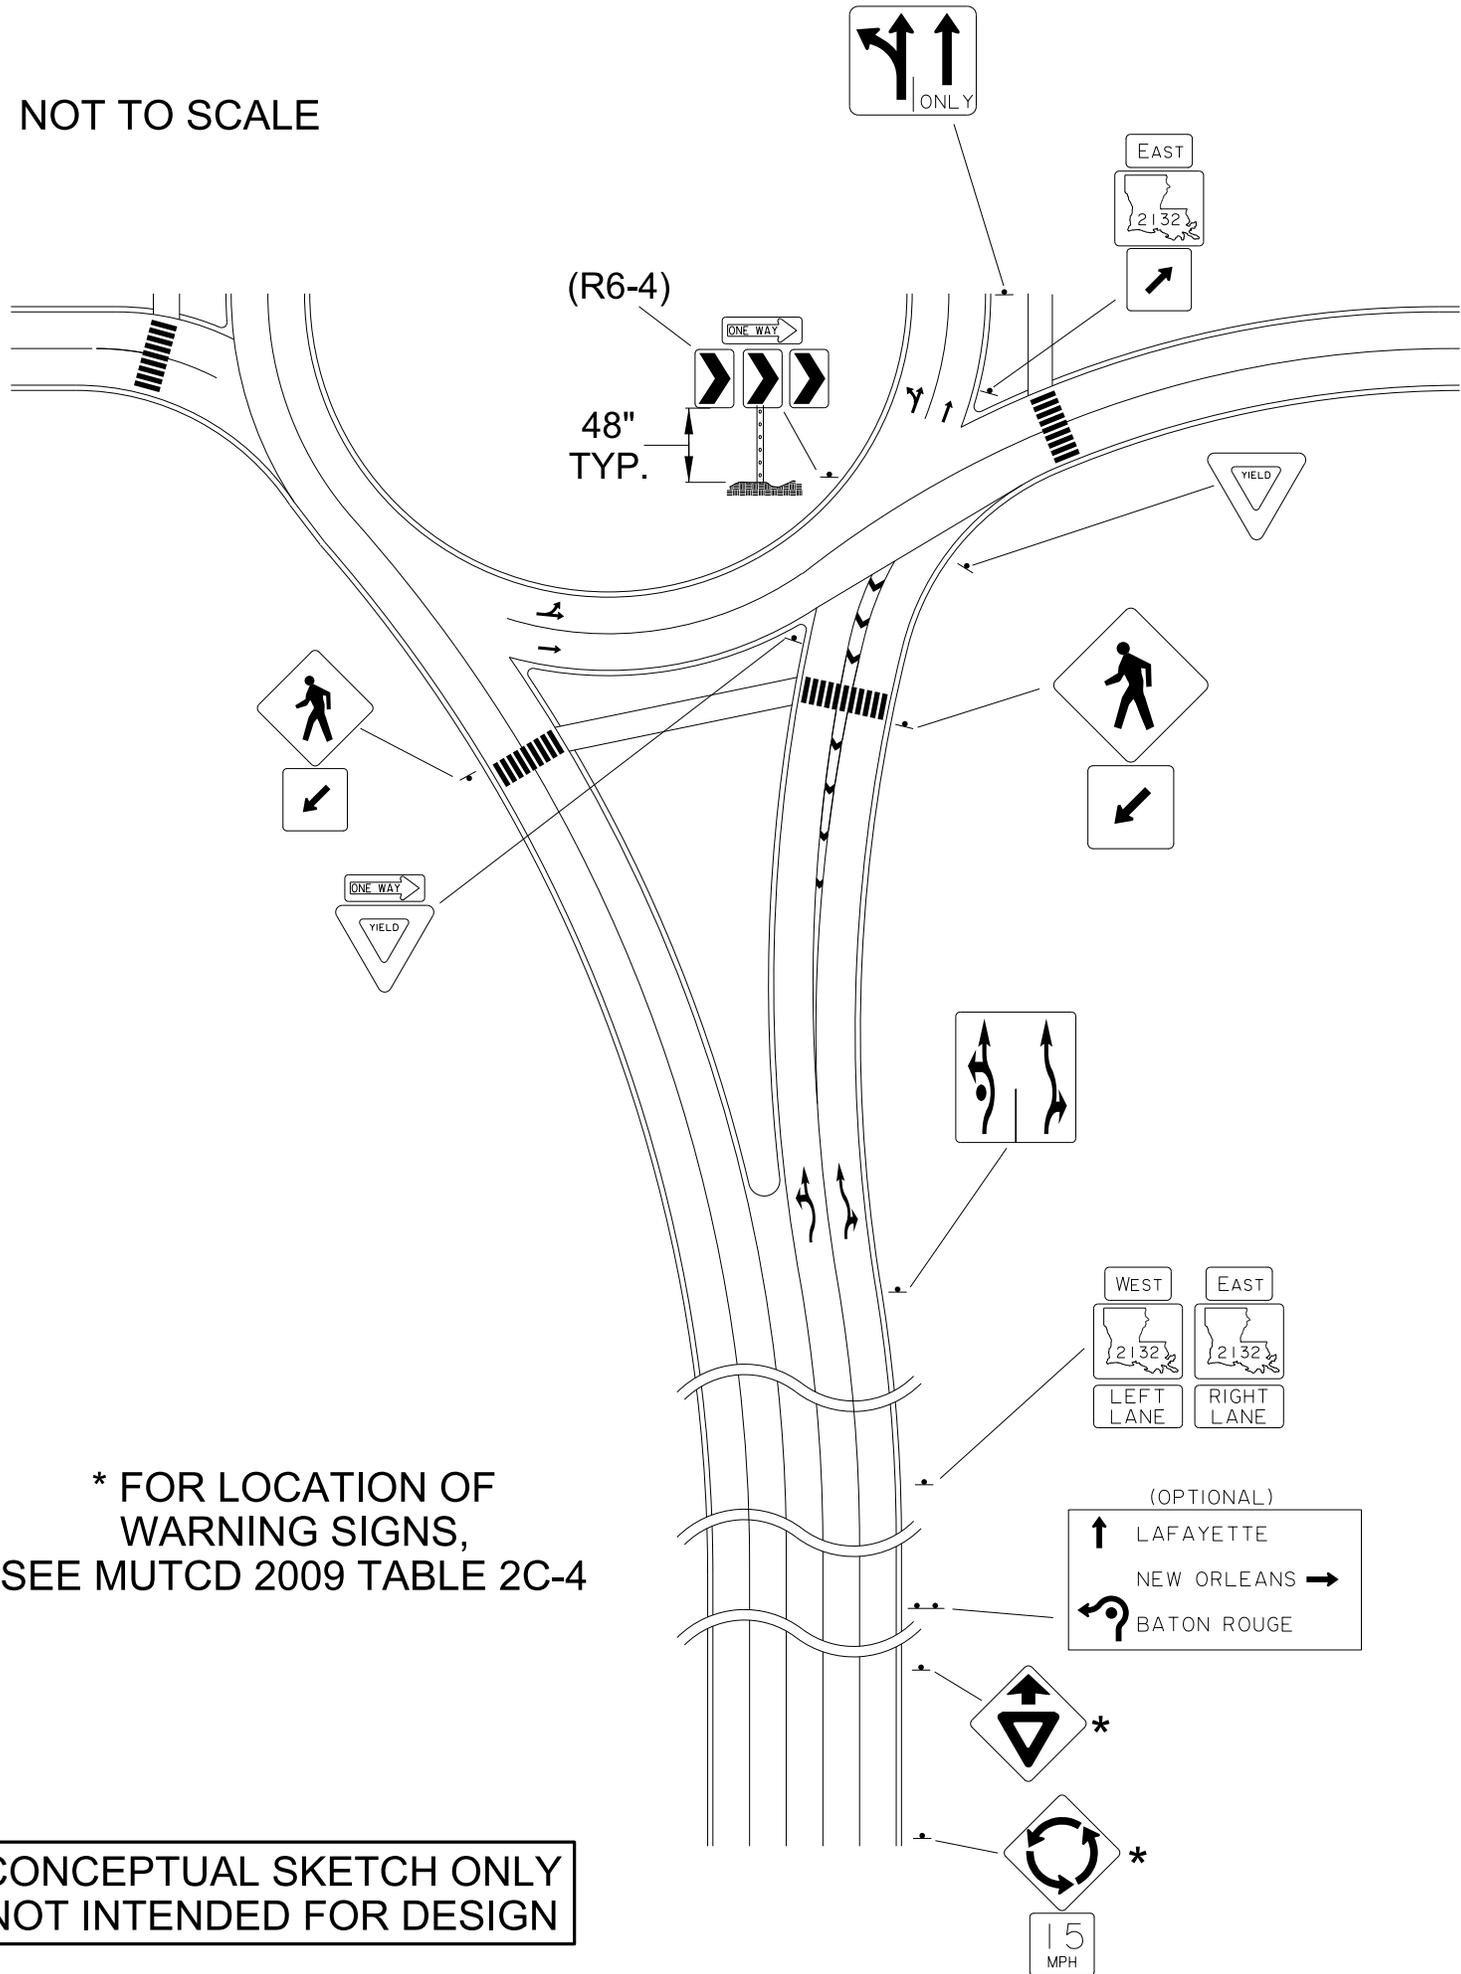

* FOR LOCATION OF WARNING SIGNS, SEE MUTCD 2009 TABLE 2C-4

CONCEPTUAL SKETCH ONLY
NOT INTENDED FOR DESIGN