
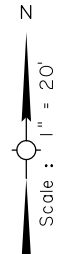


Figure 8-26: Drainage Plan/Pro Urban 4-Lane Curb & Gutter

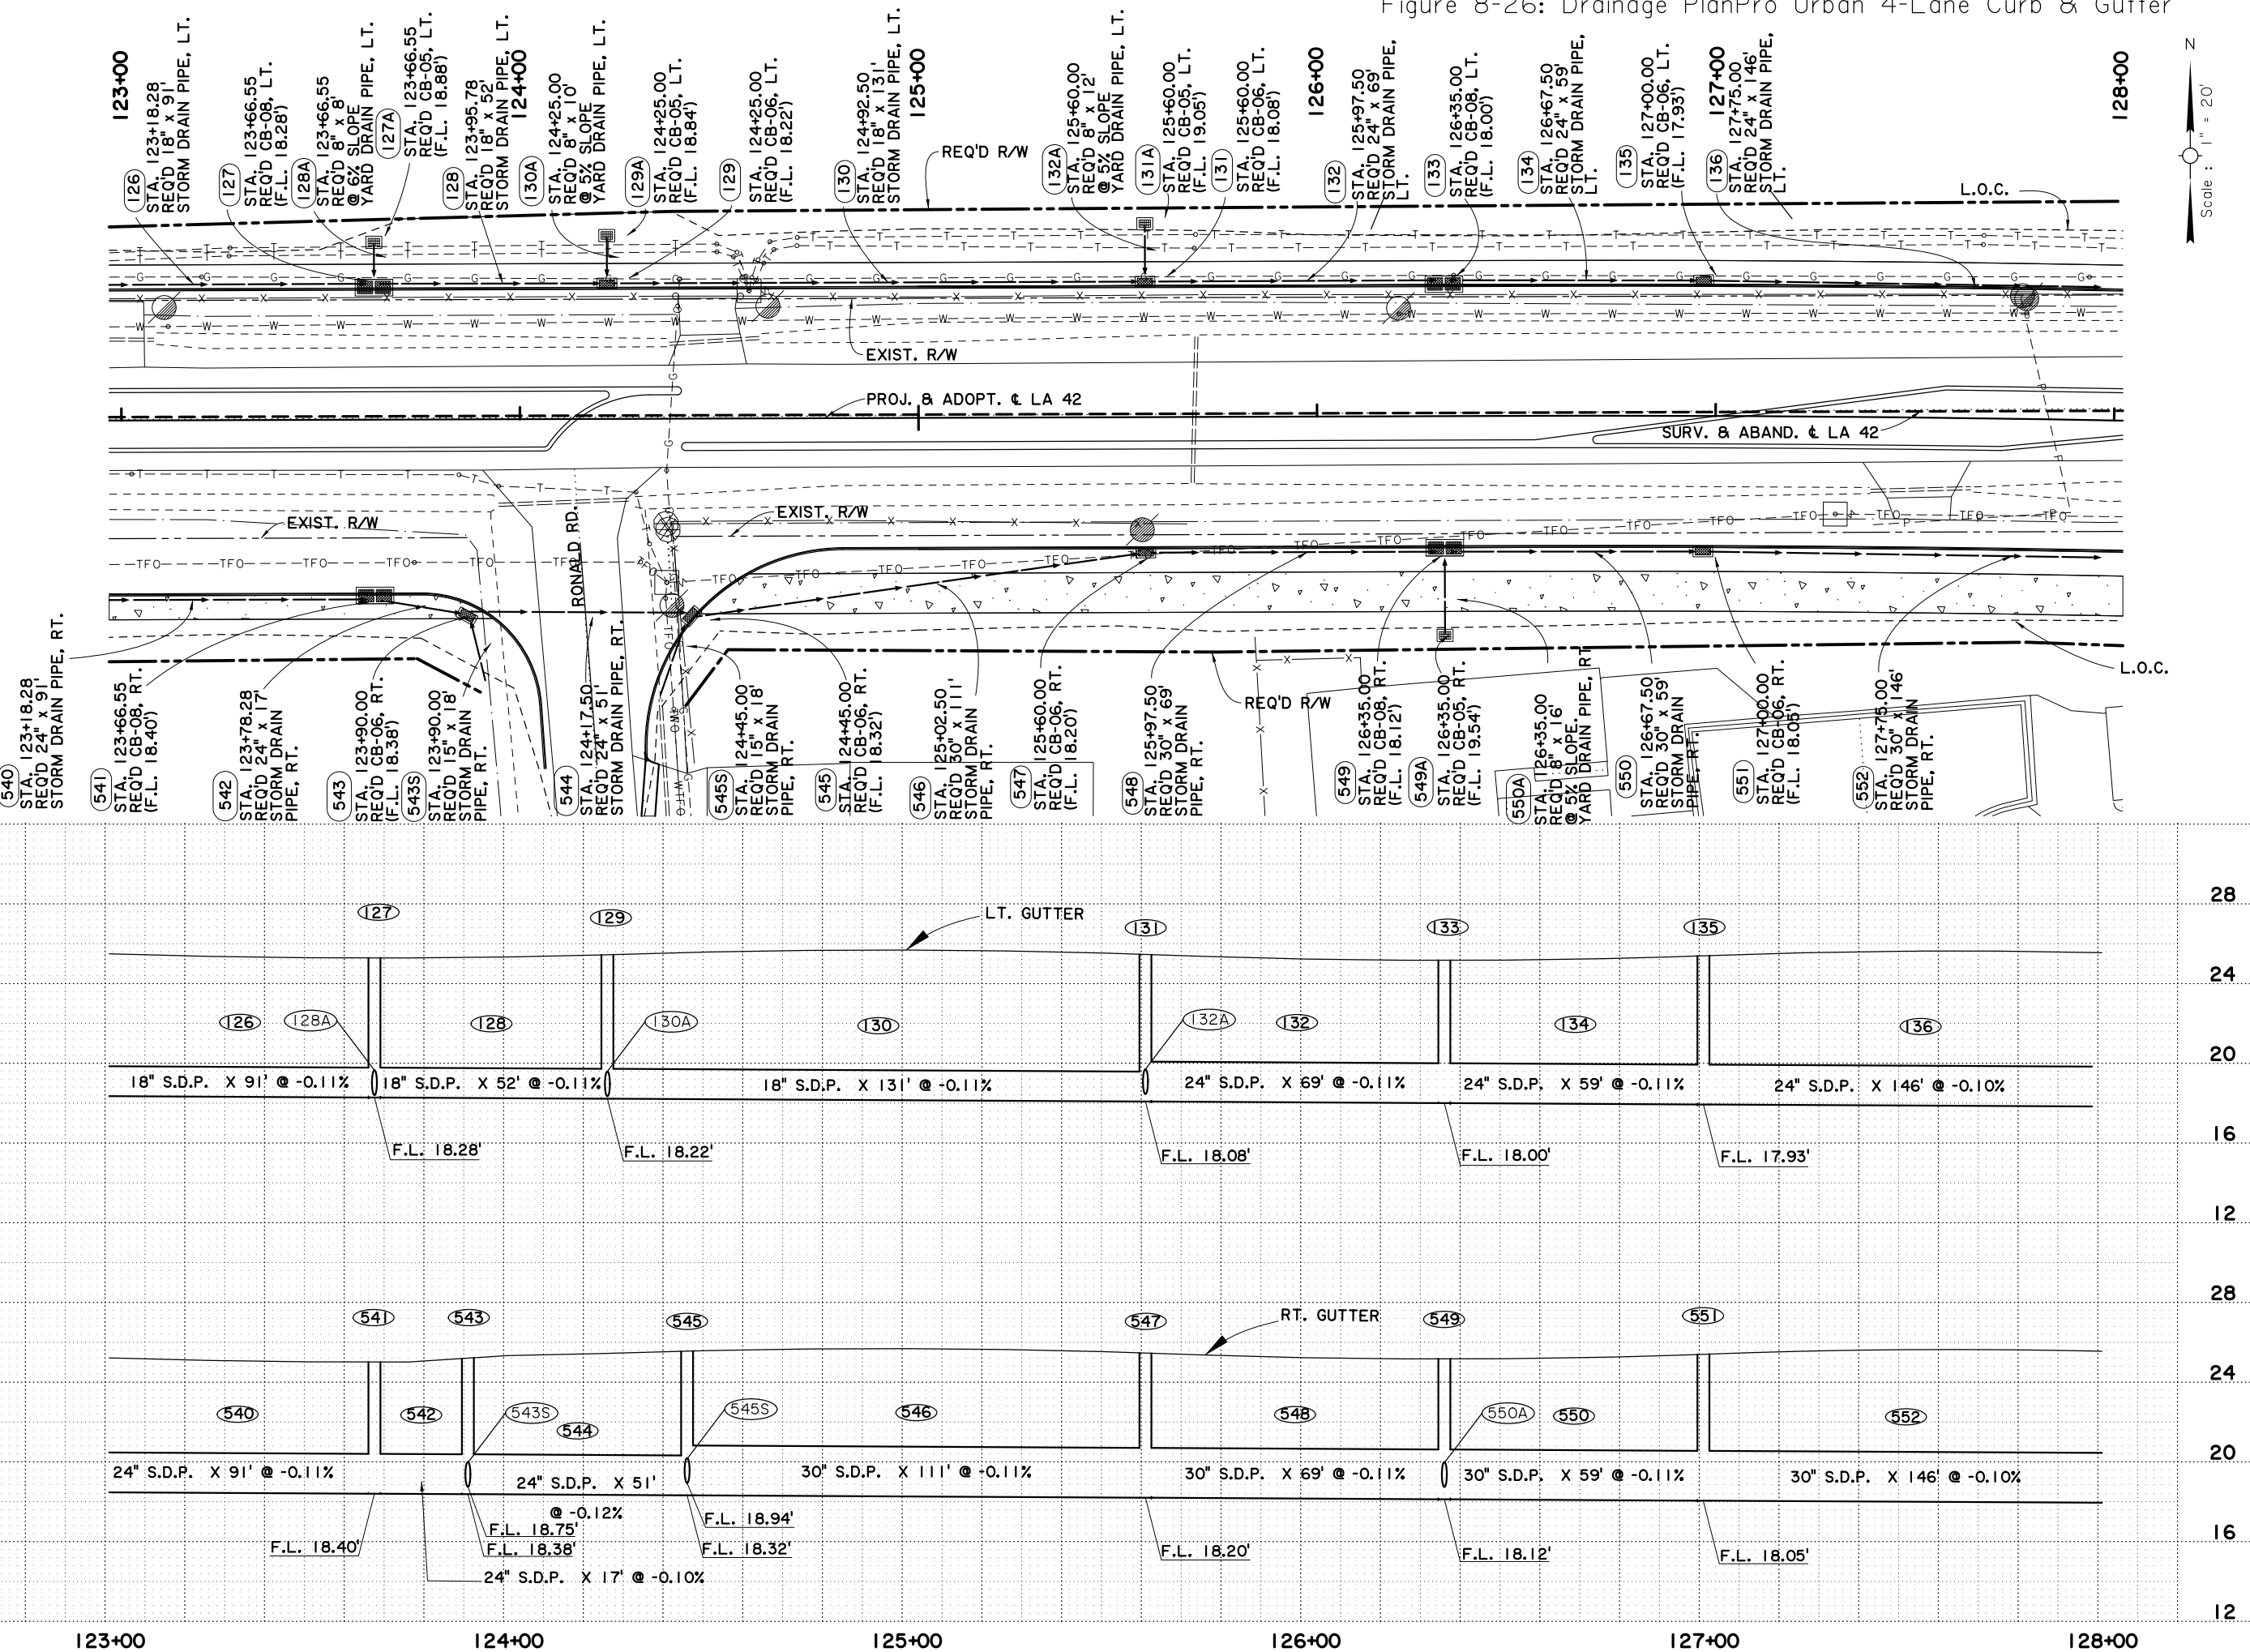

DESIGNED CHECKED	ASCESSION	PARISH	CONTROL SECTION	STATE PROJECT
DETAILED CHECKED	260-01	ASCENSION	260-01	H.002370
SERIES NUMBER	6 OF 41	BY	NO.	DATE
REVISION OR CHANGE ORDER DESCRIPTION				

STORM SEWER PLAN AND PROFILE SHEET

LA 42 (US 61 - LA 44)

DOTD ROAD DESIGN