


Scale : 1" = 30' N

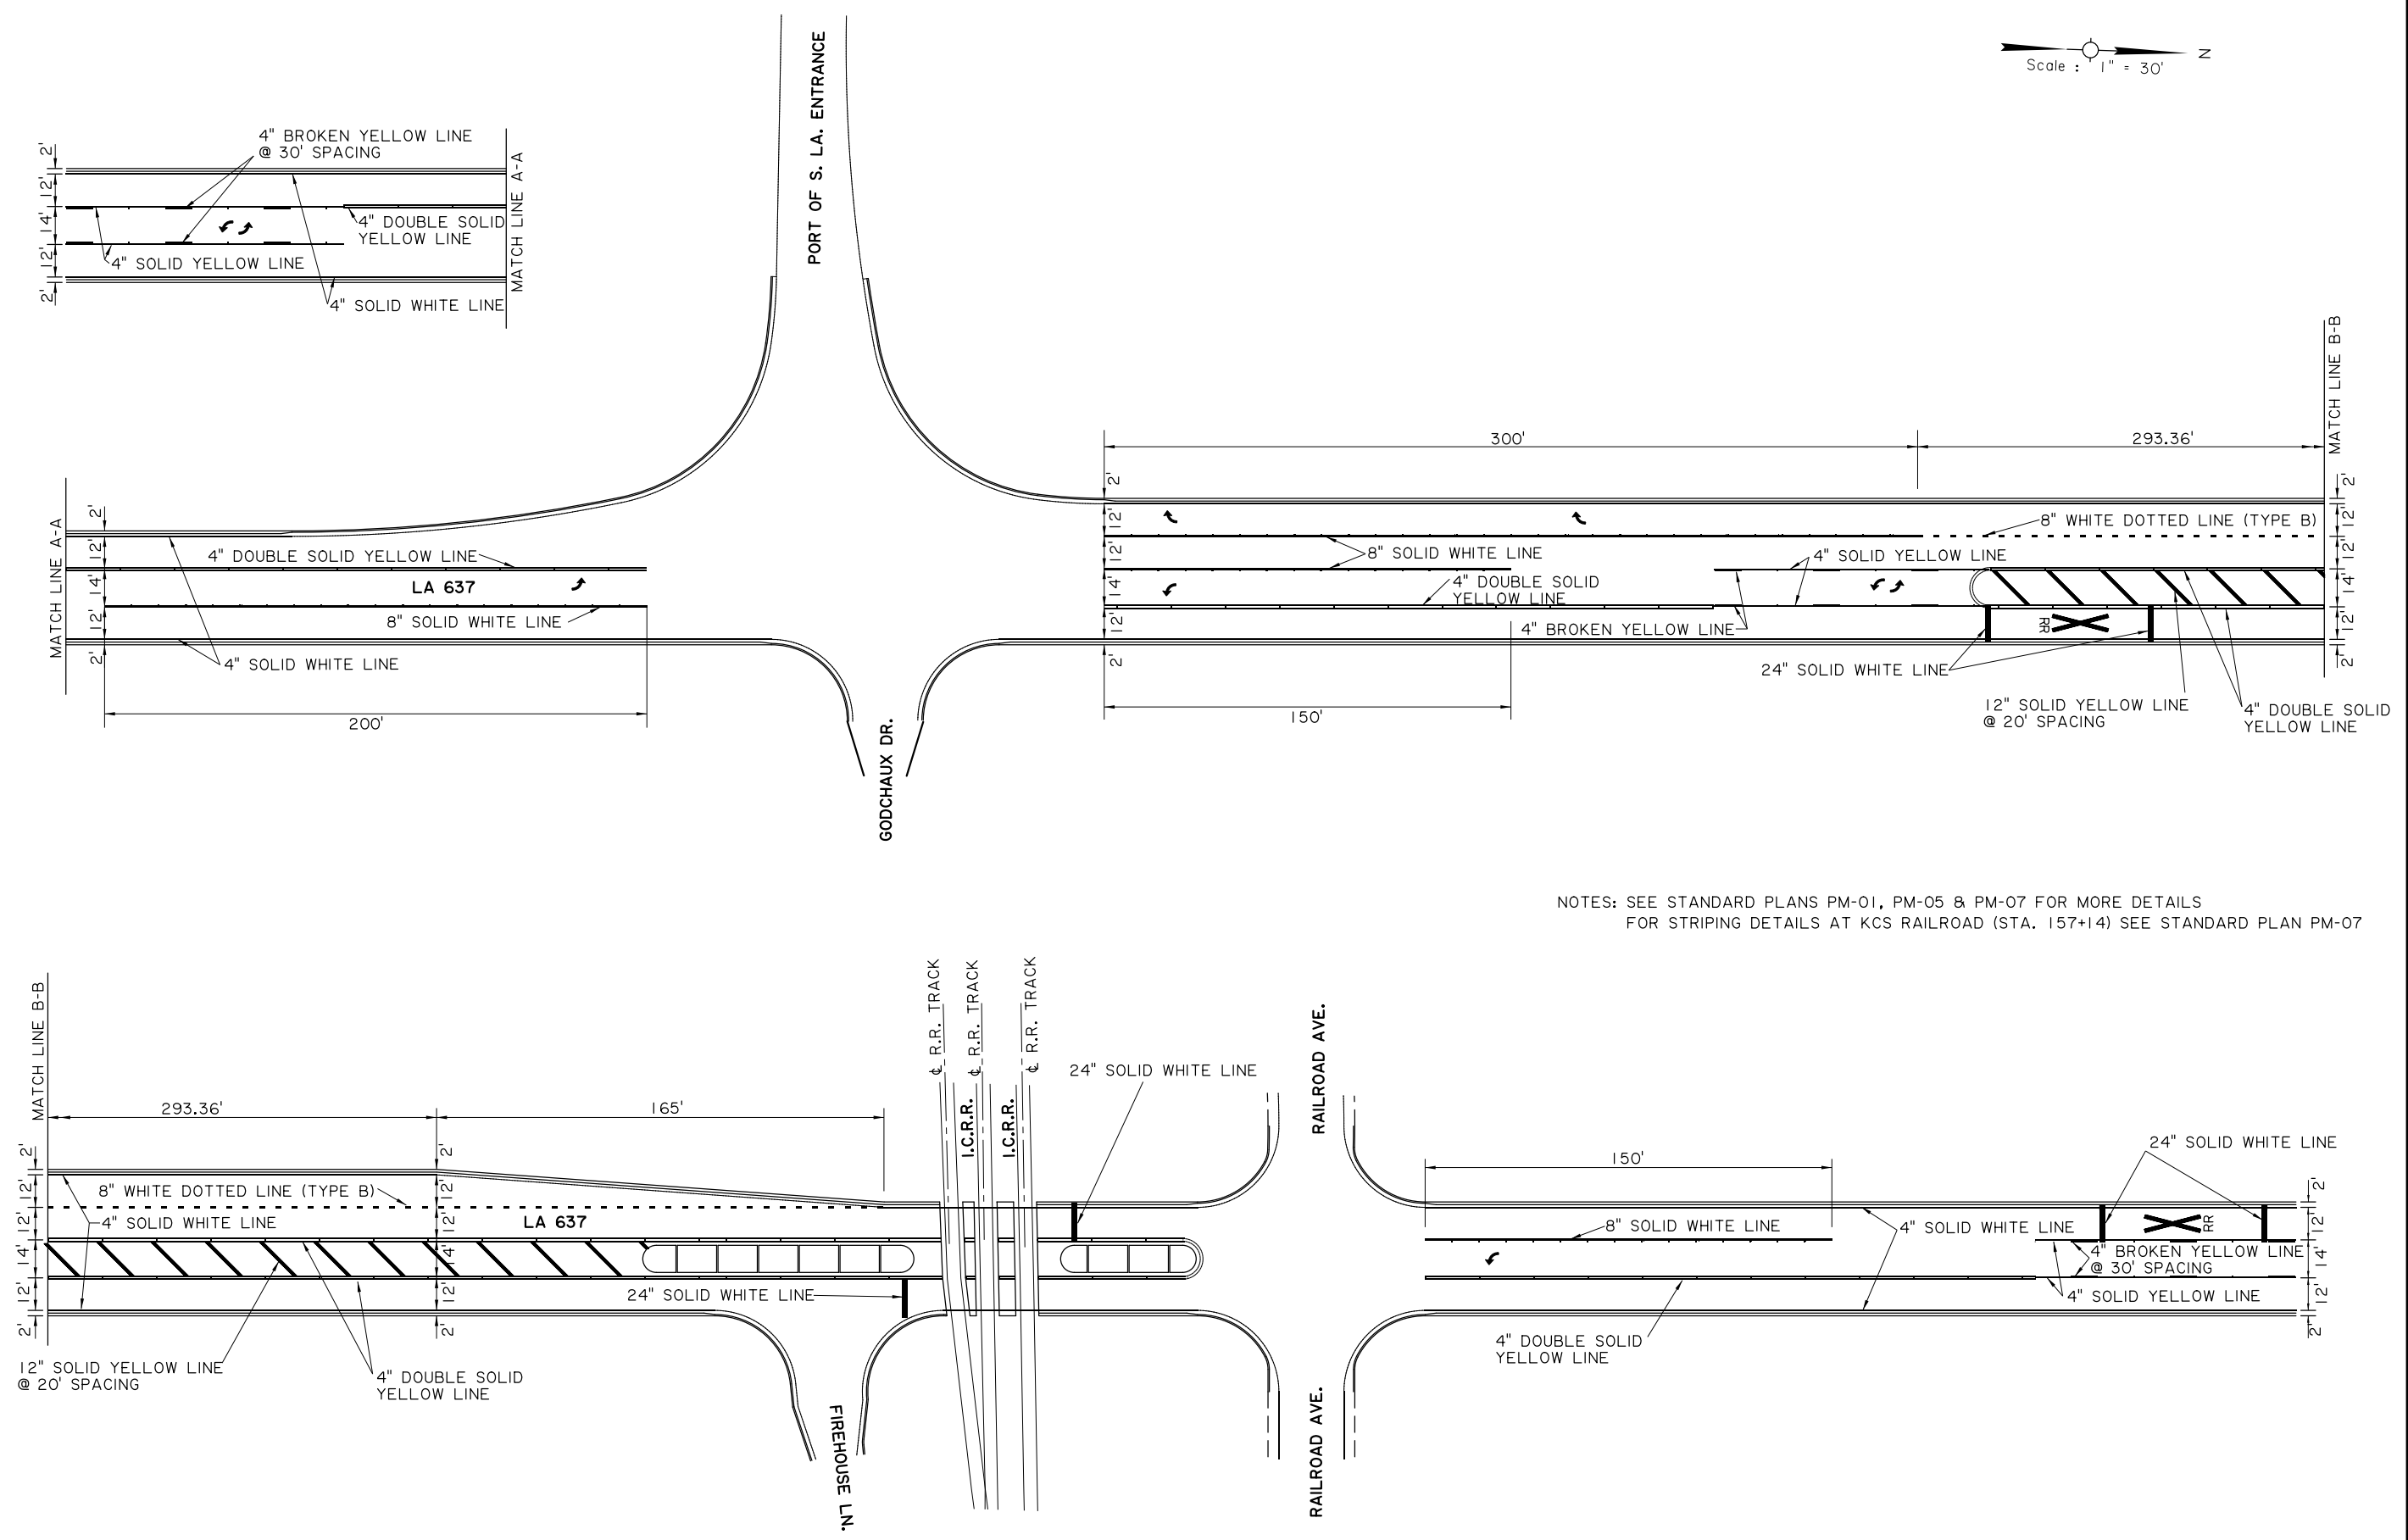

NOTES: SEE STANDARD PLANS PM-01, PM-05 & PM-07 FOR MORE DETAILS
FOR STRIPING DETAILS AT KCS RAILROAD (STA. 157+14) SEE STANDARD PLAN PM-07

Figure 8-40: Pavement Marking Layout



PAVEMENT MARKING LAYOUT
LA 637: PORT OF S. LOUISIANA CONNECTOR

