




Scale : 1" = 20'

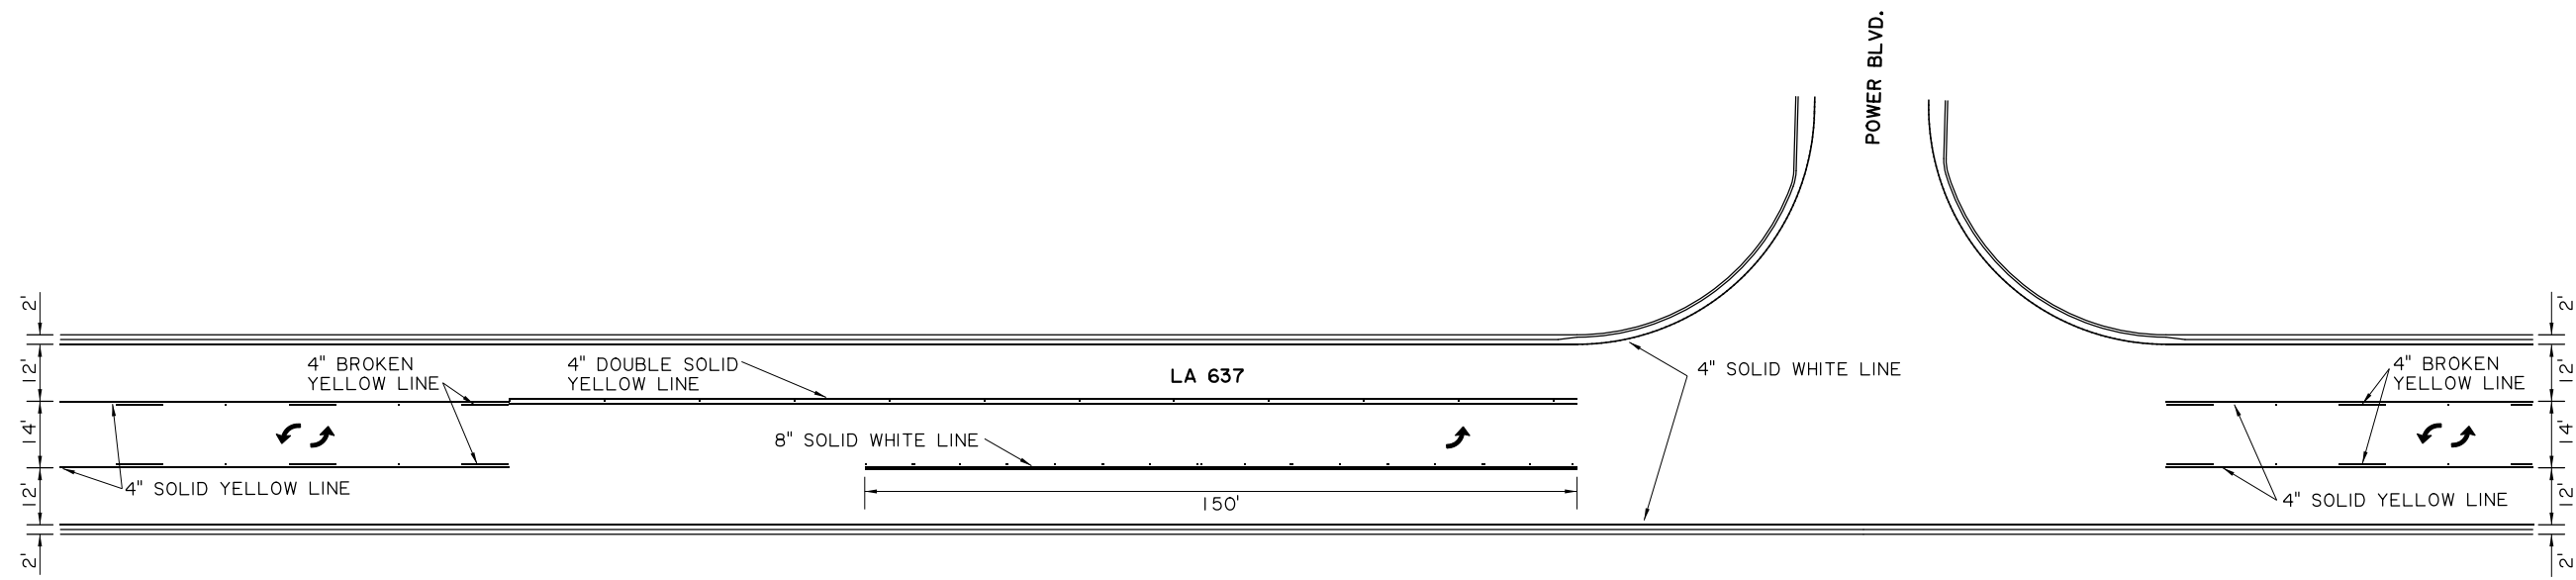

NOTE: SEE STANDARD PLANS PM-01 & PM-05 FOR MORE DETAILS

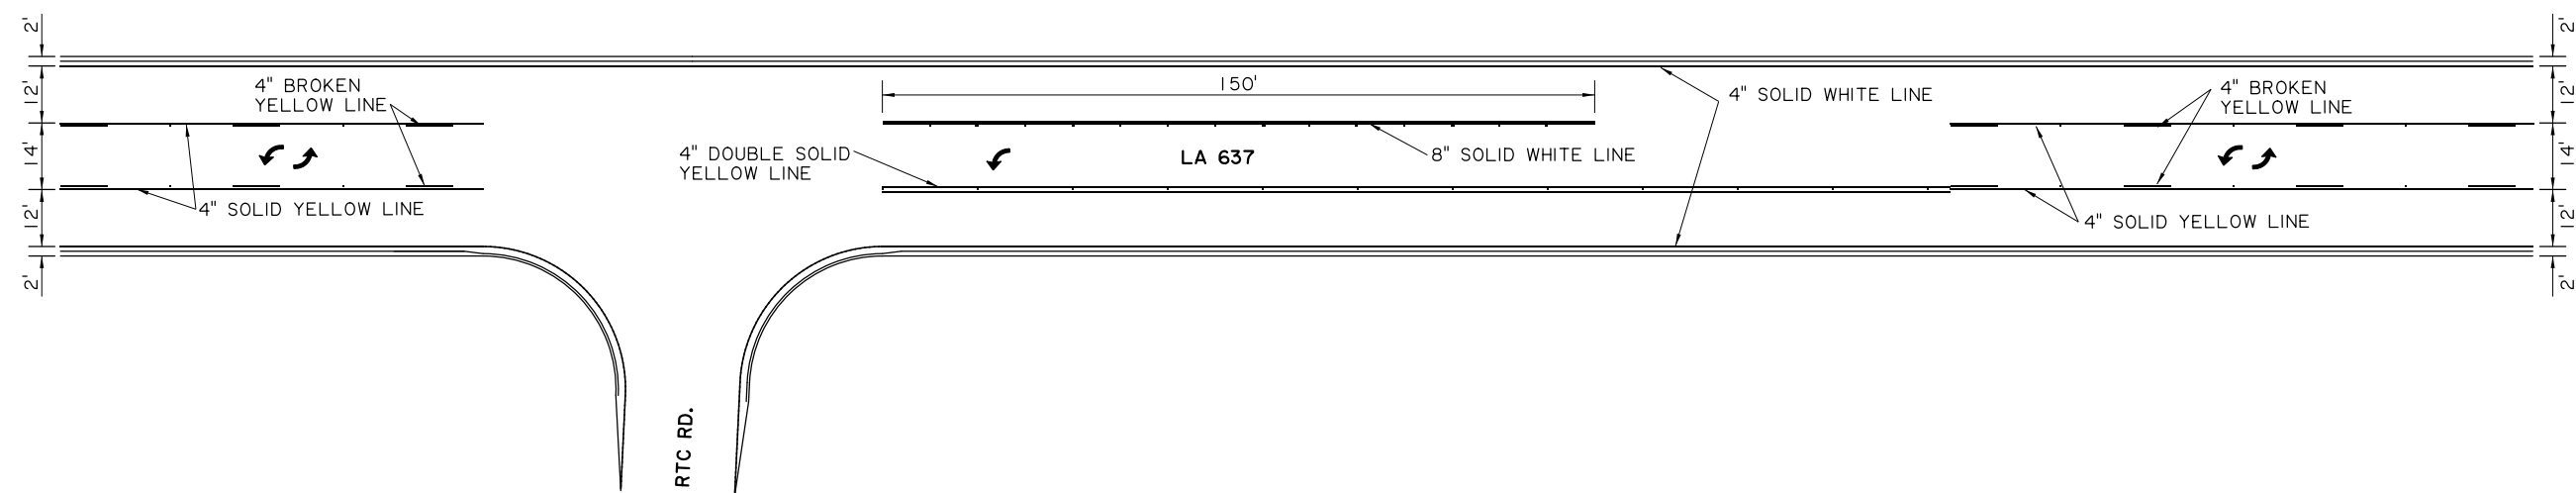


SHEET NUMBER		74	
DESIGNED	ST. JOHN THE BAPTIST	PARISH	ST. JOHN THE BAPTIST
CHECKED	848-12	CONTROL SECTION	848-12
DETAILED		STATE PROJECT	H.008322
CHECKED		SERIES NUMBER	3 OF 4
		BY	
		DATE	
		REVISION OR CHANGE ORDER DESCRIPTION	



PAVEMENT MARKING LAYOUT

LA 637: PORT OF S. LOUISIANA CONNECTOR



ROAD DESIGN

Figure 8-41: Pavement Marking Layout