




Figure 8-42: Pavement Marking Layout

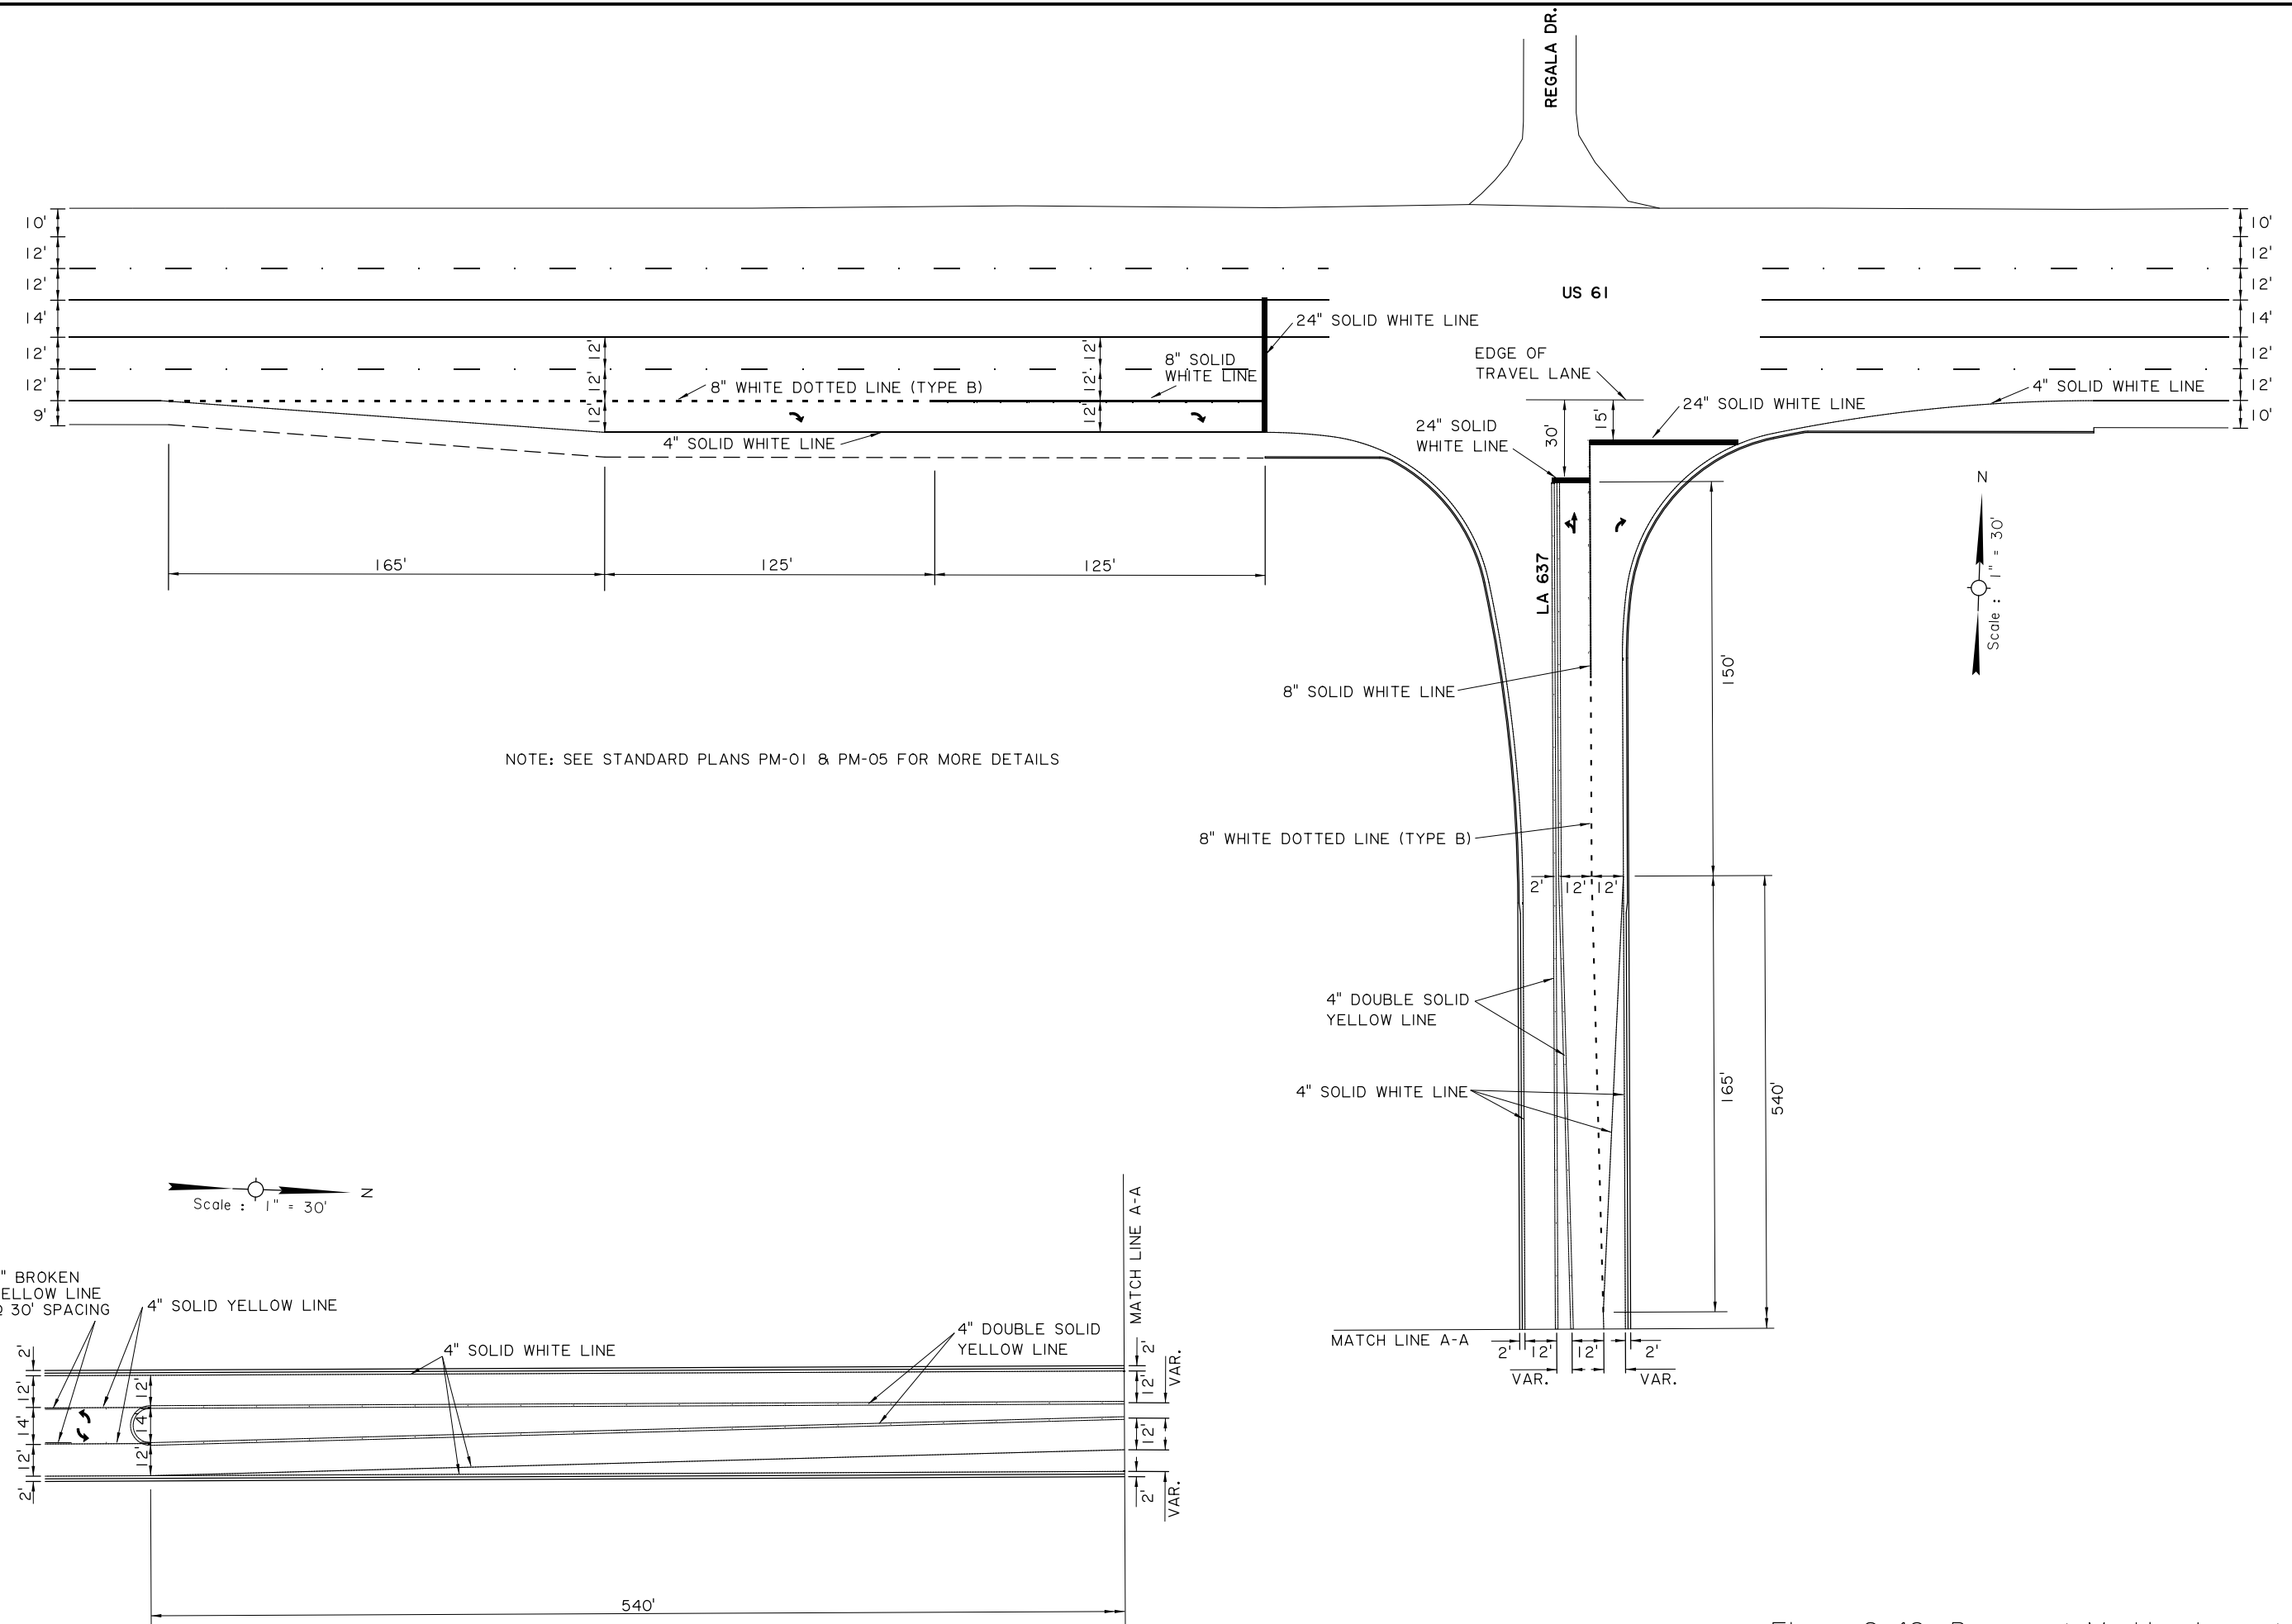

Scale : 1" = 30' N

4" BROKEN YELLOW LINE @ 30' SPACING
 4" SOLID YELLOW LINE
 4" SOLID WHITE LINE
 4" DOUBLE SOLID YELLOW LINE

