



189+00

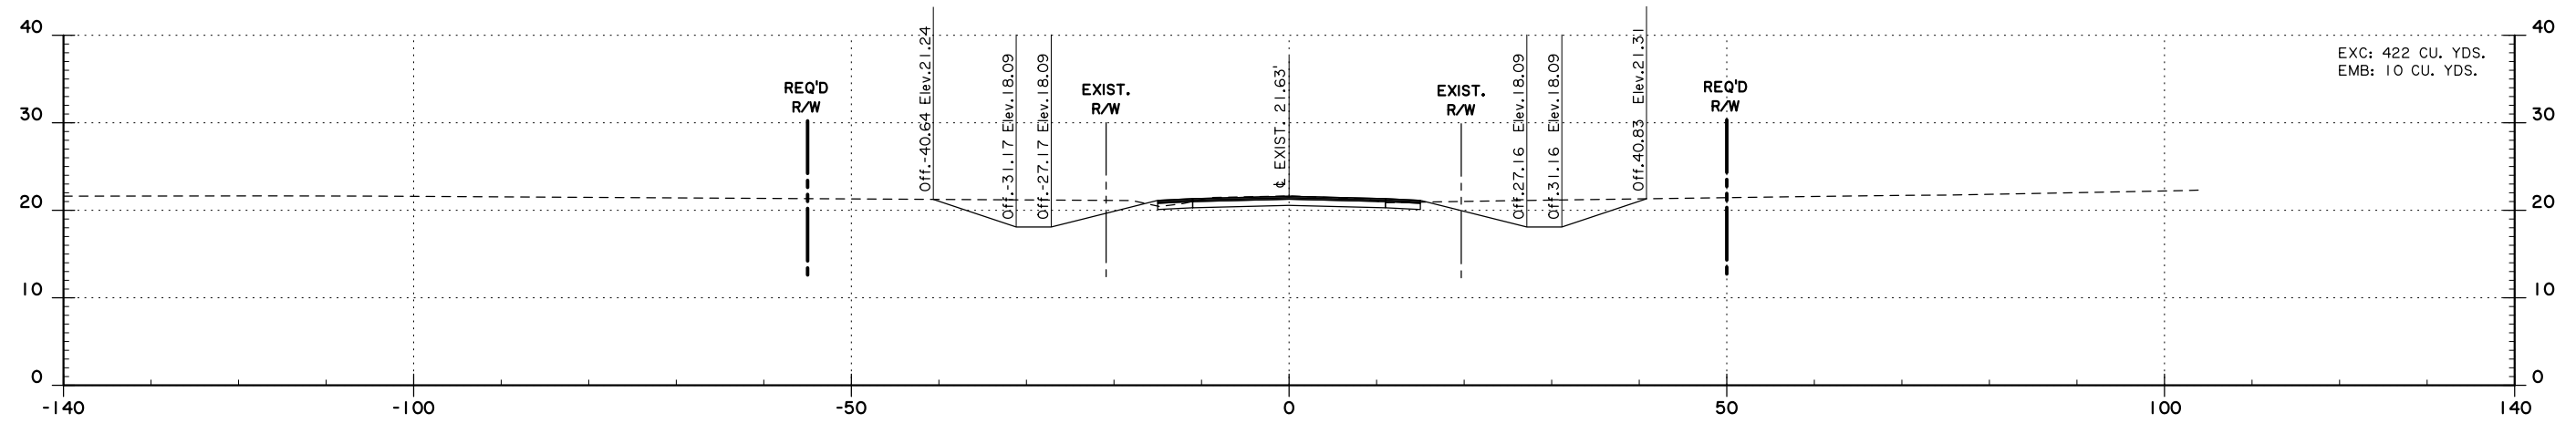

188+00

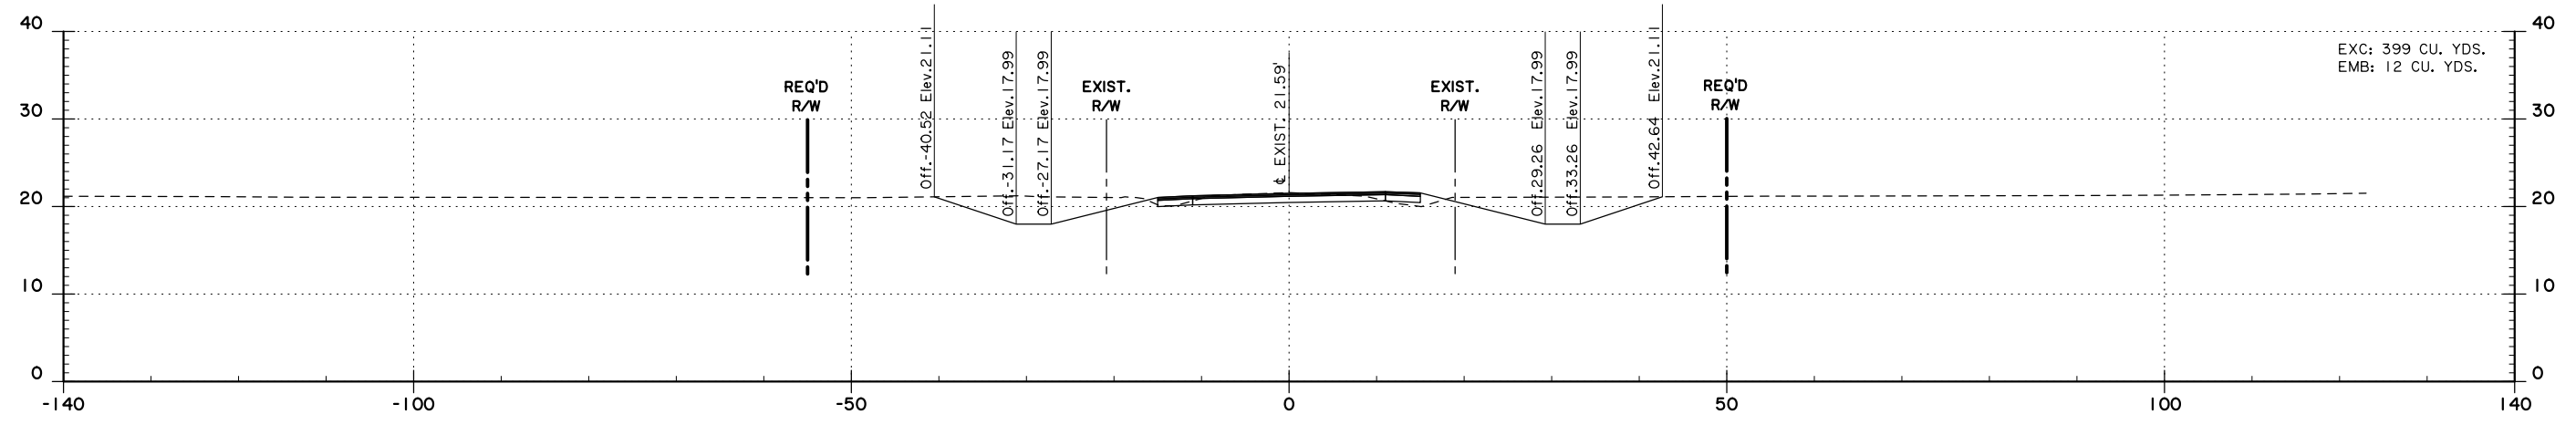

187+00

Figure 8-48: Rural Cross Sections

SHEET NUMBER		430	
PARISH		ASCENSION	
CONTROL SECTION		803-14	
STATE		H.003790	
DESIGNED		30 OF 31	
CHECKED		NUMBER	
REVISION OR CHANGE ORDER DESCRIPTION		DATE	
NO.		BY	
CROSS SECTIONS		LA 930: CAUSEY RD TO LA 42	
DOTD		ROAD DESIGN	