



(A) EXIT ONLY WORD MARKING

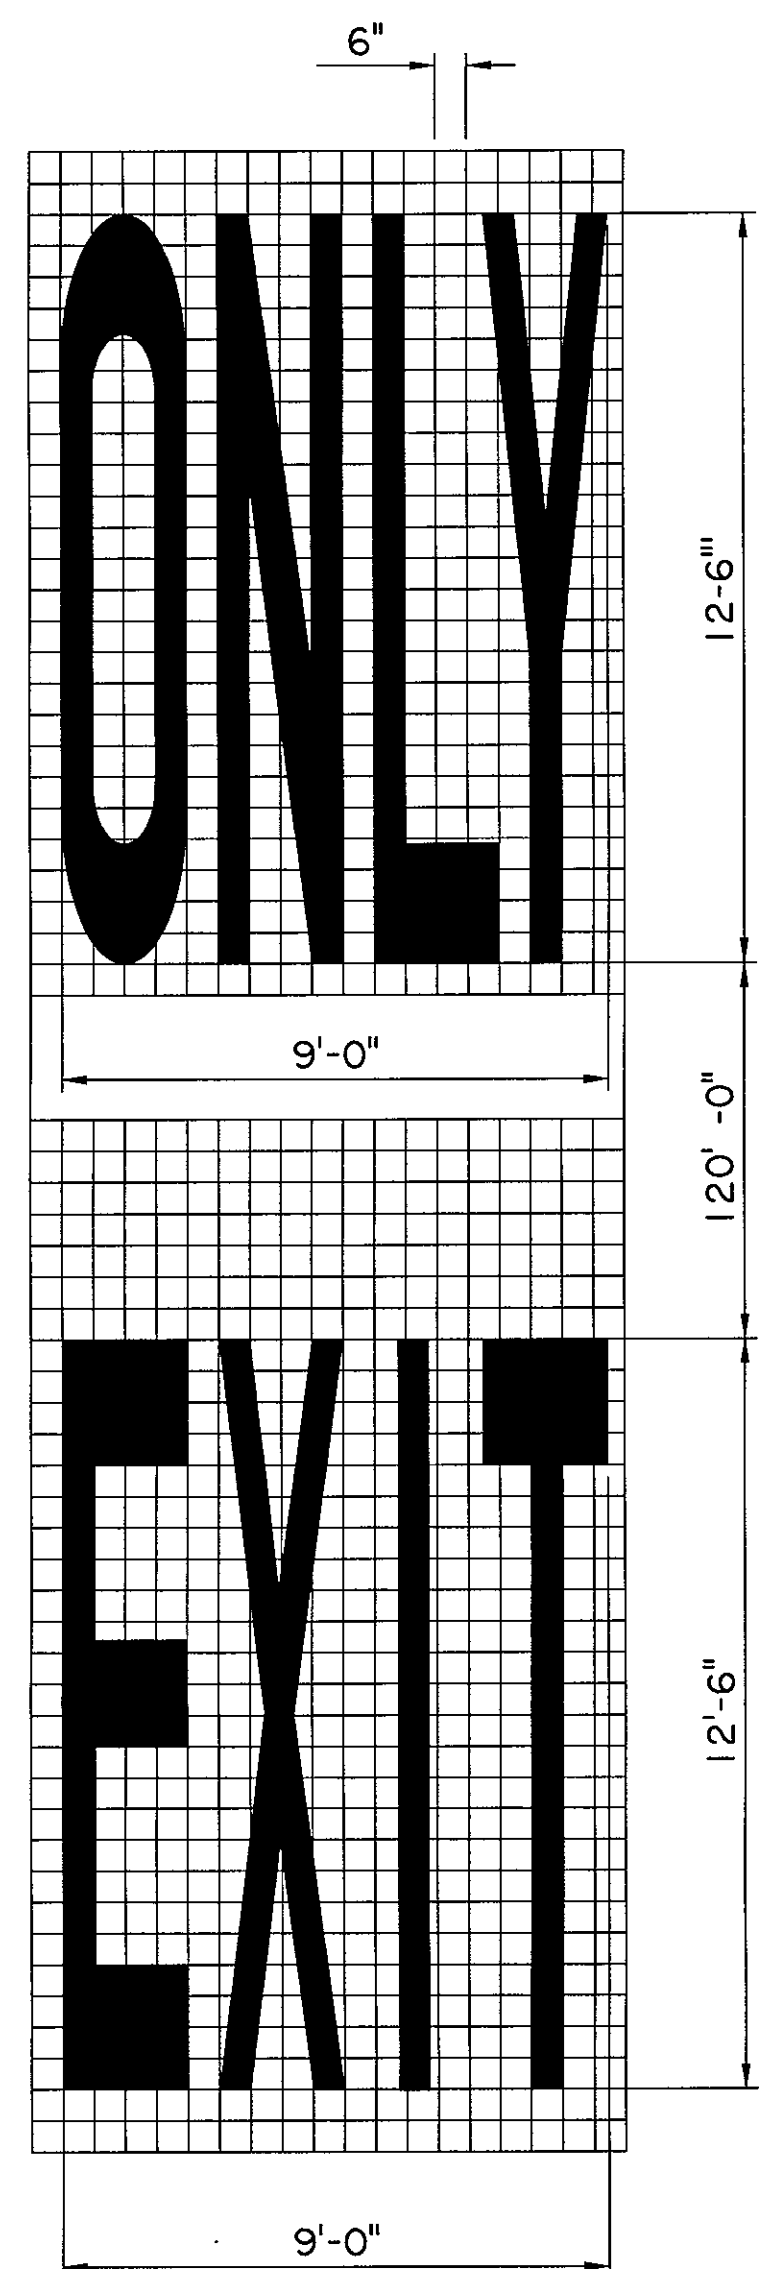


(B) LANE REDUCTION ARROW

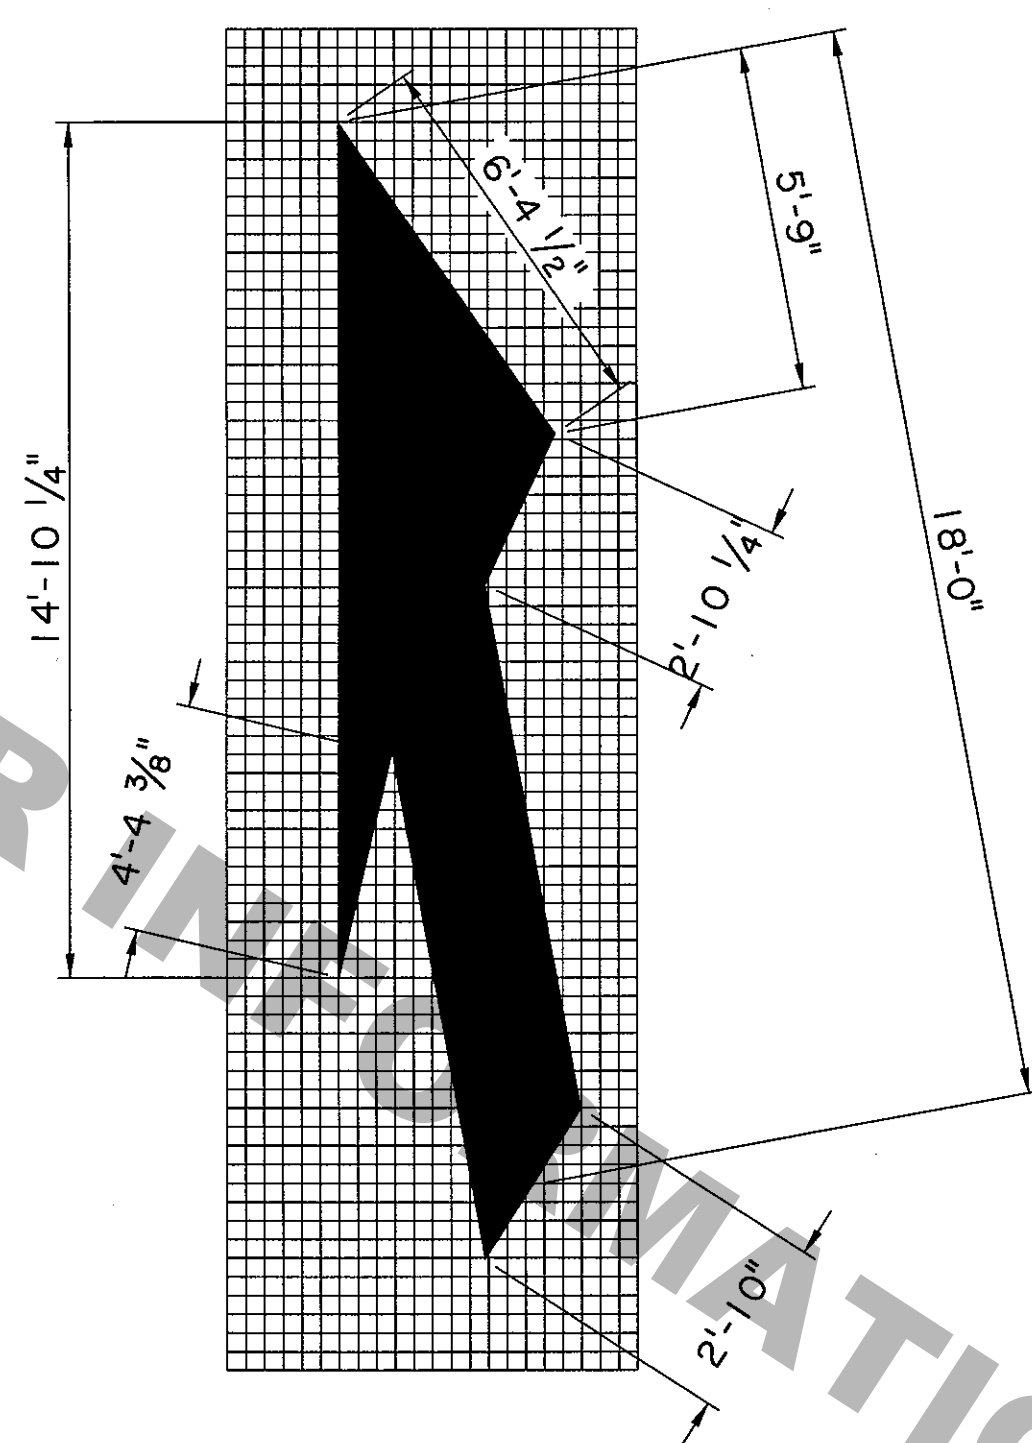


*For left lane reduction, use mirror image.

(D) INTERSTATE SHIELD
FOR INTERSTATE USE:

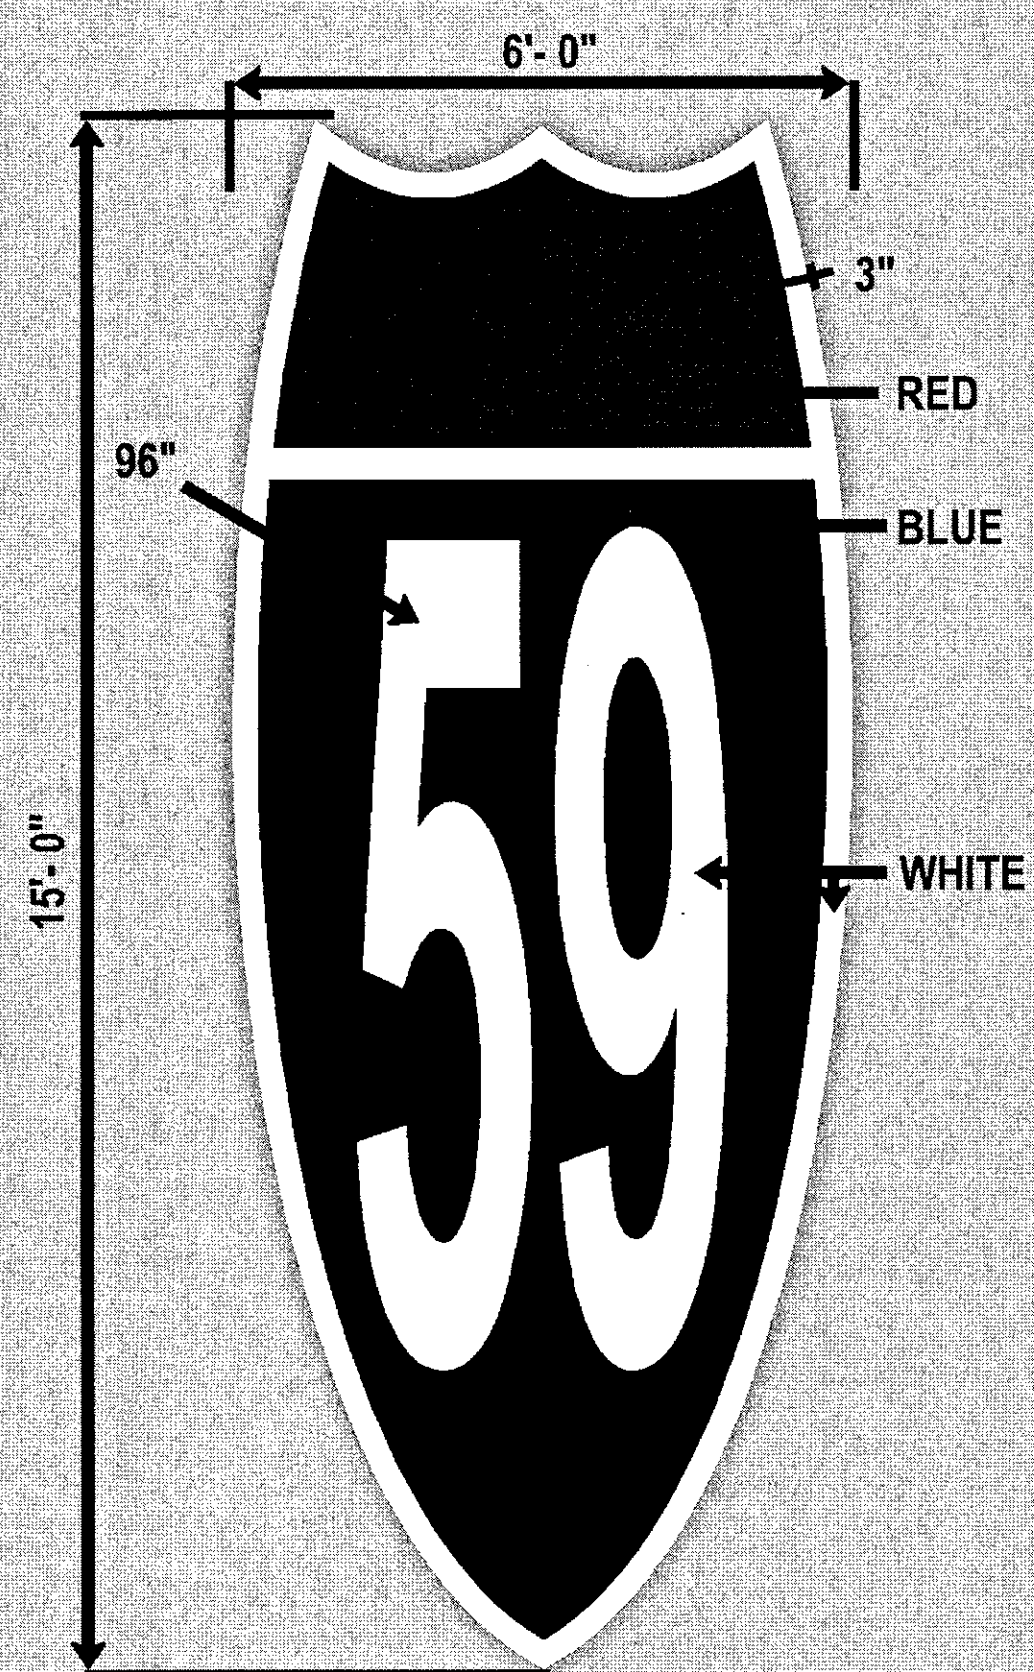


(C) STATE HIGHWAY SHIELD
FOR INTERSTATE USE:

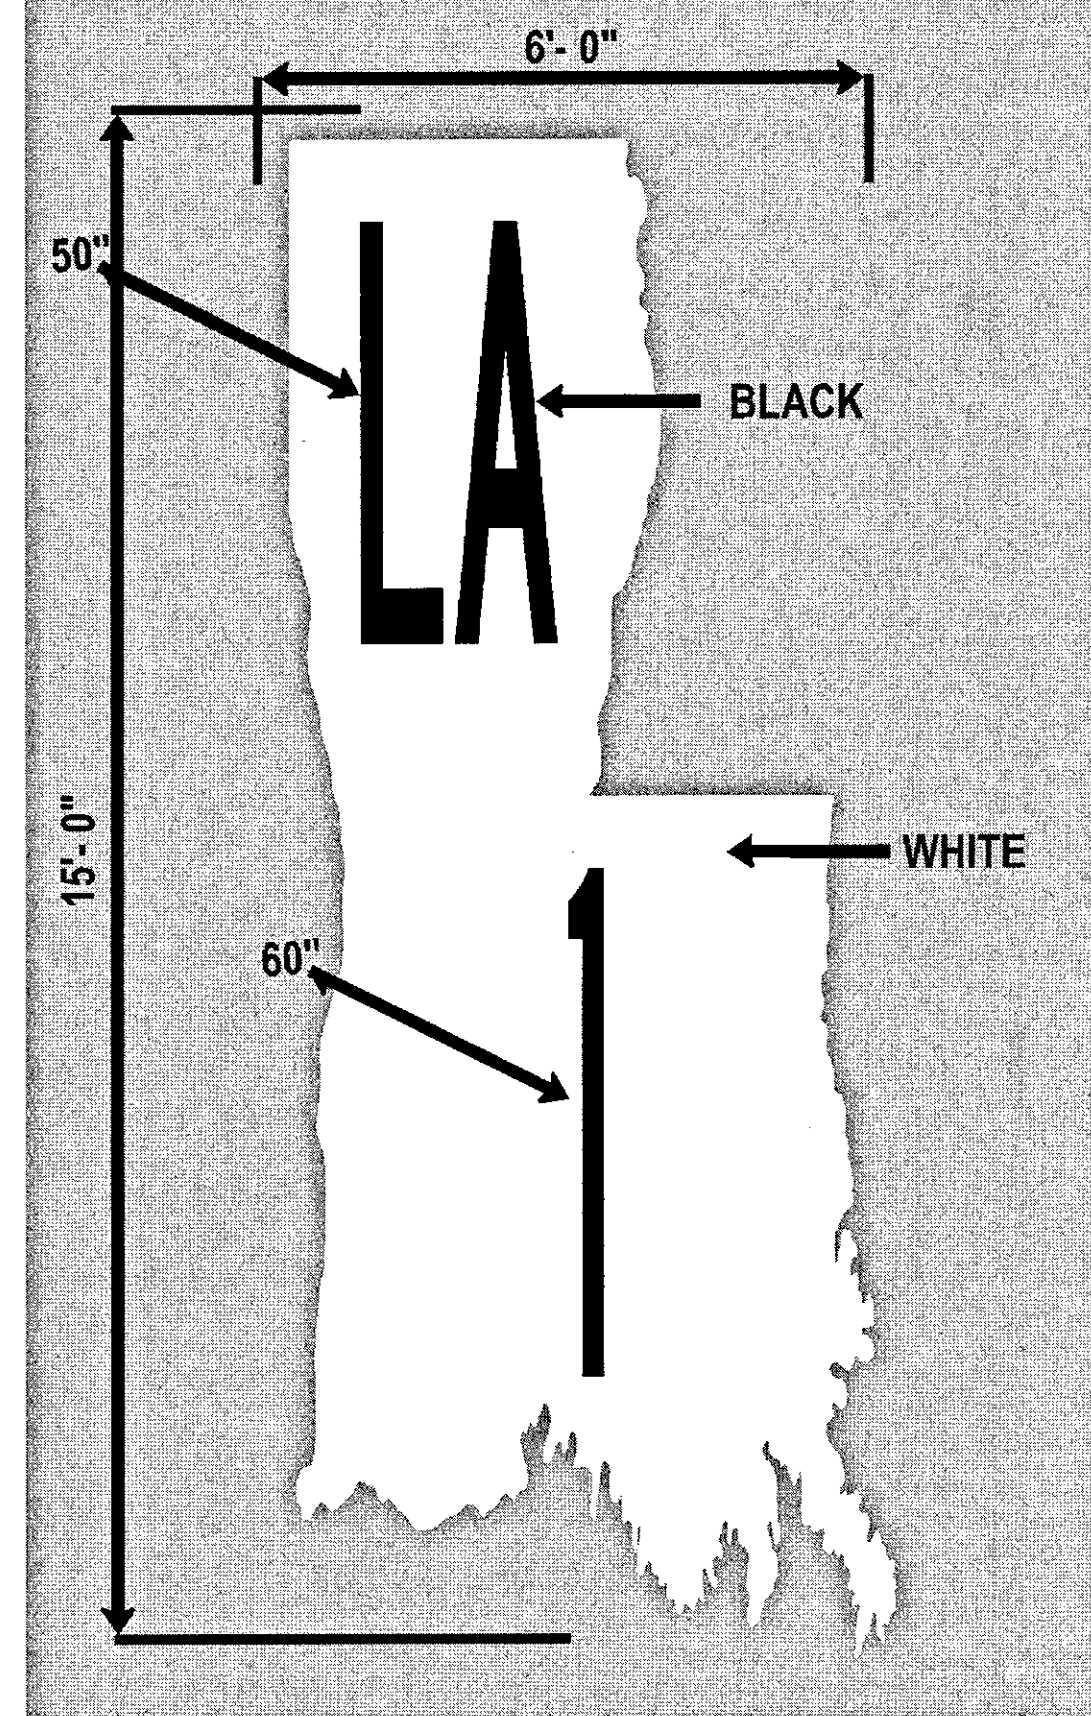


FOR USE ON DARK PAVEMENT.

STATE HIGHWAY SHIELD
FOR INTERSTATE USE:

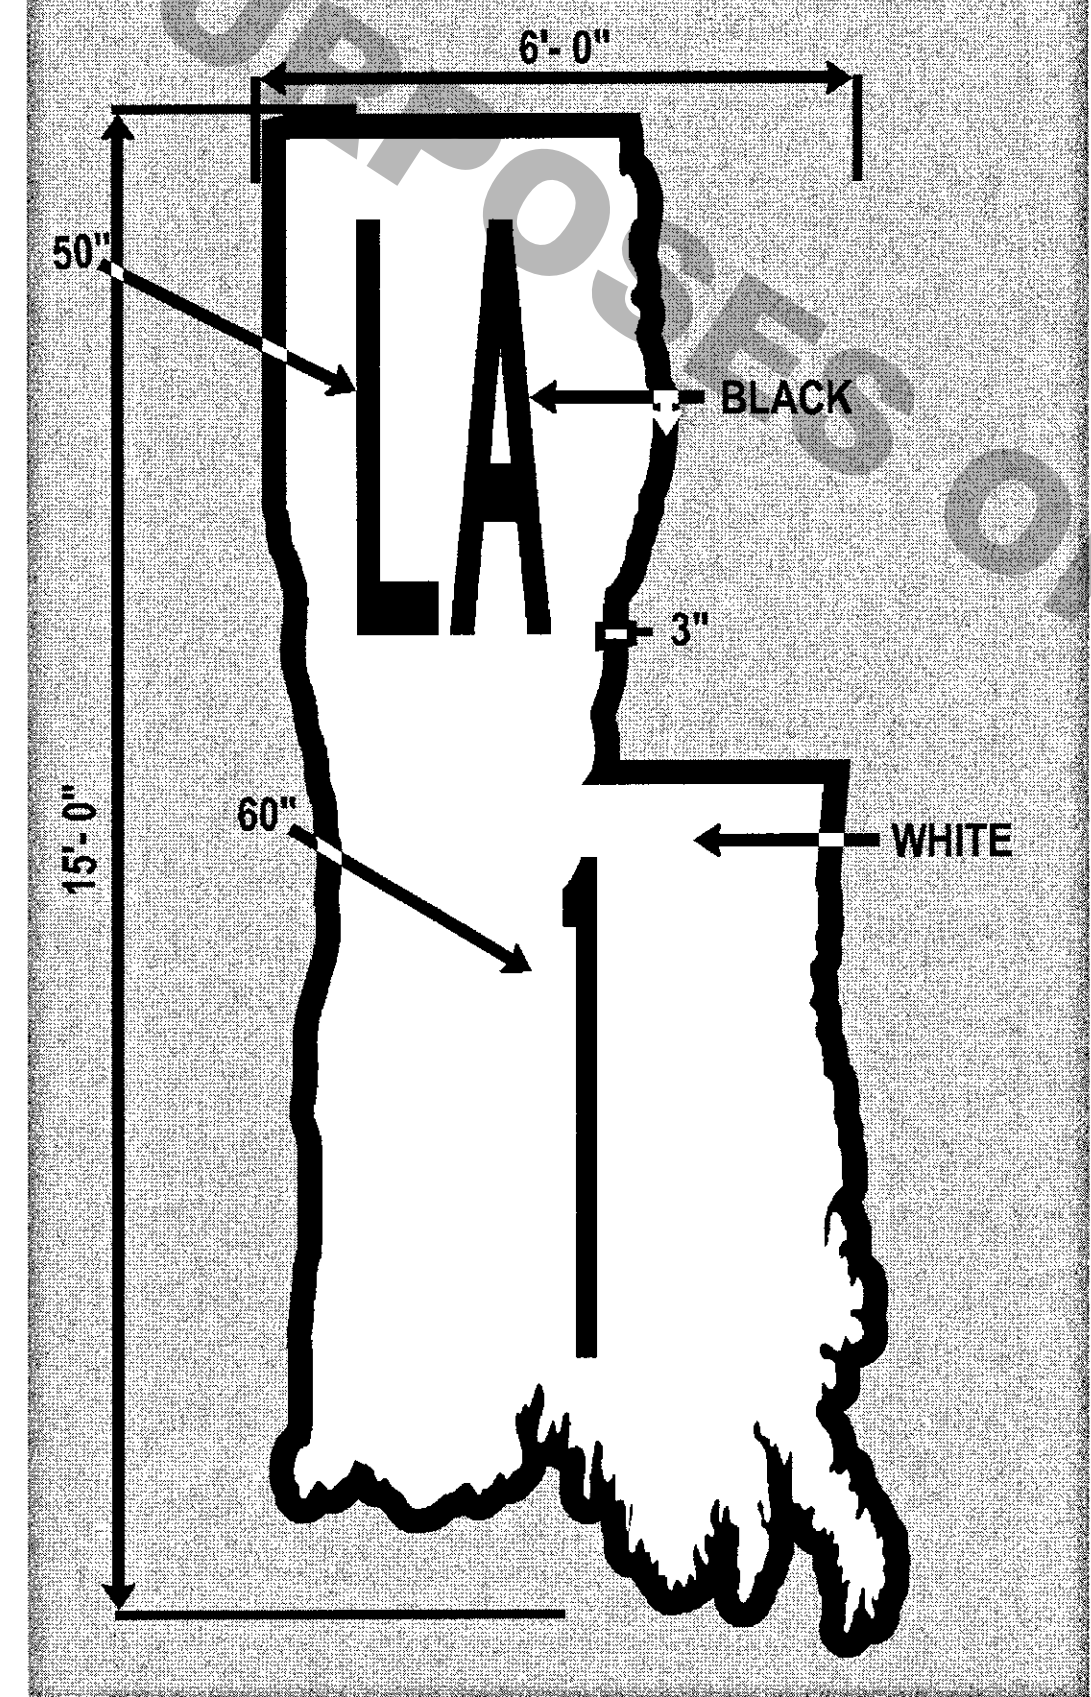


FOR USE ON LIGHT PAVEMENT.

(E) STATE HIGHWAY SHIELD
FOR INTERSTATE USE:

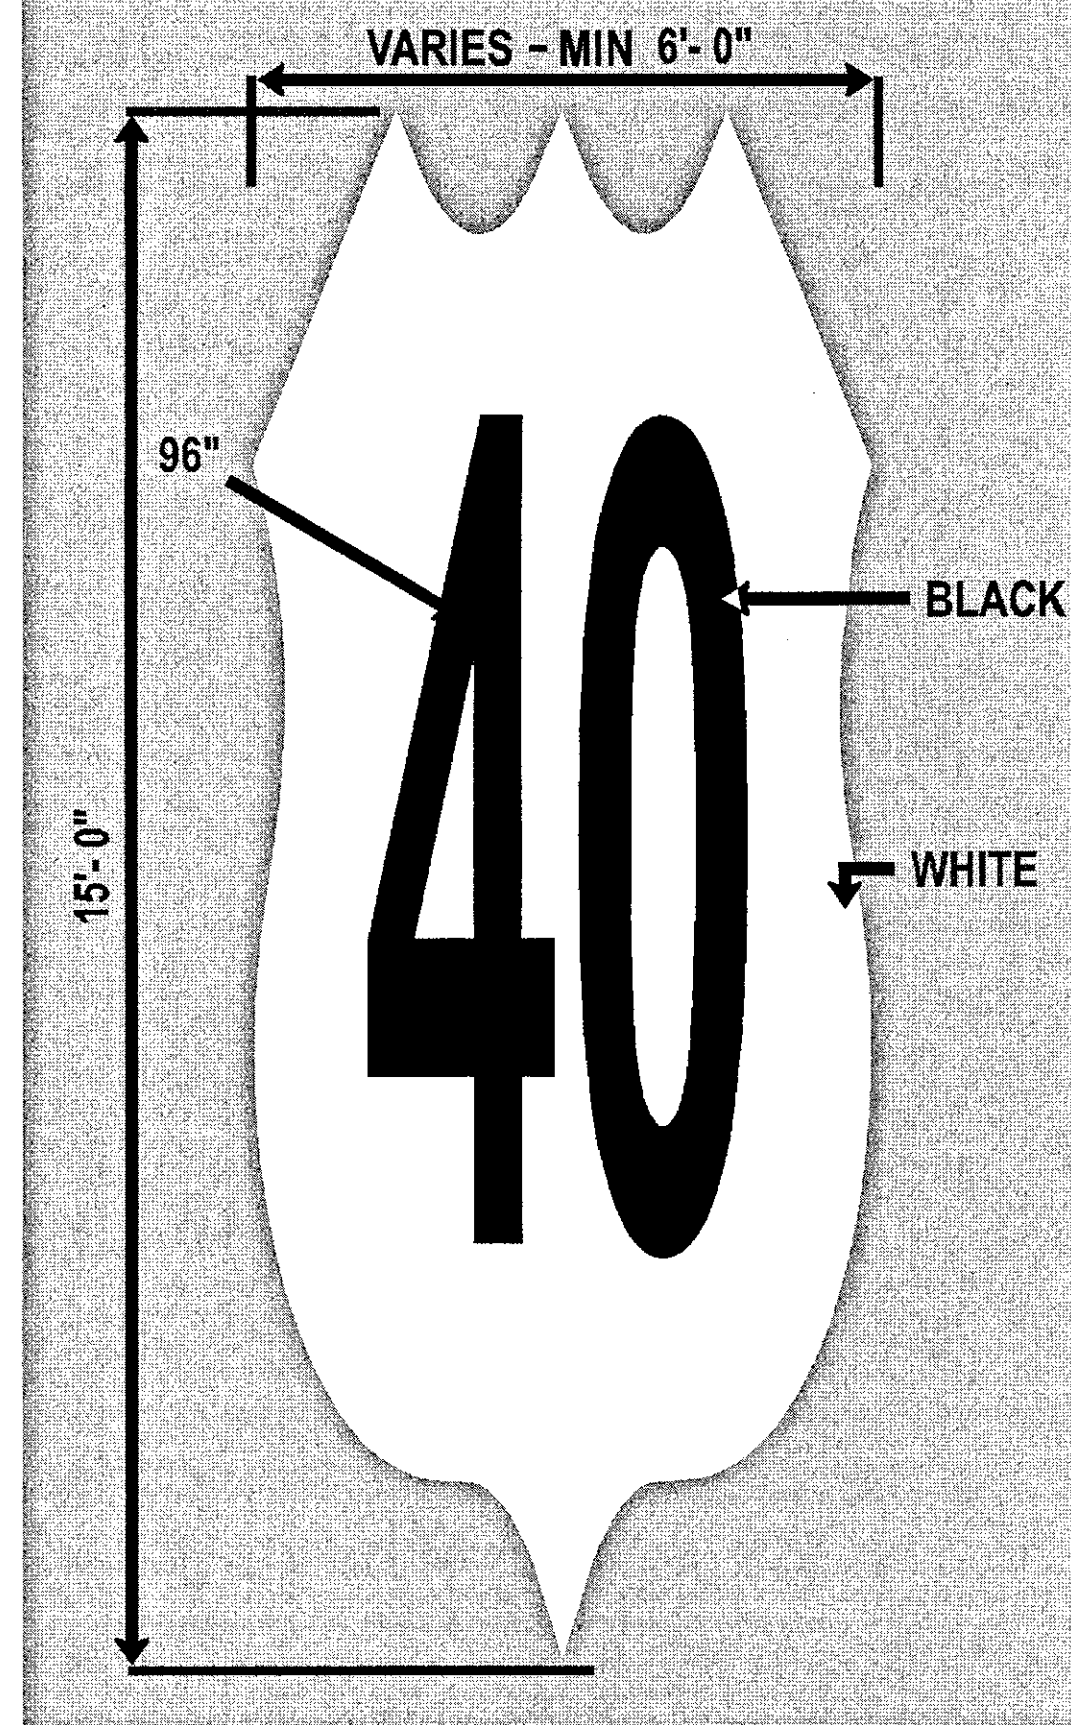

FOR USE ON DARK PAVEMENT.

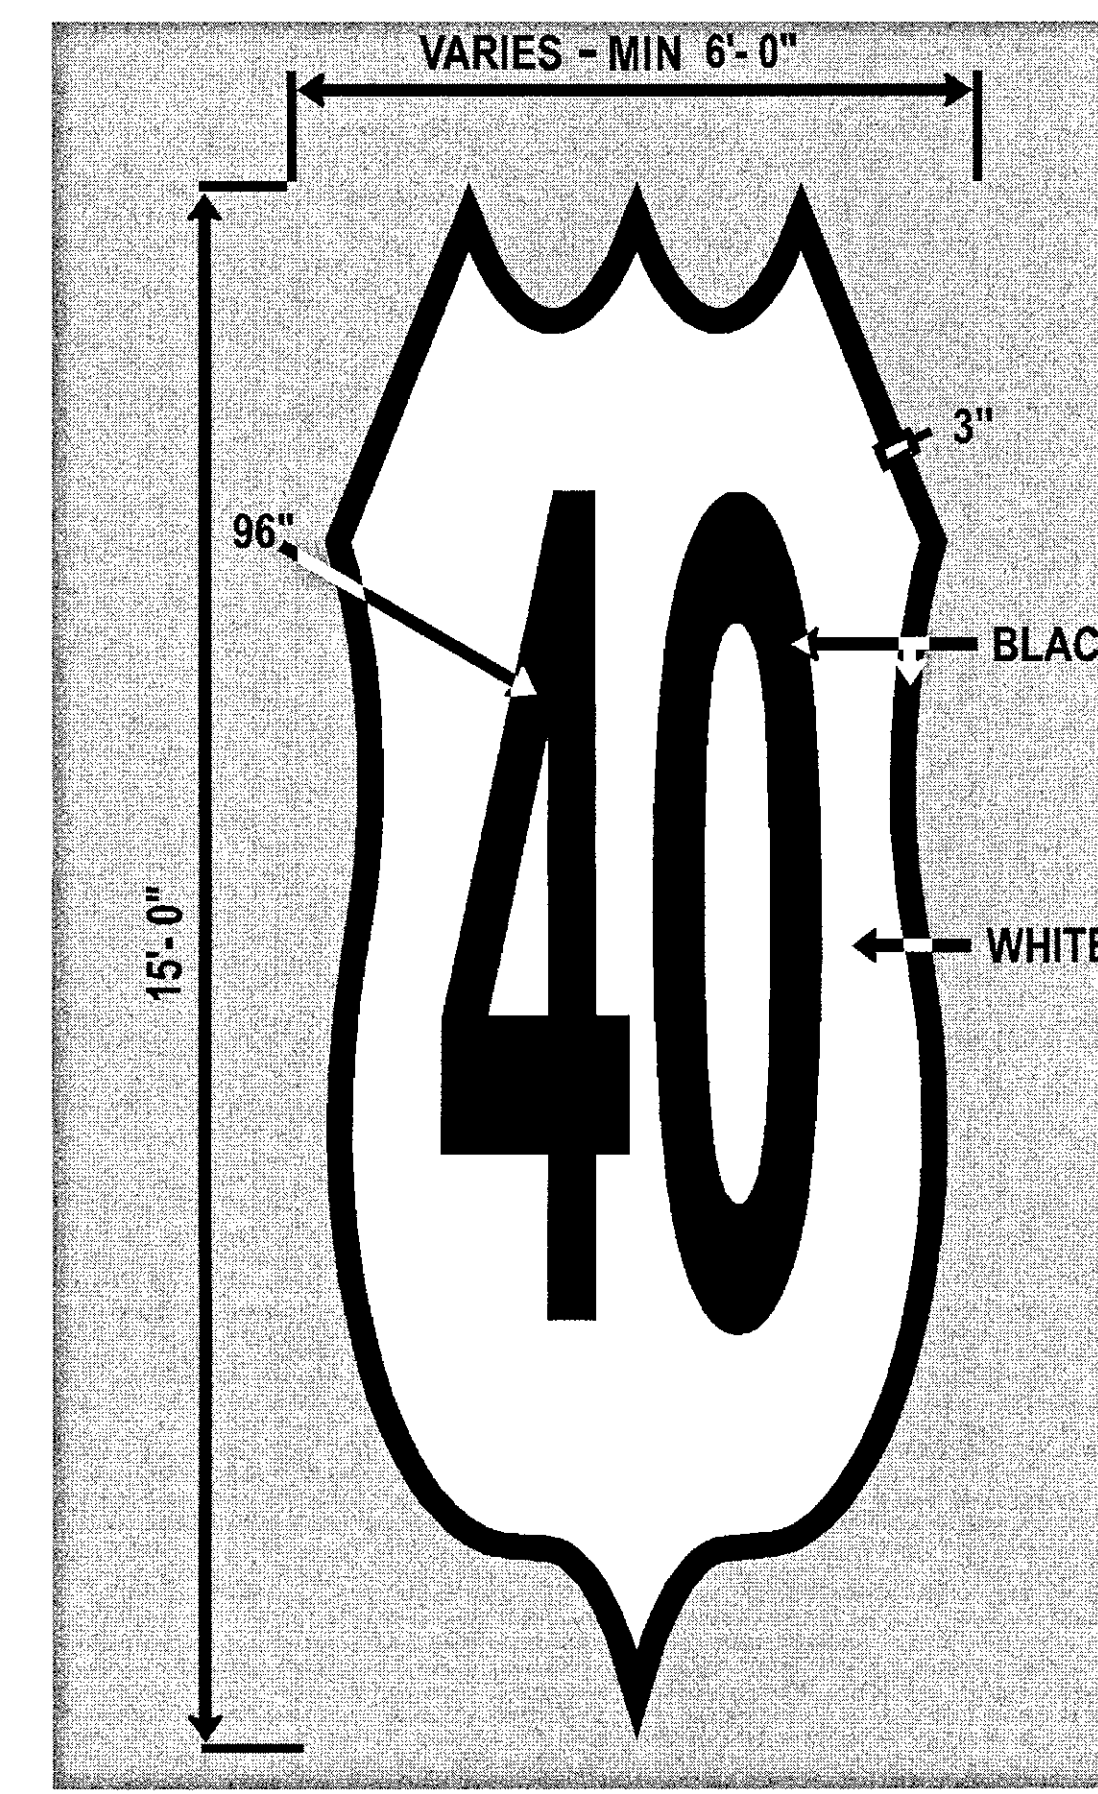

FOR USE ON LIGHT PAVEMENT.

SHEET NUMBER		PARISH		CONTROL SECTION		STATE PROJECT	
DESIGNED G. LEBLANC	CHECKED J. COLVIN	DETAILED K. WILLIAMS	CHECKED G. LEBLANC	SERIES NUMBER	DATE	APPROVED BY	
REVISION OR CHANGE ORDER DESCRIPTION				BY		DATE	
NO.				DATE		APPROVED BY	
CHIEF ENGINEER				DATE		CHIEF ENGINEER	
PM-03		Pavement Word and Symbol Markings for Interstate Use		PAVEMENT MARKING DETAILS			
James P. Williams		9-18-2017					