


IP_PWP:40695339\BD.2.6.5.2.17_(MASH)_Full-Raster.dgn 10/17/2017 16:06

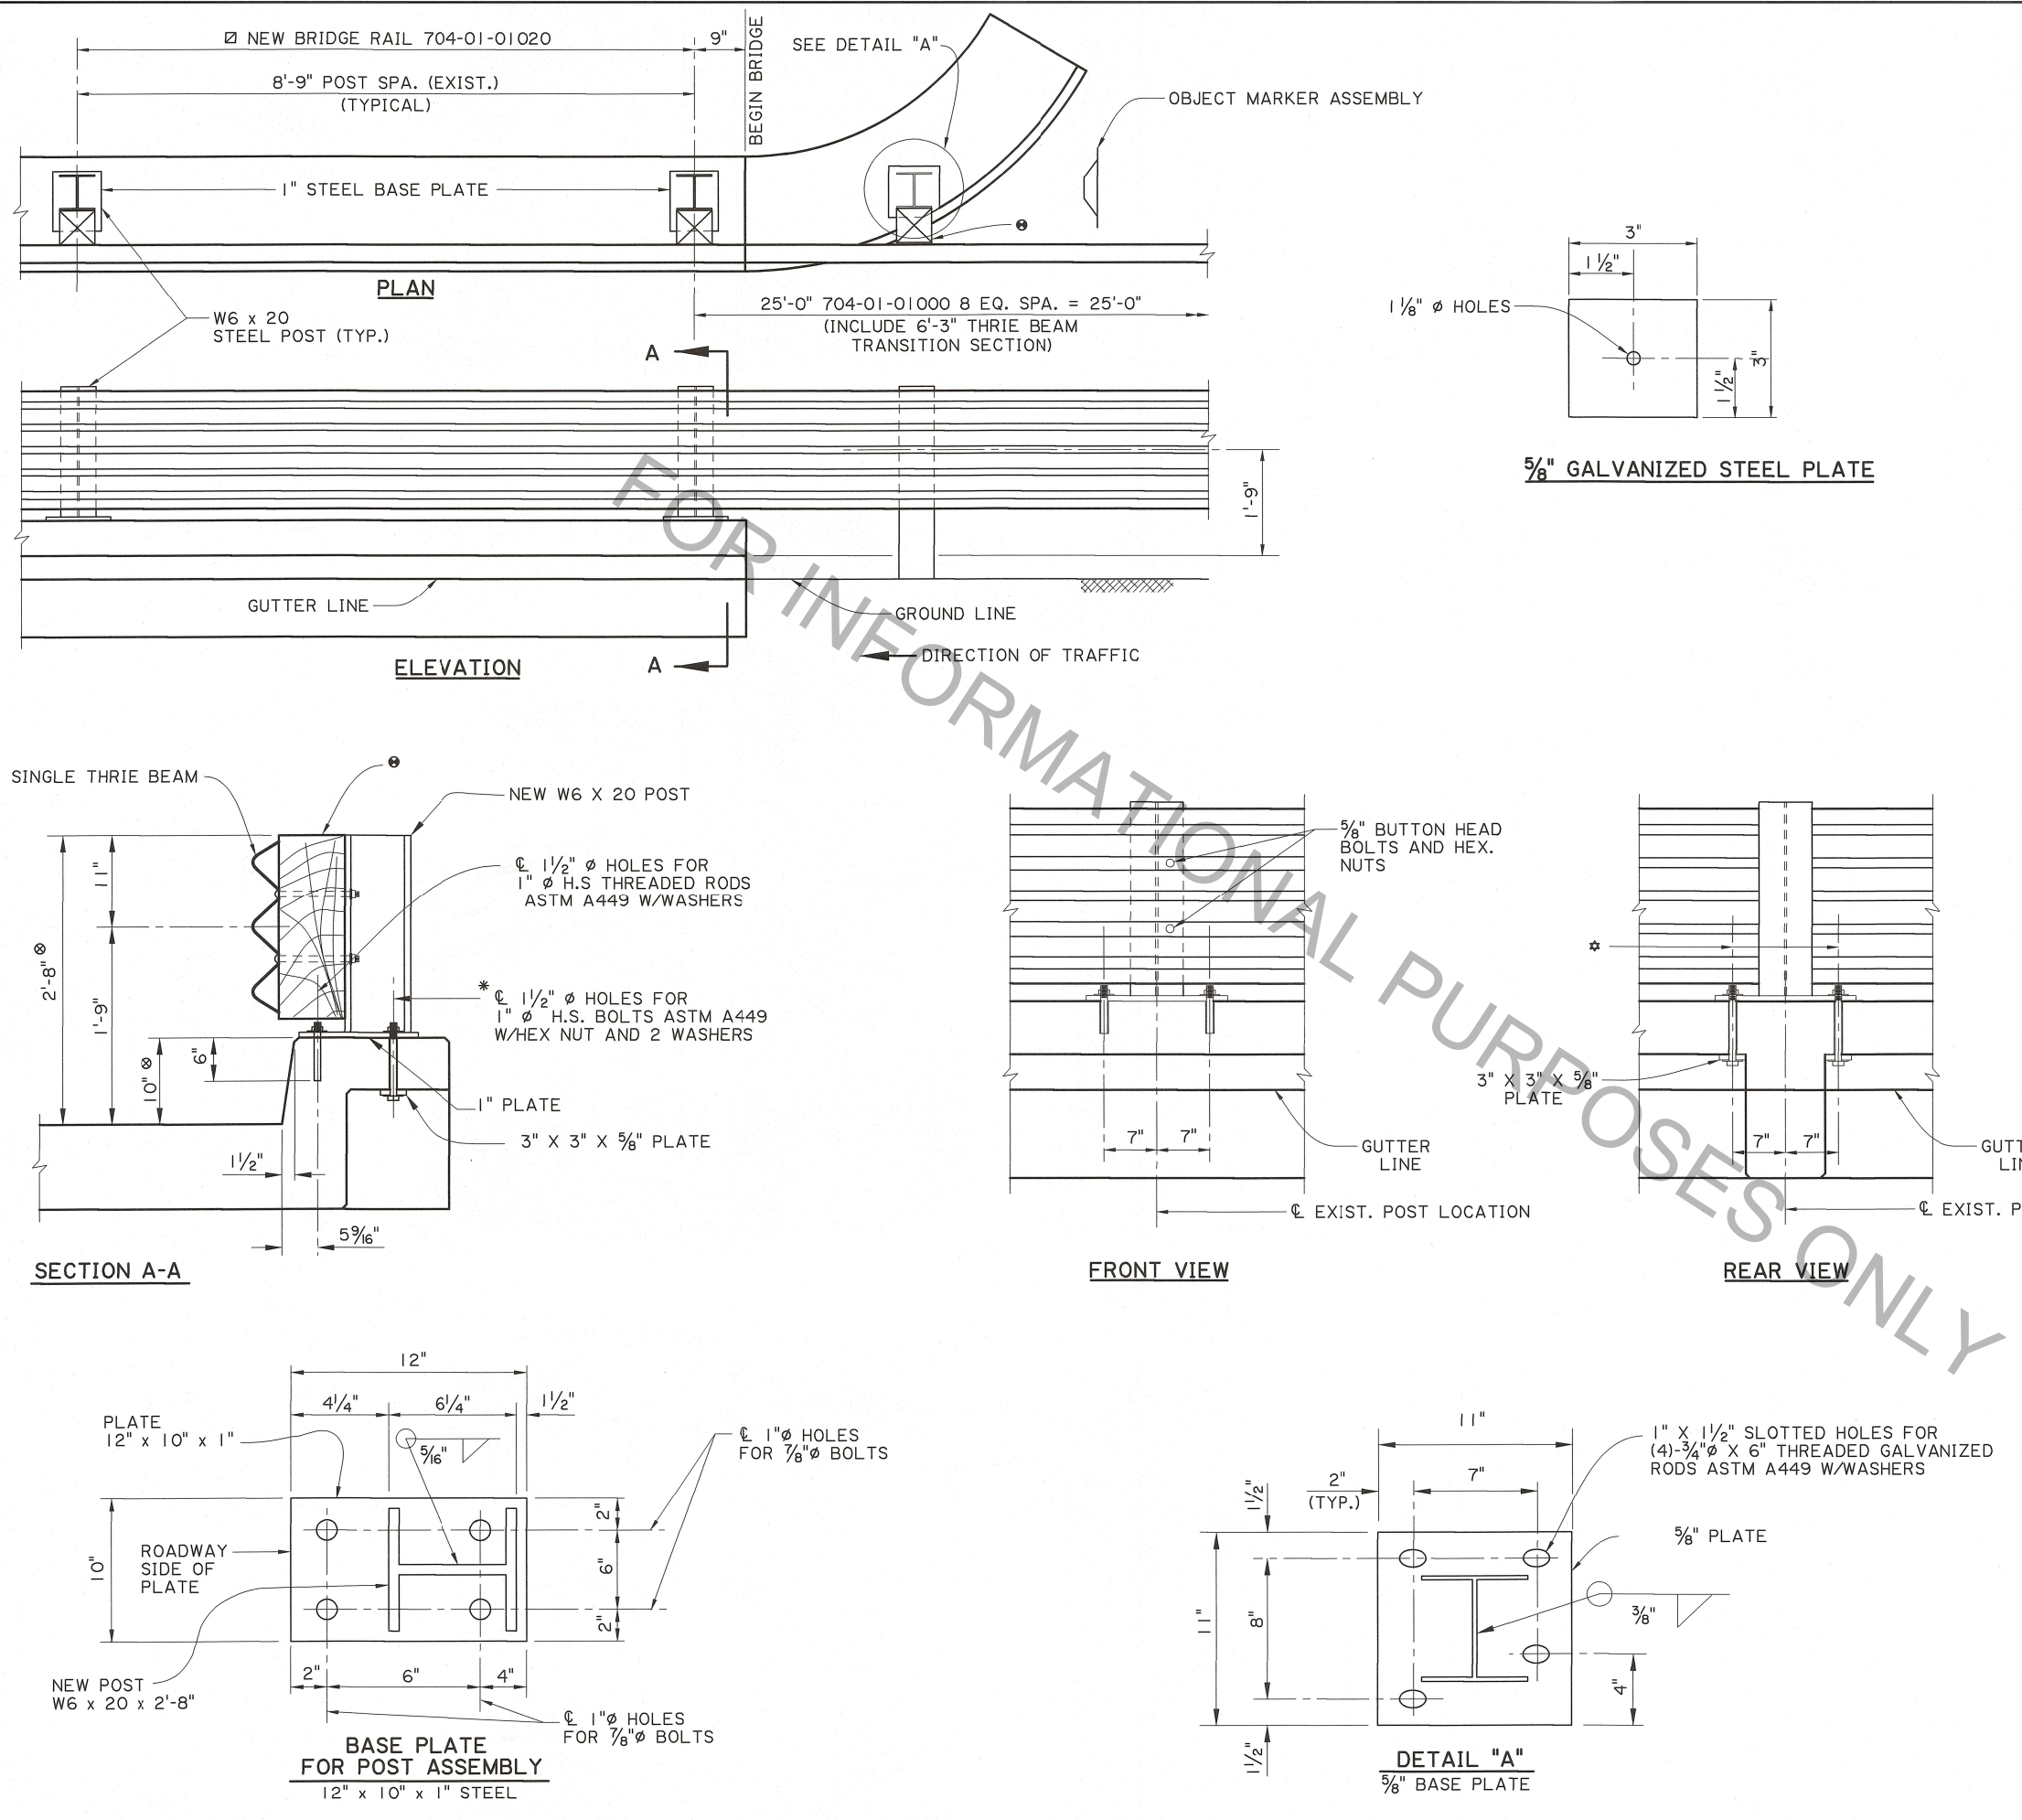

NOTES:

FOR ADDITIONAL INFORMATION ON GUARD RAIL, SEE STANDARD PLANS FOR HIGHWAY GUARD RAIL (MASH). ALL WORK AND MATERIALS REQ'D. TO INSTALL GUARD RAIL ON THE STRUCTURE SHALL BE PAID FOR UNDER ITEM 704-01-01020

ANY DAMAGE DONE TO THE STRUCTURE DURING CONSTRUCTION NOT RELATED TO THE WORK REQUIRED SHALL BE REPAIRED AT THE CONTRACTORS EXPENSE AND TO THE SATISFACTION OF THE PROJECT ENGINEER.

ALL HOLES (VERTICAL OR HORIZONTAL) DRILLED INTO AN EXISTING CONCRETE STRUCTURE SHALL BE CLEANED WITH COMPRESSED AIR AND MADE FREE OF ANY OIL OR RESIDUE. HOLES SHALL BE FILLED WITH INJECTION SYSTEM AS LISTED ON APPROVED MATERIALS LIST, PRODUCT CATEGORY "CONCRETE ANCHOR SYSTEMS." PLACE ROD IN HOLE IMMEDIATELY AND WAIT FOR THE MANUFACTURERS CURE TIME.

NOMINAL POST SPACING ON THIS SPAN IS 8'-9" (ORIGINAL DESIGN). NEW POST ARE REQUIRED AND SHALL BE INSTALLED AS SHOWN. GUARD RAIL SPLICES SHALL BE MADE AT POST LOCATIONS ONLY. THE POST LOCATED ON THE FLARED BRIDGE END SHALL BE INSTALLED AS SHOWN. IF A FLARED END DOES NOT EXIST A NORMAL 6" X 8" TIMBER POST OR A APPROVED ALTERNATE SHALL BE USED.

* NOTE: (AT END SPAN POST LOCATION ONLY) THE INTERIOR BOLT SHALL BE AS SHOWN. THE OUTER BOLT NEARER TO END JOINT) SHALL BE DRILLED IN THE SAME MANNER AS THE FRONT ANCHOR BOLTS.

ALL STRUCTURAL STEEL SHALL BE ASTM A36 AND GALVANIZED.

THE EXISTING POST SHALL BE REMOVED AND NEW POST BE MOUNTED ON THE TOP OF THE STRUCTURE AS SHOWN AND AT THE SAME SPACING.


6" x 8" x 1'-10" TIMBER BLOCK

1 1/2" HOLES FOR 1" H.S. BOLTS ASTM A449 W/HEX NUT AND 2 WASHERS

ALL 5/8" BOLTS SHALL BE ASTM A307.

CURB HEIGHT MAY VARY, ADJUST W6x20 POST LENGTH AS NEEDED TO MEET 2'-8" DIMENSION.

SHEET NUMBER	
DESIGNED	P. FOSSIER
CHECKED	C. GAUDRY
PARISH	
CONTROL SECTION	
STATE	
PROJECT	
REVISION OR CHANGE ORDER DESCRIPTION	BY
NO.	DATE
 BRIDGE RAIL REHABILITATION WASKEY BRIDGES FOR USE WITH HIGHWAY GUARD RAIL (MASH)	
 BRIDGE AND STRUCTURAL DESIGN	

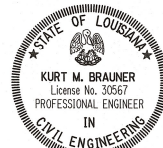STATE OF LOUISIANA

 KURT M. BRAUNER
 License No. 35567
 PROFESSIONAL ENGINEER
 IN
 CIVIL ENGINEERING
 7/4/17
 9/29/17