



Req'd Asphaltic Concrete Overlay (Leveling)

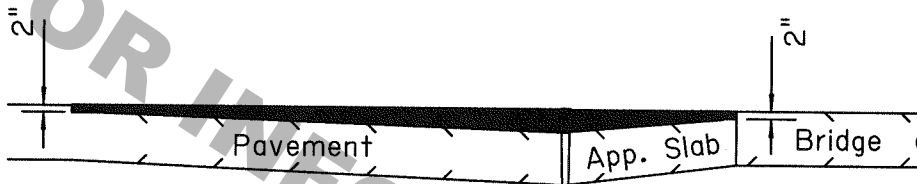

SECTION VIEW


Req'd Asphaltic Concrete Overlay (Leveling)

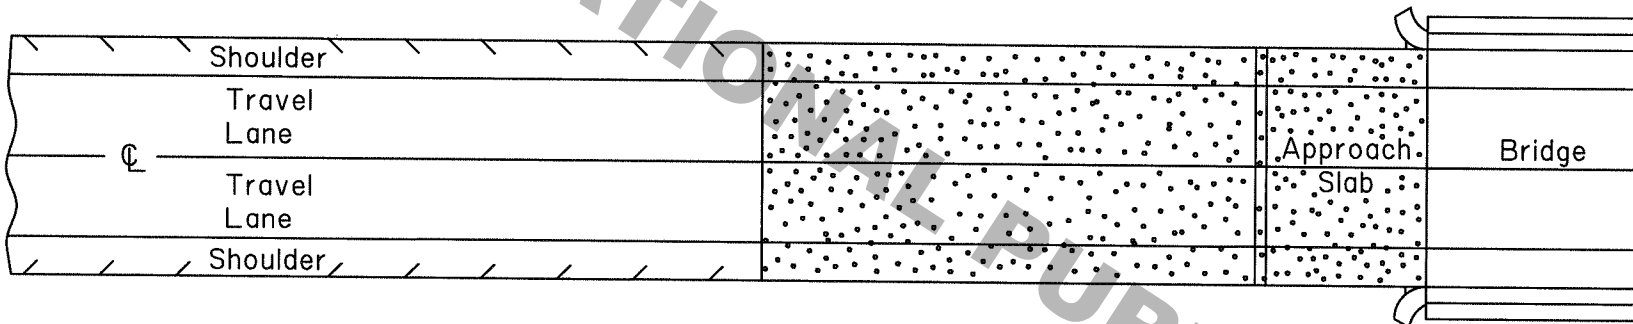

PLAN VIEW

NOTES:

1. Asphaltic concrete overlay shall be used to level roadway at each end of bridge.
2. Length of overlay and grade shall be determined by the Project Engineer.
3. Erected stringline shall be used in placing overlay.
4. Pavement joints, in overlay area, shall be cleaned and sealed (as per CPR 01 & CPR 02).
5. Pavement and approach slab shall be milled or cold planed to provide a smooth transition.
6. Approach slab leveling shall be paid for under the appropriate items for asphaltic concrete, cold planing, milling pccp, and cleaning and sealing joints.
7. Detail not to scale.

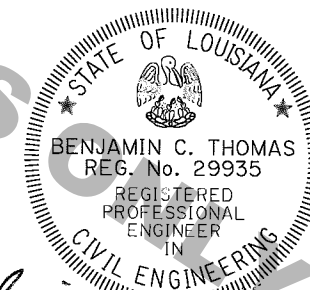

Benjamin C. Thomas
9-6-14



APPROACH SLAB LEVELING
WITH HMAC OVERLAY

CPR-16



NO.	DATE	REVISION OR CHANGE ORDER DESCRIPTION	BY

DESIGNED	BCT	PARISH	
CHECKED		CONTROL SECTION	
DETAILED	TDL	STATE PROJECT	
CHECKED	BCT		
SERIES NUMBER	08-25-16 1 OF 1		

SHEET NUMBER