



Req'd Asphaltic Concrete Overlay (Leveling)

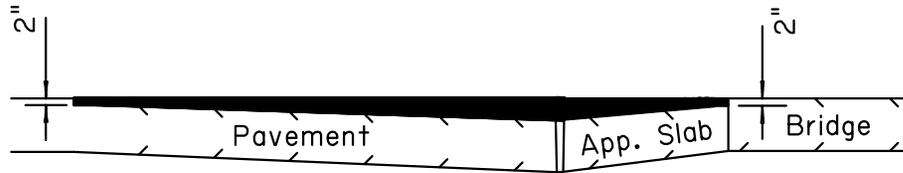

SECTION VIEW

Req'd Asphaltic Concrete Overlay (Leveling)

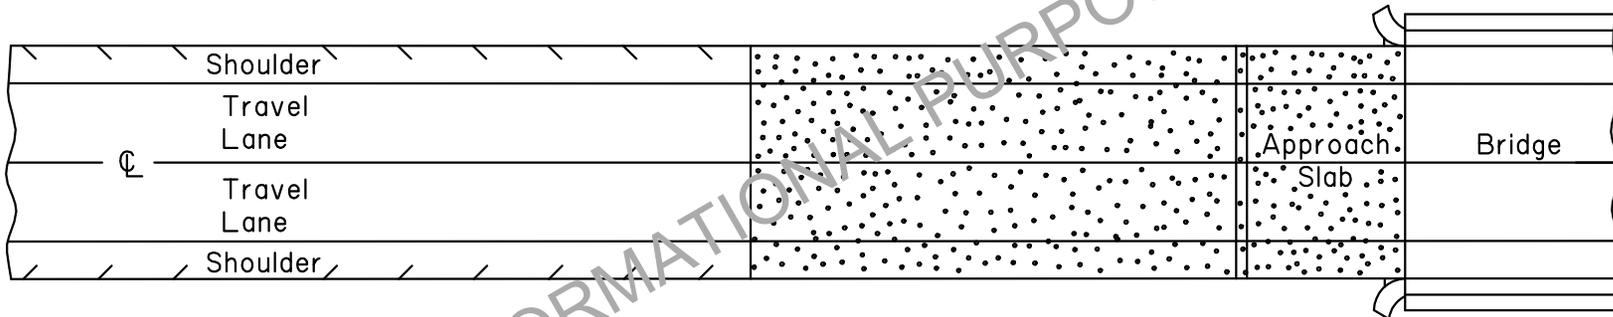

PLAN VIEW

NOTES:

1. Asphaltic concrete overlay shall be used to level roadway at each end of bridge.
2. Length of overlay and grade shall be determined by the Project Engineer.
3. Erected stringline shall be used in placing overlay.
4. Pavement joints, in overlay area, shall be cleaned and sealed (as per CPR 01 & CPR 02).
5. Pavement and approach slab shall be milled or cold planed to provide a smooth transition.
6. Approach slab leveling shall be paid for under the appropriate items for asphaltic concrete, cold planing, milling pccp, and cleaning and sealing joints.
7. Detail not to scale.

ROAD DESIGN		APPROACH SLAB LEVELING WITH HMAC OVERLAY				DESIGNED CHECKED	BCT MAC	PARISH		SHEET NO.
		CPR-16				DATE SHEET	03-03-11 1 OF 1	CONTROL SECTION	STATE PROJECT	
		NO.	DATE	REVISION	DESCRIPTION	BY				