
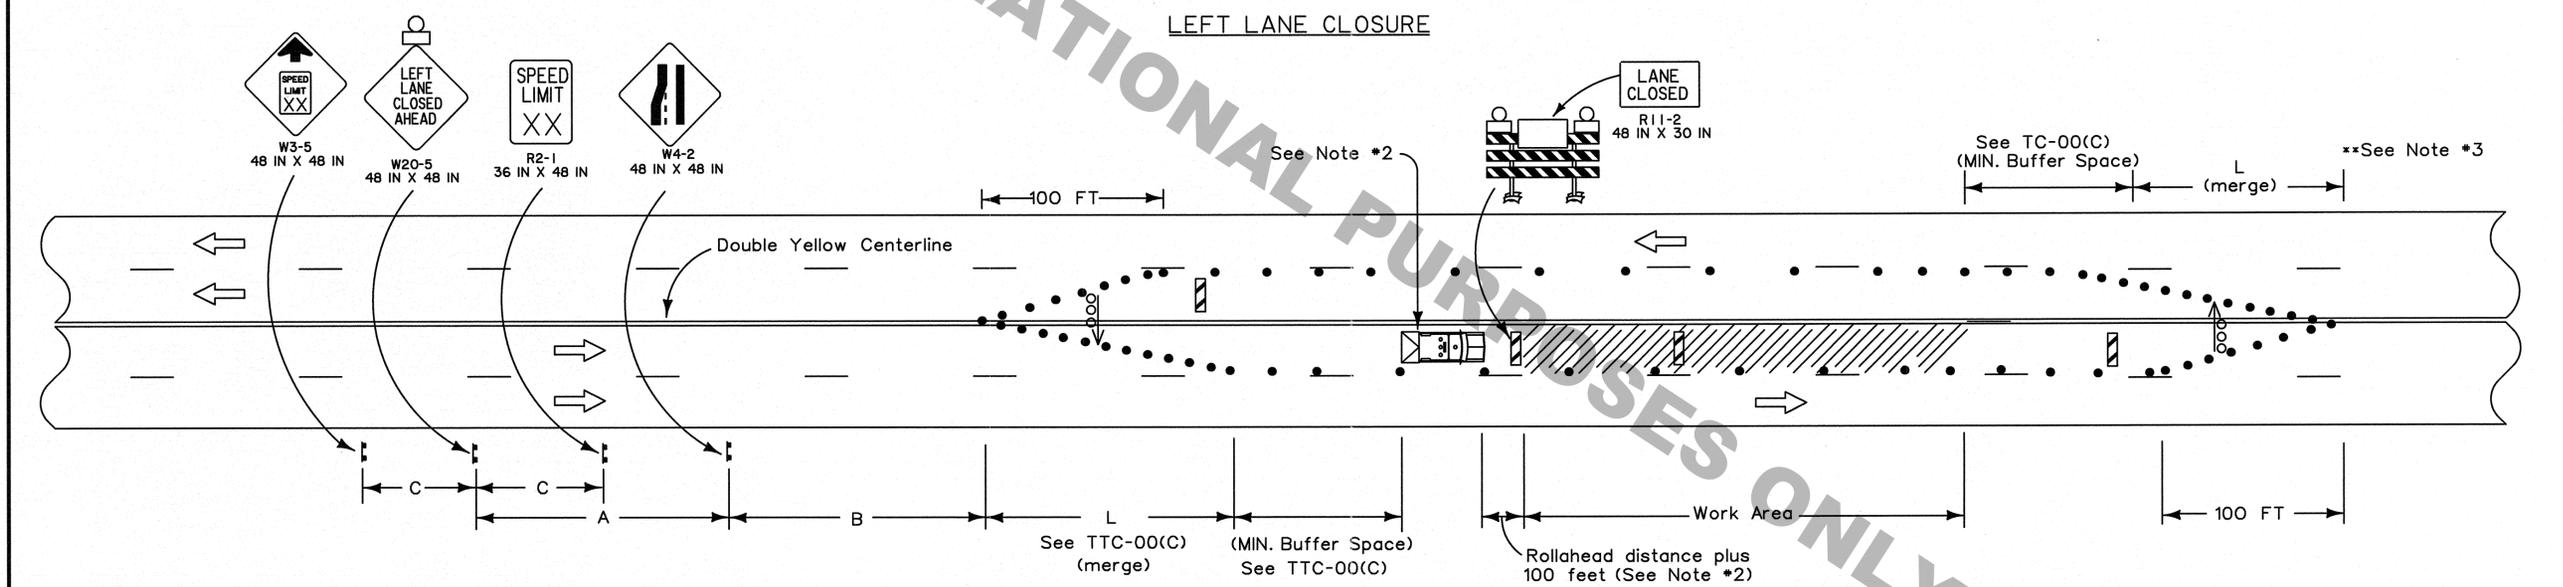


SEE TTC-00(A), TTC-00(B), TTC-00(C), AND TTC-00(D)

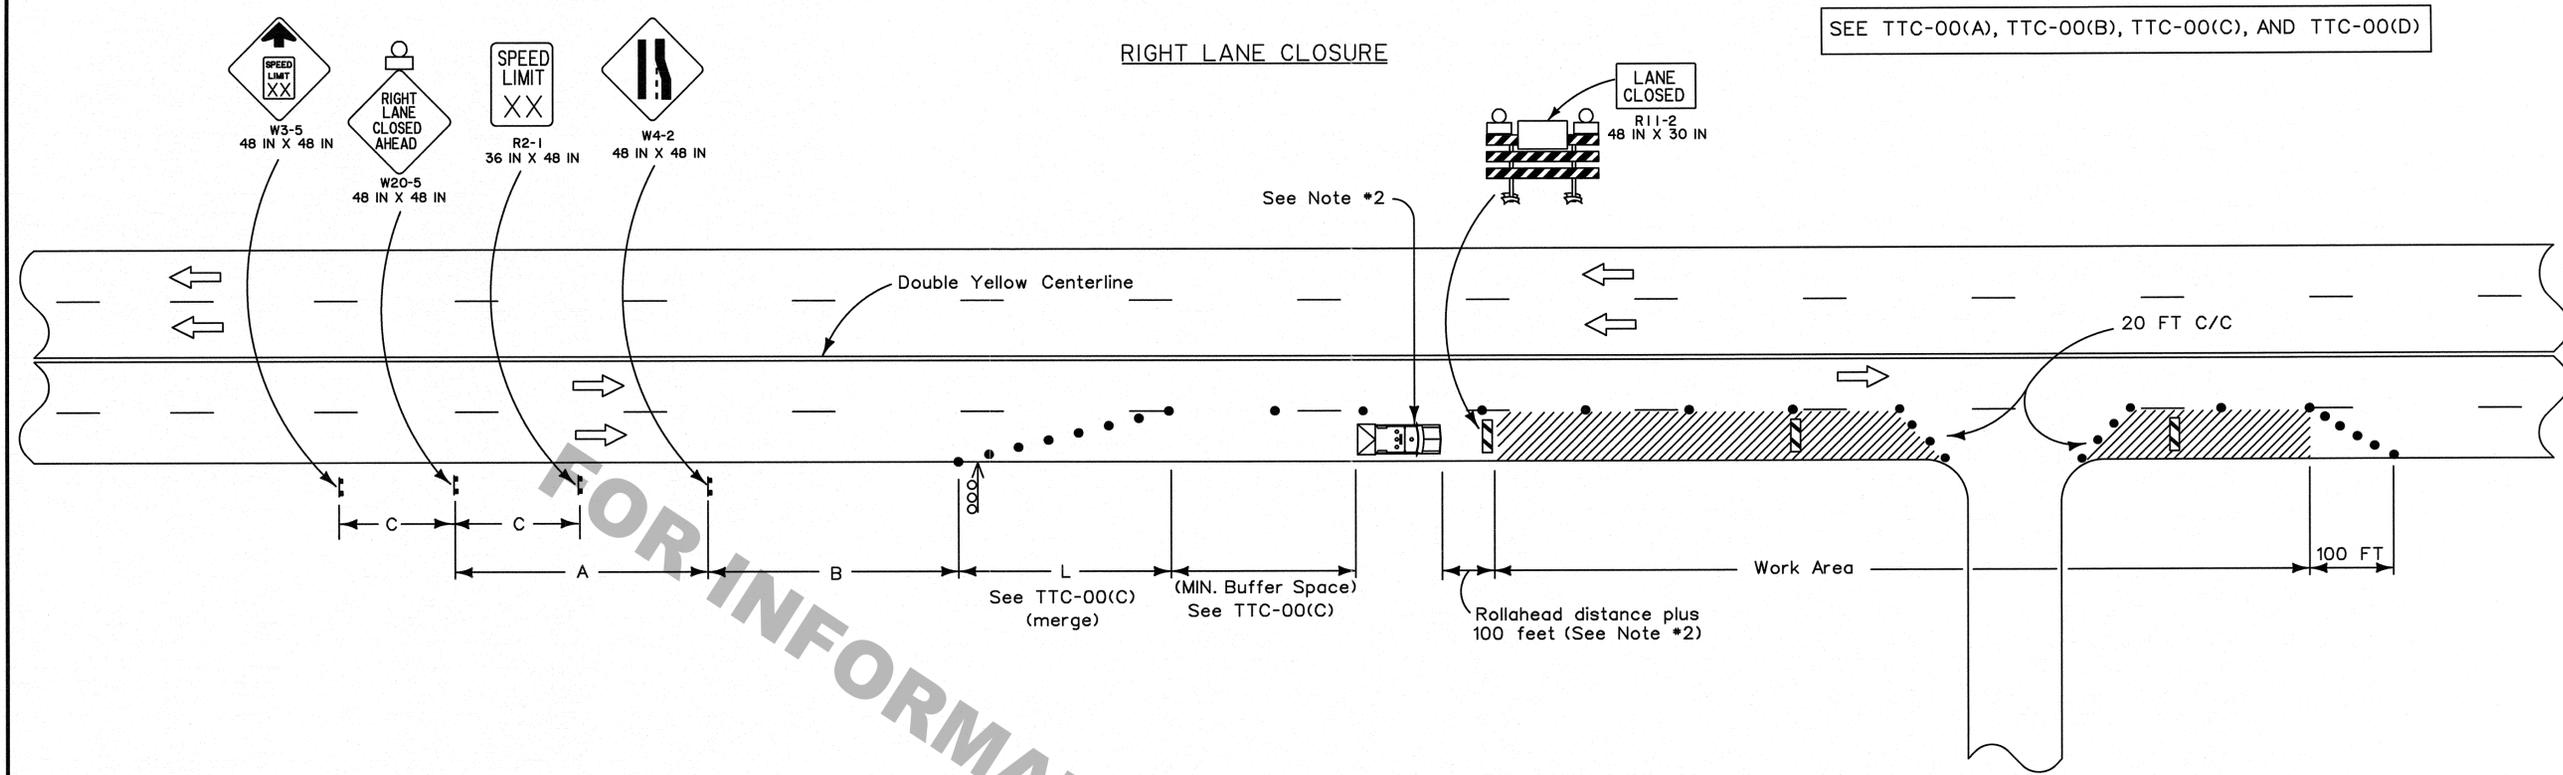

LEGEND

- Traffic Sign
- Channelizing Devices
- Type III Barricades
- Flashing Arrow Panel
- Work Area
- Type B Light
- Direction of Travel
- Truck with Amber Light and TMA

NOTES

- This sheet shall be used with the Temporary Traffic Control General Notes Sheets TTC-00(A), TTC-00(B), TTC-00(C), and TTC-00(D).
- This layout represents the minimum traffic controls required for lane closures on a four-lane undivided highway or a roadway with two-way left turn lanes. This is not for roadways with a speed limit of 55 mph or greater prior to construction. For advance signing see TTC-00(D).
 - A vehicle with a flashing amber light and a truck mounted attenuator shall be used on all roadways with an ADT greater than 20,000 and a pre-construction speed greater than or equal to 40 mph. This vehicle shall move with work operations not to exceed the rollahead distance required by the manufacturer plus 100 feet.
 - Advance signing shall match that shown for opposite direction.

SPEED LIMIT (prior to construction)	SPACING		
	'A'	'B'	'C'
≤ 40 mph	500 FT	250 FT	N/A
45-50 mph	1000 FT	360 FT	500 FT

ALL TTC STANDARDS SHOW MINIMUM CONSTRUCTION SIGNING.
 ALL SITUATIONS SHALL BE REVIEWED AND/OR DESIGNED BY THE ENGINEER.
 CONTRACTORS ARE RESPONSIBLE FOR COMPLYING WITH ALL TTC STANDARDS.