




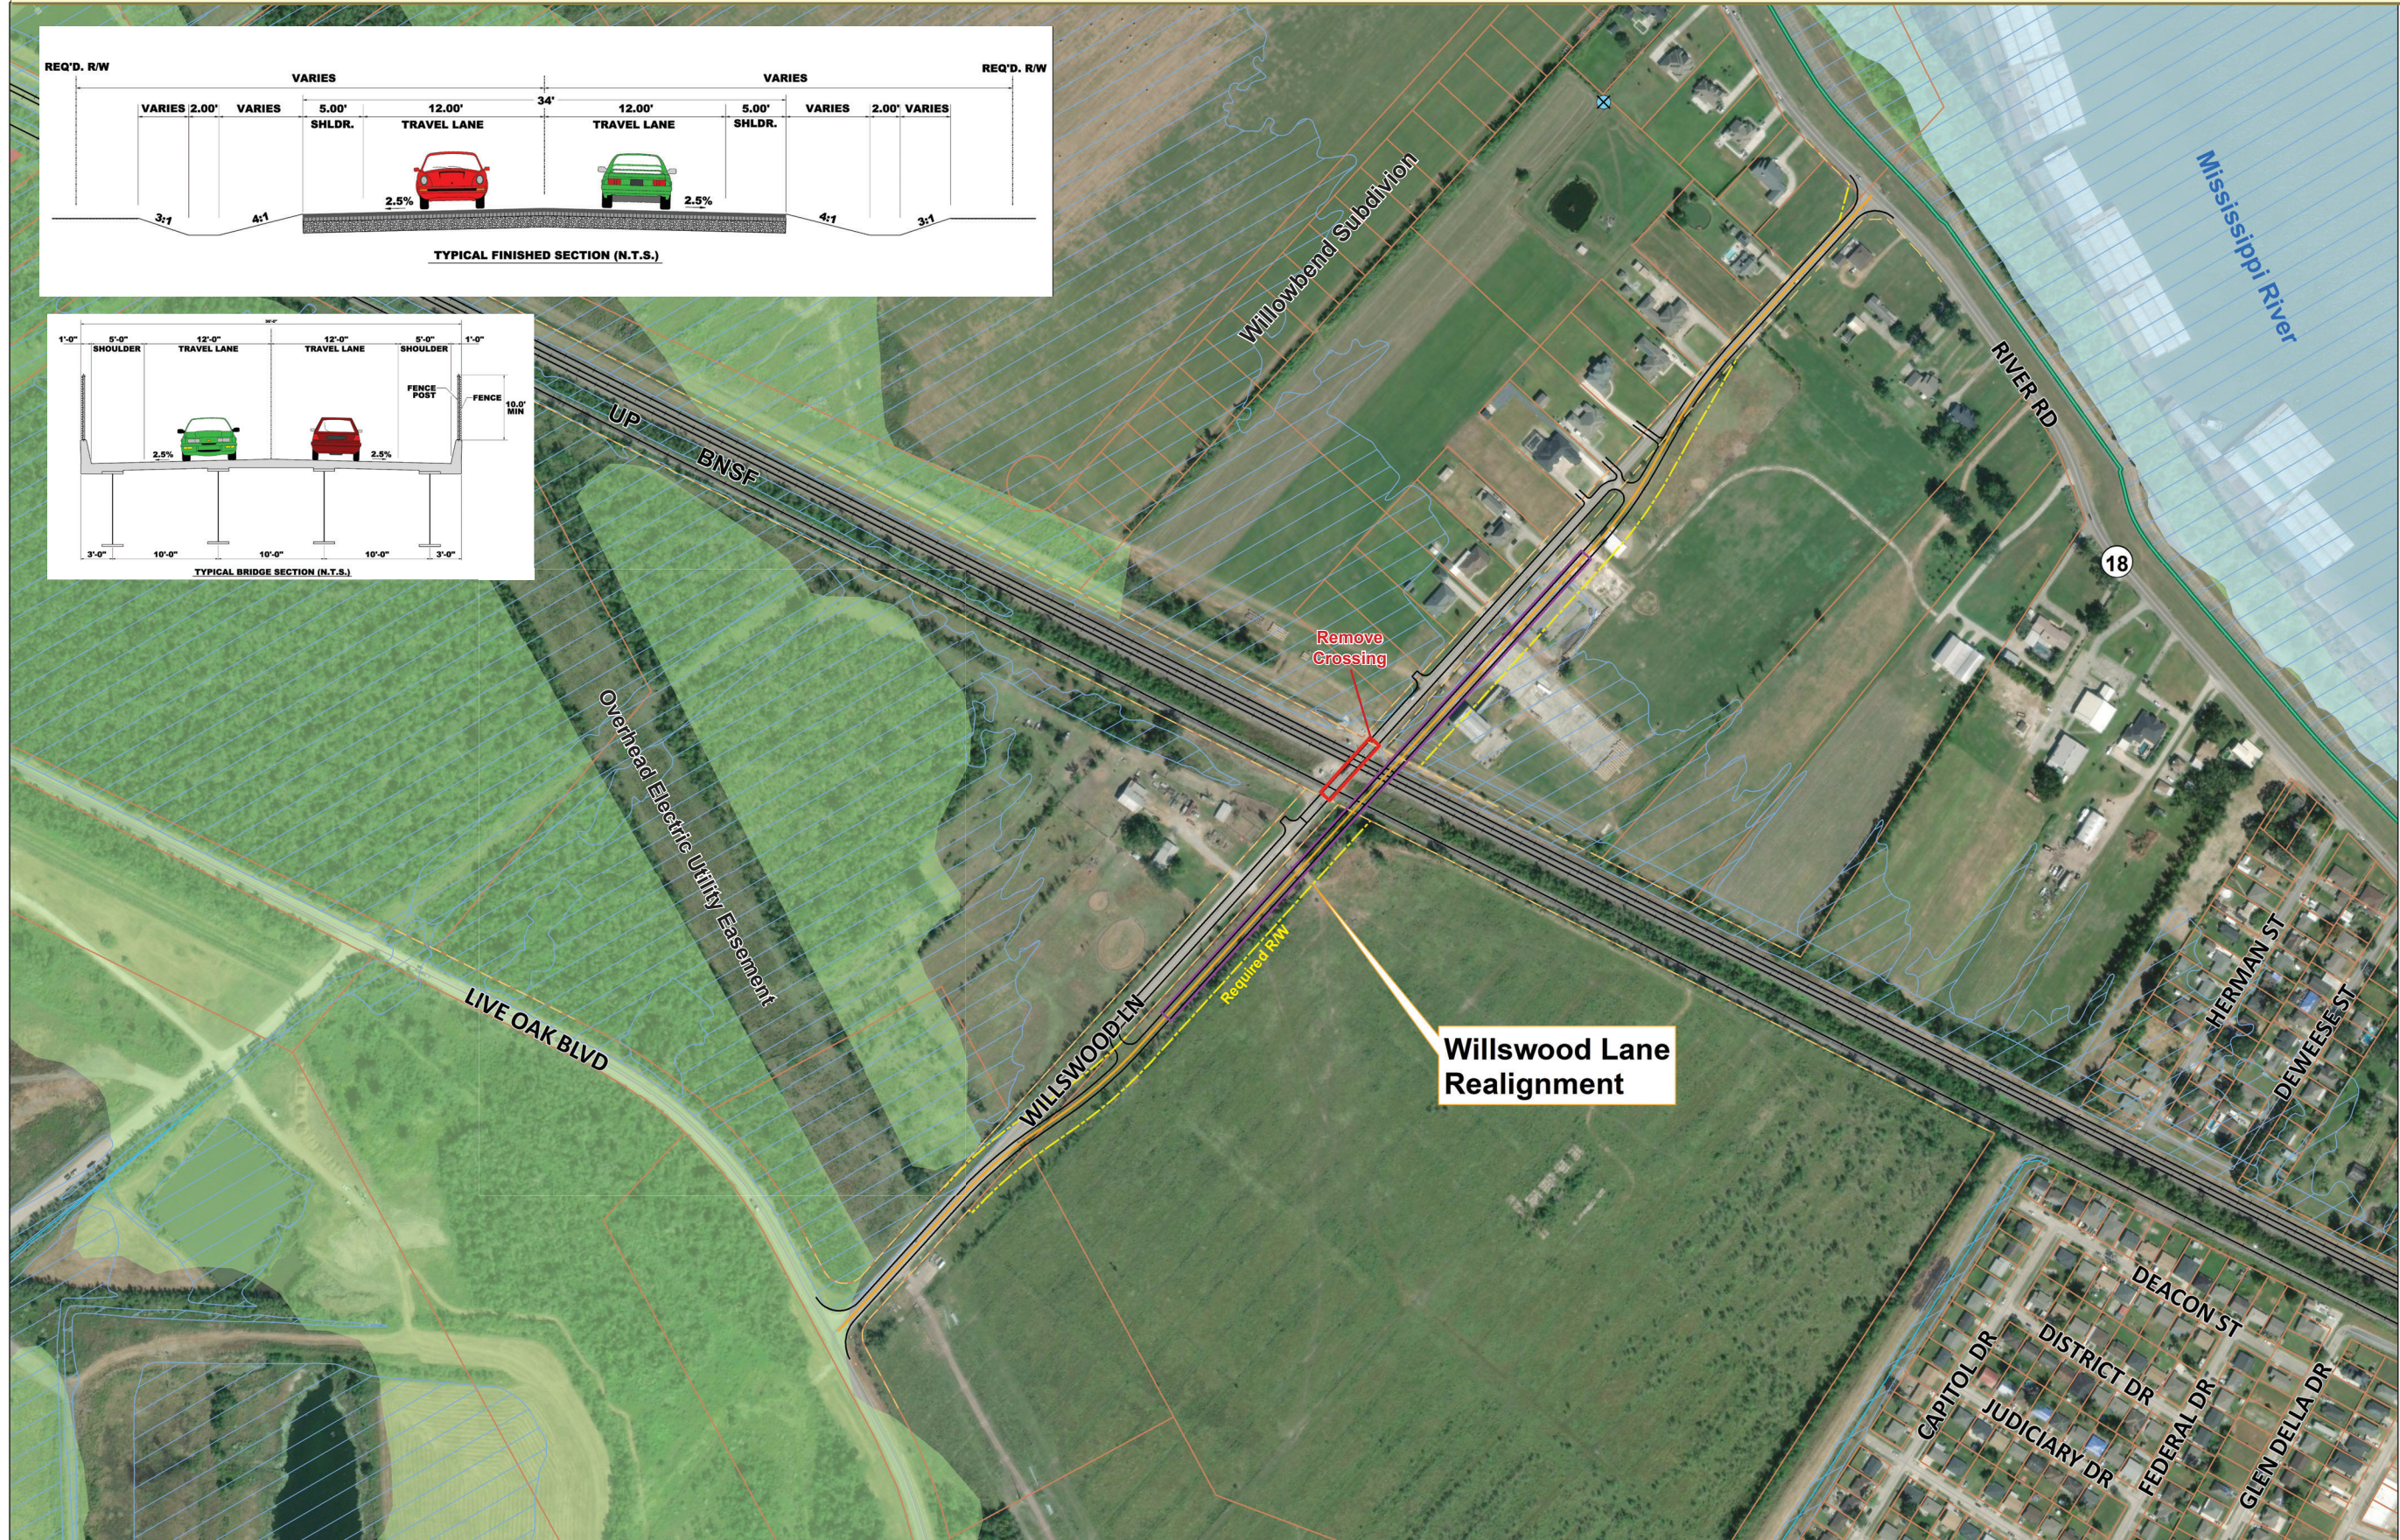

New Orleans Rail Gateway Program Avondale PEL Study

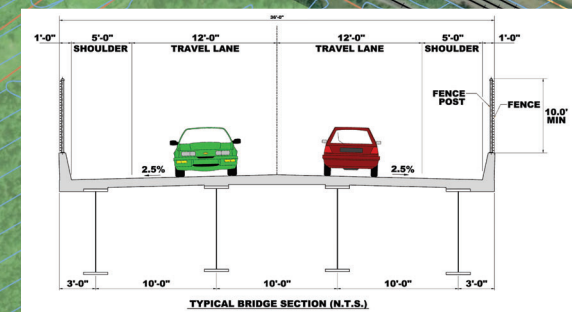

ALTERNATIVE 2 - WILLSWOOD LANE REALIGNMENT

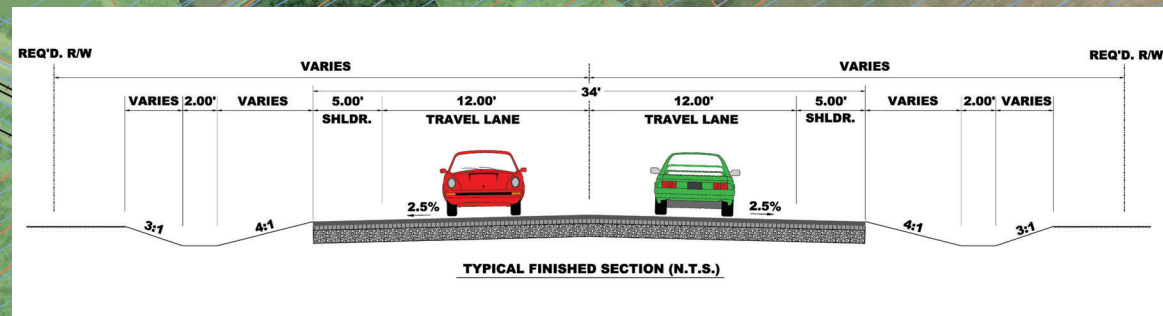

- Legend**
- Willswood Lane Realignment**
- Centerline
 - Edge of Pavement
 - Required R/W
 - Bridge
 - RR Crossing Removal
 - Existing R/W
 - Existing Railroad
 - 100-year Floodplain
 - NWI Wetland
 - Parcel Boundary
 - Park
 - Canal/Ditch
 - Levee
 - Landfill
 - Plugged/ Abandoned Water Well

