


Louisiana Department of Transportation and Development
 1992 Specifications

ASPHALTIC CONCRETE GRADATION - 0.45 POWER CURVE WITH RESTRICTED ZONE AND CONTROL POINTS*
 25.0 mm (1.0 inch) Nominal Maximum Size

Plant Code: H Mix Type: _____ Job Mix Sequence No.: _____

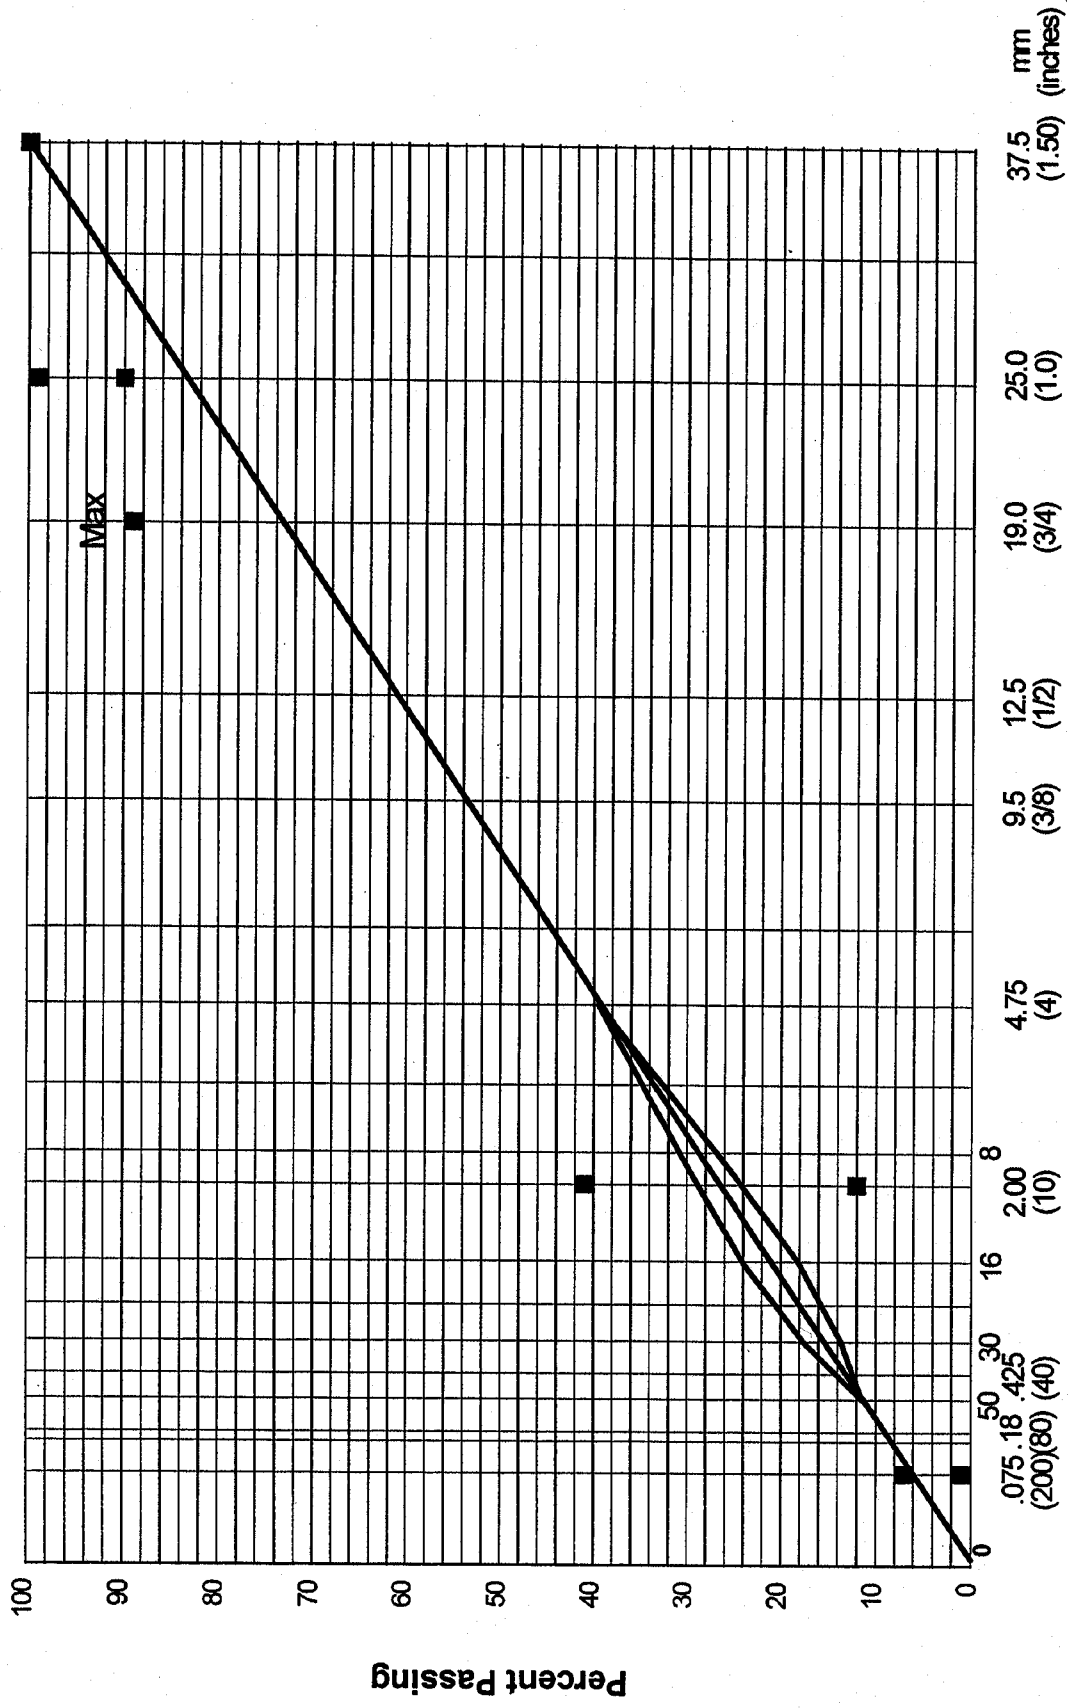

Sieve Sizes

* Use with Asphaltic Concrete Special Provisions, Rev. 1/97.

Certified Asphaltic Concrete Technician

Date