


Louisiana Department of Transportation and Development

ASPHALTIC CONCRETE GRADATION - 0.45 POWER CURVE WITH RESTRICTED ZONE AND CONTROL POINTS*

19.0mm (0.750 inch) Nominal Maximum Size

Plant Code: _____ Mix Type: _____ Job Mix Sequence No.: _____

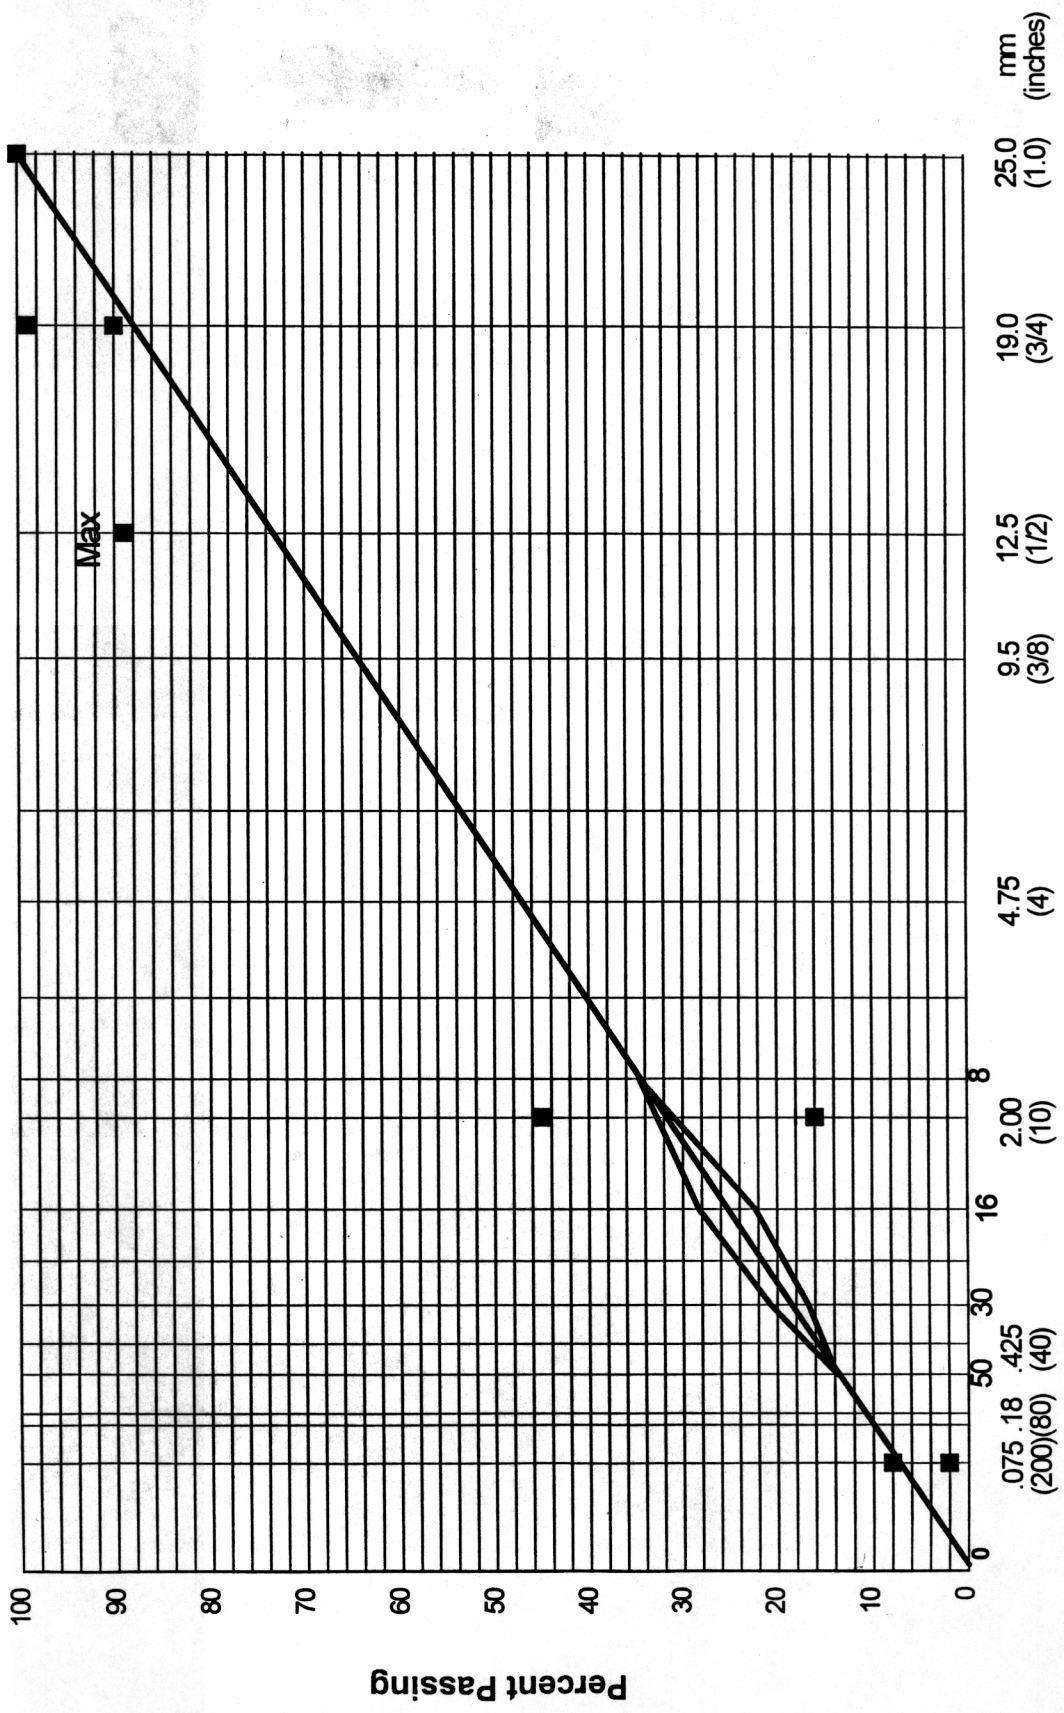

Sieve Sizes

* Use with Asphaltic Concrete Special Provision, Rev. 1/97.

Certified Asphaltic Concrete Technician

Date