


Louisiana Department of Transportation and Development

# ASPHALTIC CONCRETE GRADATION - 0.45 POWER CURVE WITH RESTRICTED ZONE AND CONTROL POINTS

## 1.500 Inch Nominal Maximum Size

Plant Code: \_\_\_\_\_ Mix Type: Base Course Job Mix Sequence No.: \_\_\_\_\_

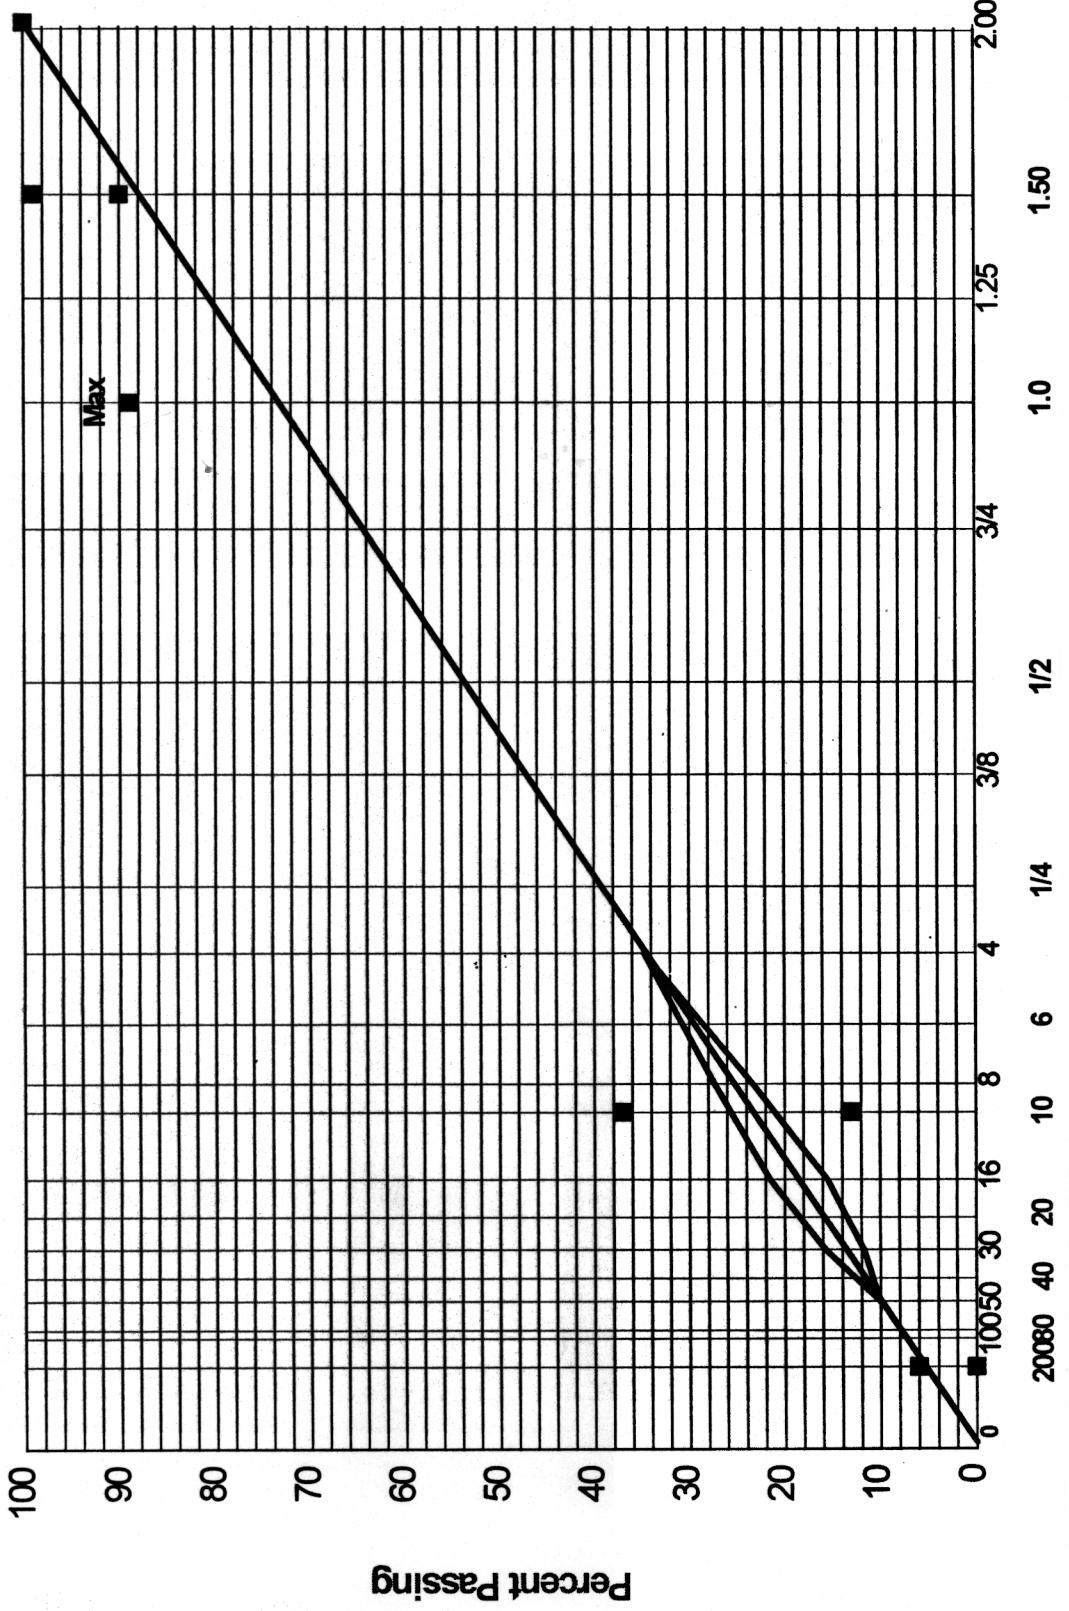

Sieve Sizes

Certified Asphaltic Concrete Technician

Date