


Louisiana Department of Transportation and Development

ASPHALTIC CONCRETE GRADATION - 0.45 POWER CURVE WITH RESTRICTED ZONE AND CONTROL POINTS

1 / 2 inch (12.5mm) Nominal Maximum Size

Plant Code: H Level: _____ Mix Type: _____ Job Mix Sequence No: _____

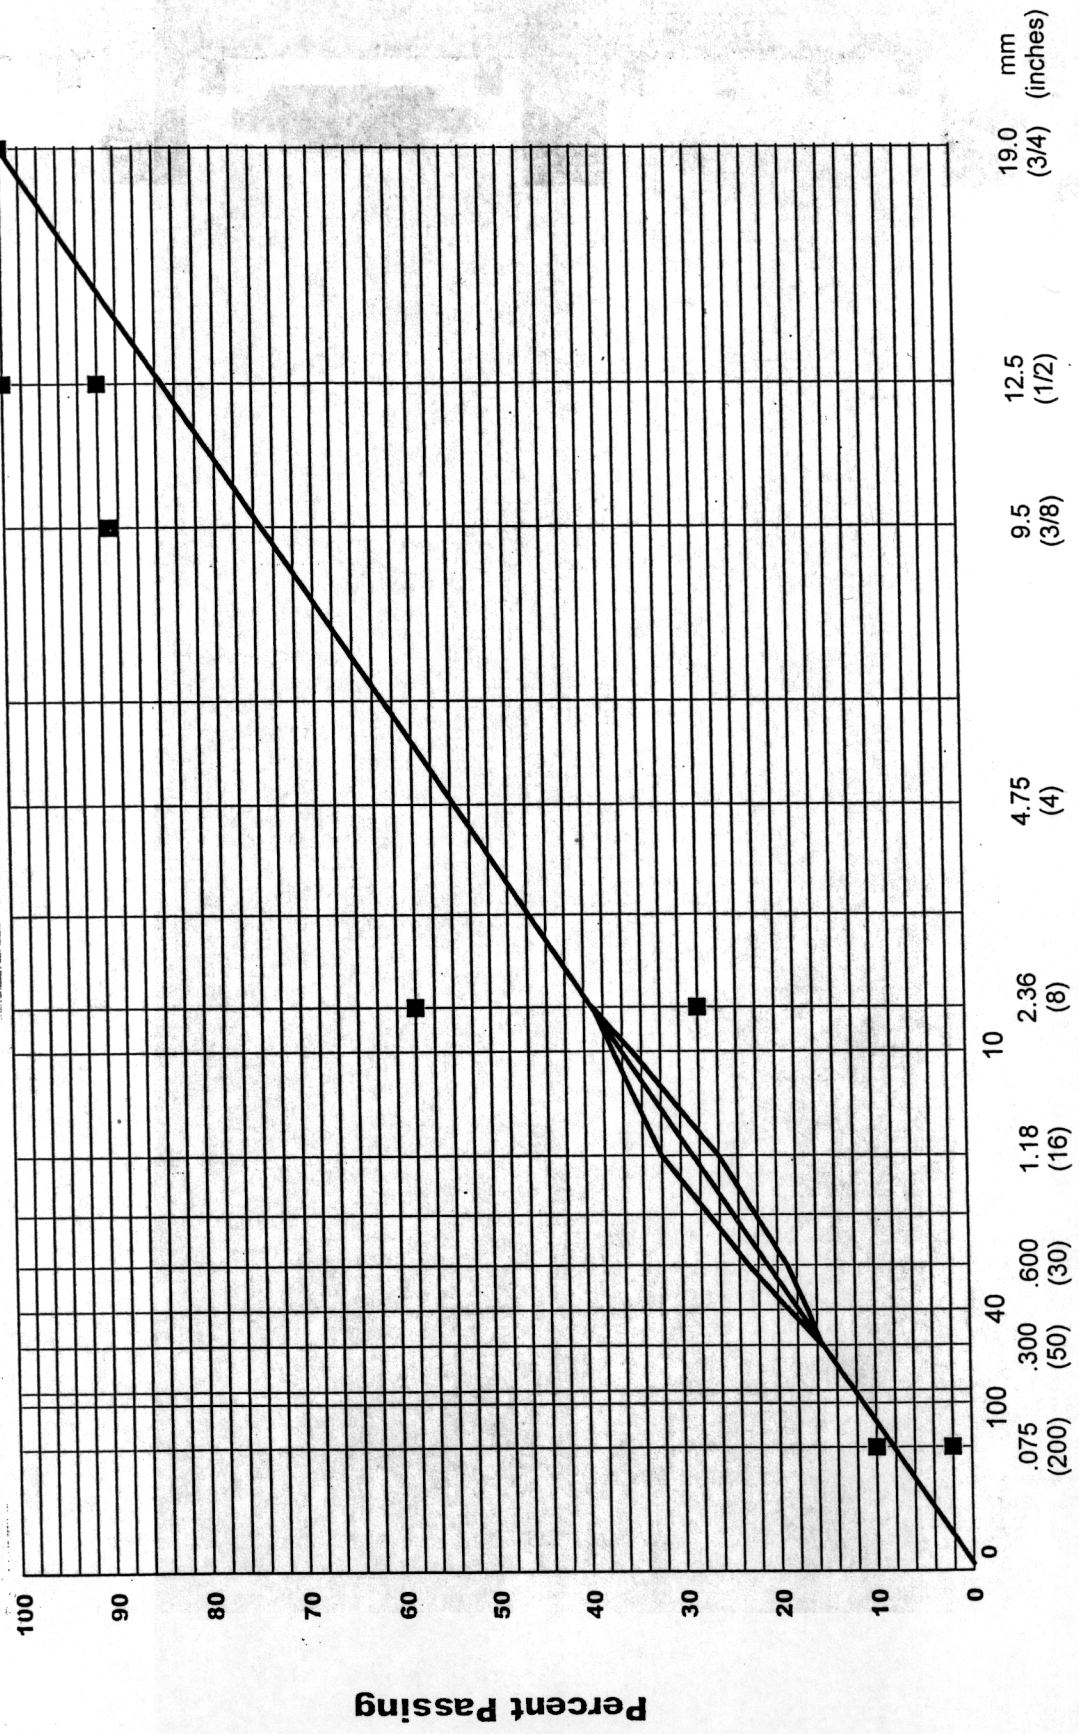

Sieve Sizes

Certified Asphaltic Concrete Technician

Date