


### Figure 6-24 Central Island Cross Section

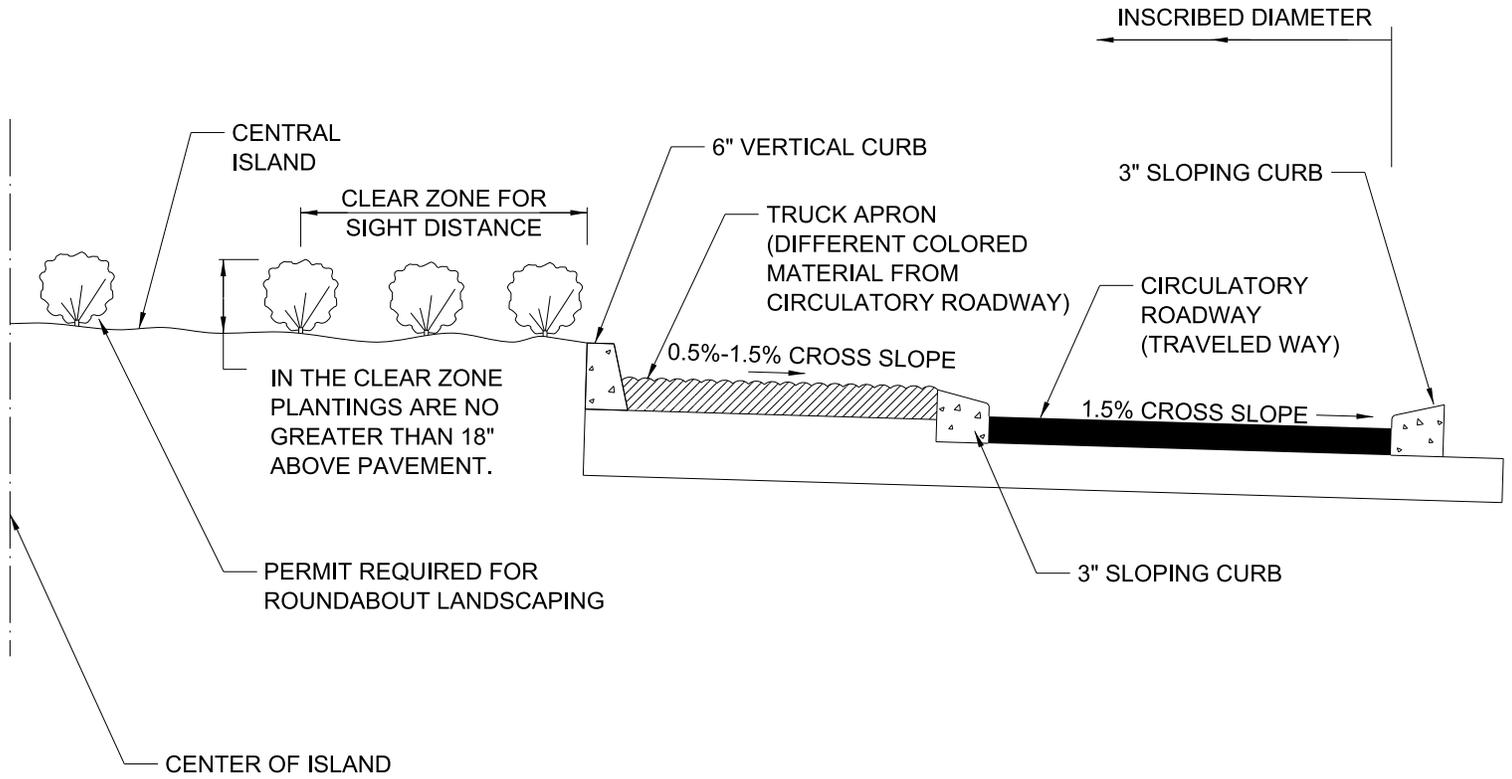


### Figure 6-25 Roundabout Alignment


ALIGNMENT OFFSET LEFT

RADIAL ALIGNMENT


ALIGNMENT OFFSET RIGHT

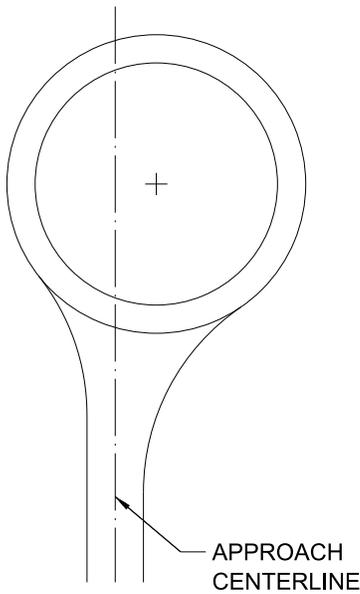

PREFERRED

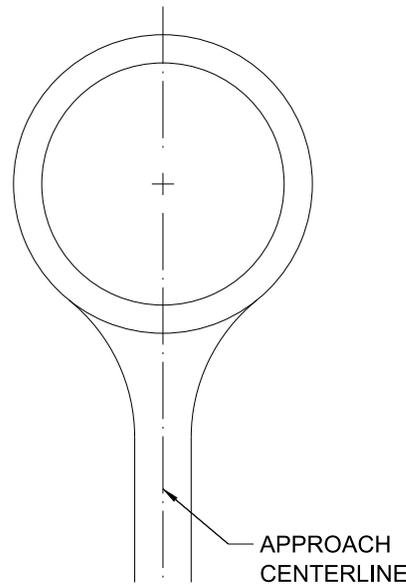

ACCEPTABLE

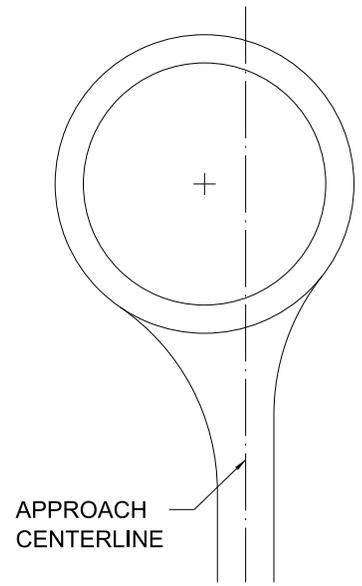

LEAST DESIRABLE