

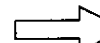


Note:  
 indicates the direction of travel (not a pavement marker).

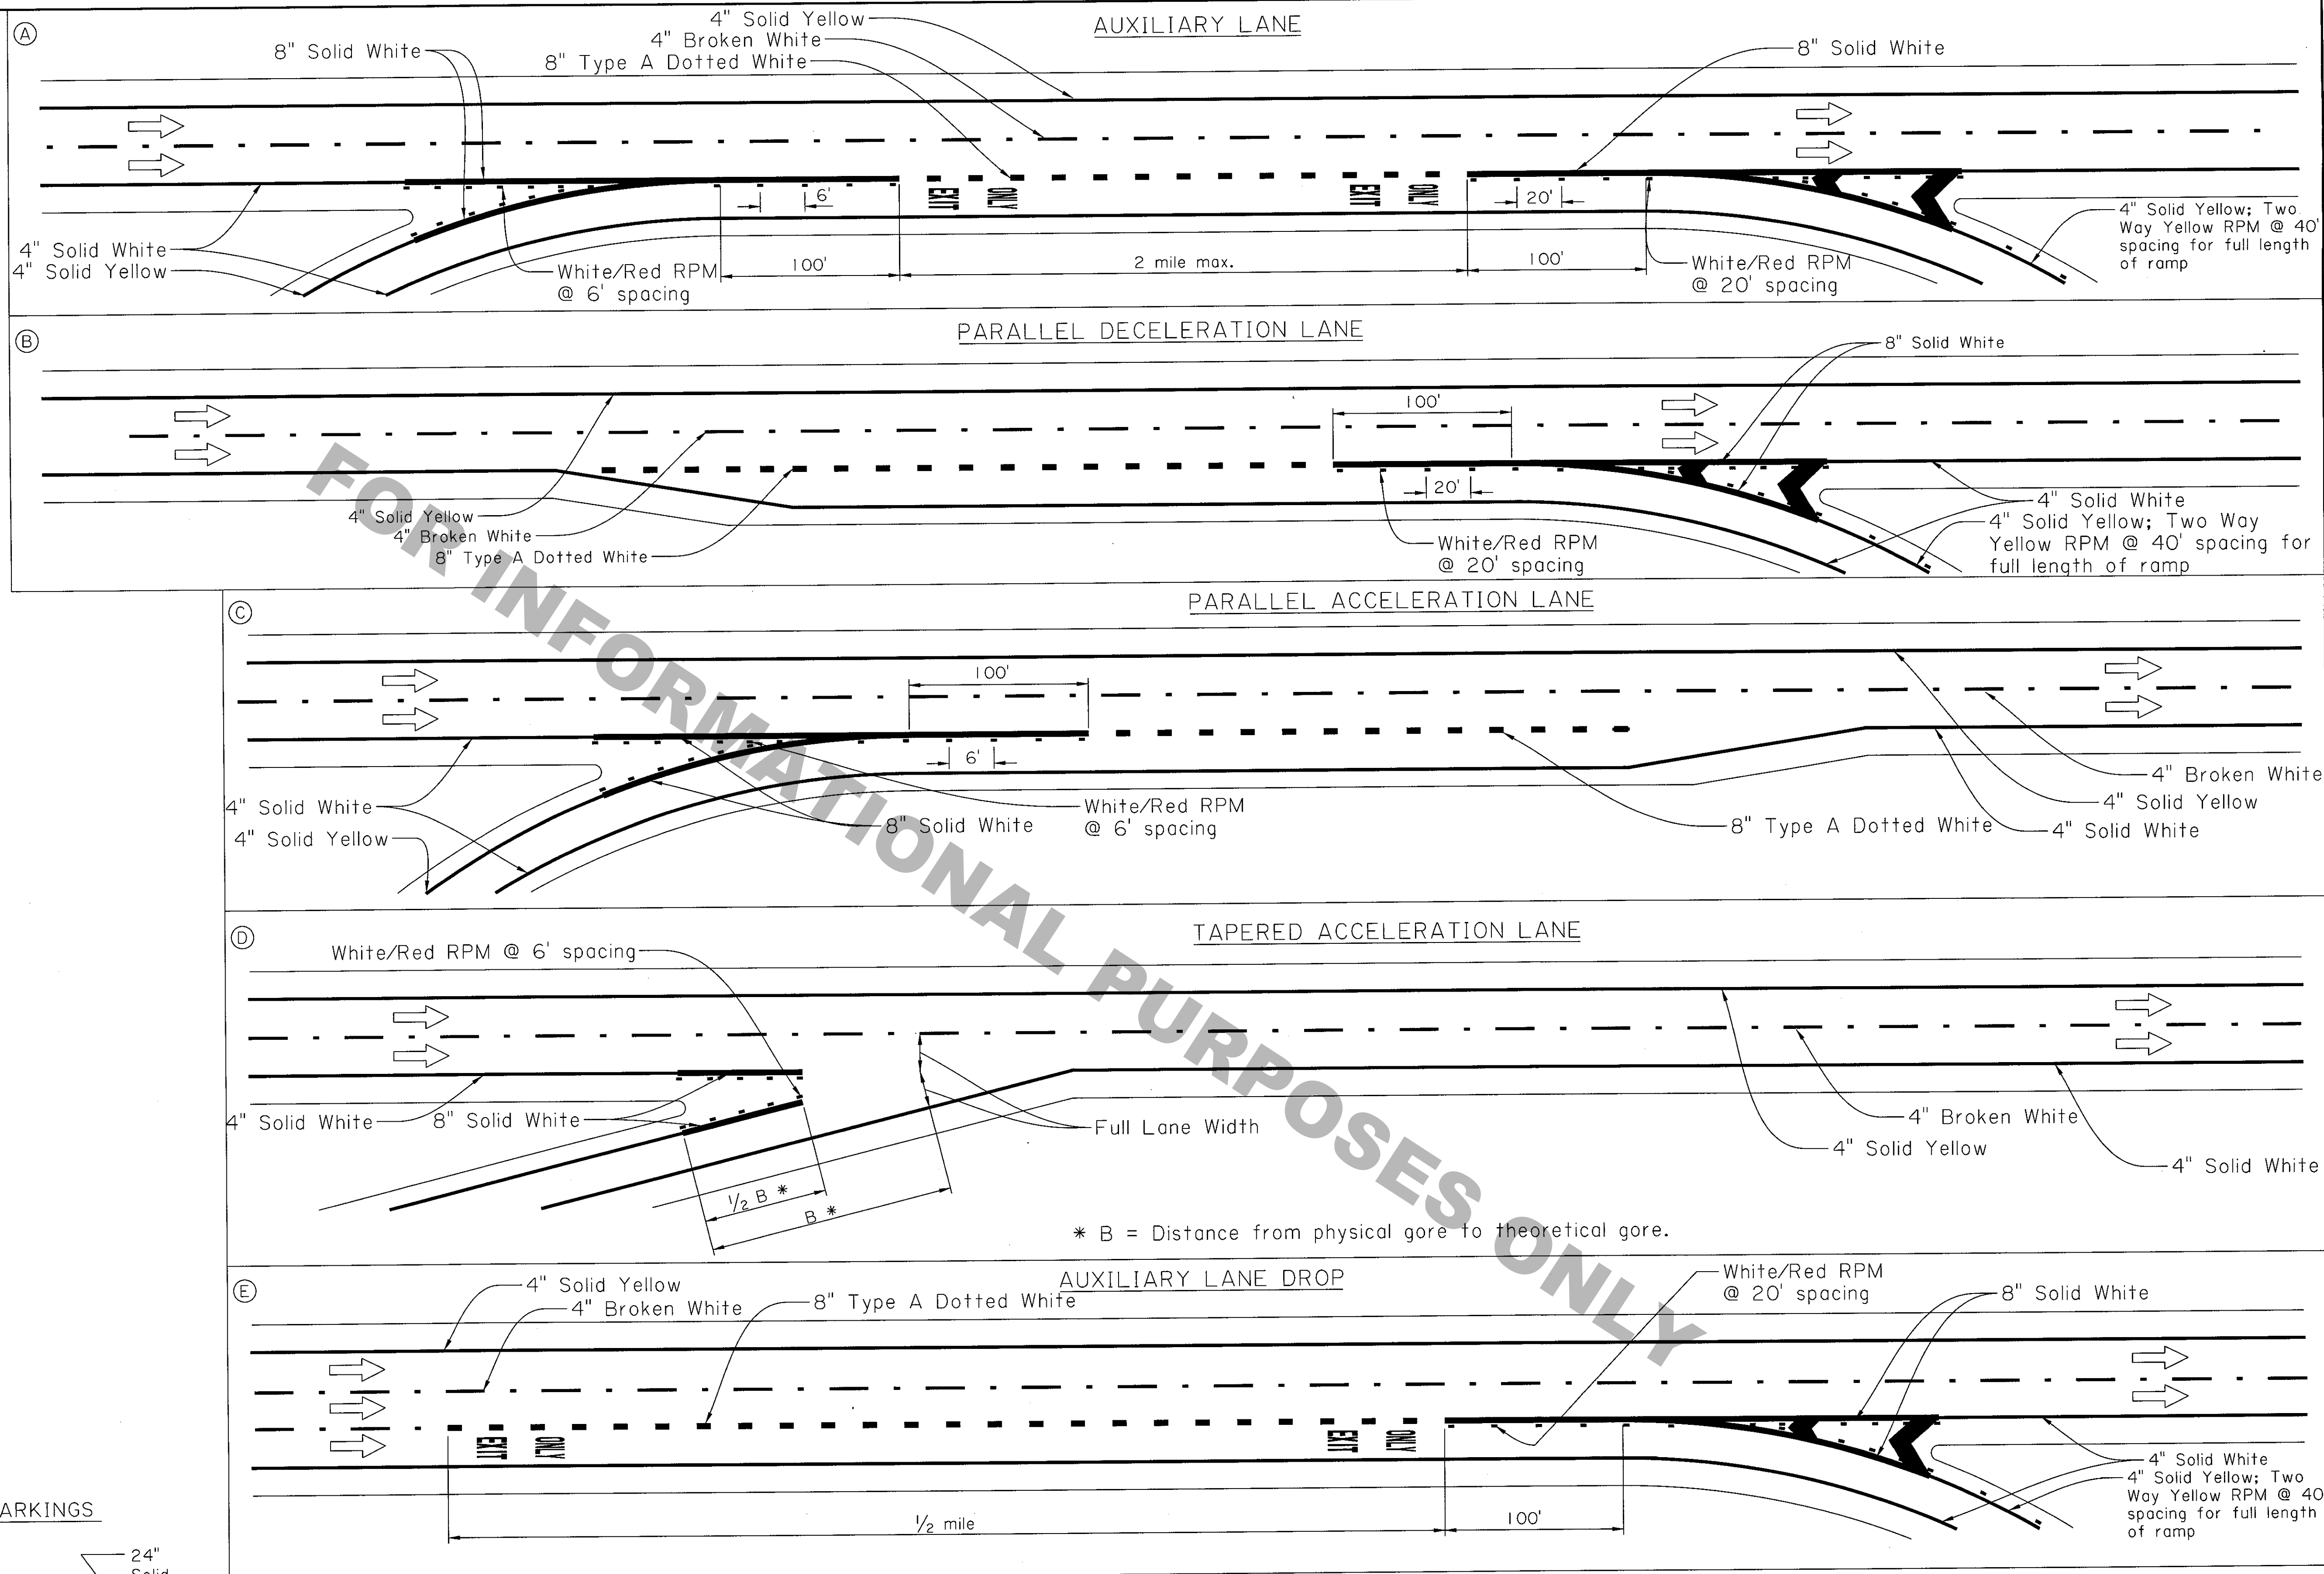

TYPICAL EXIT GORE MARKINGS

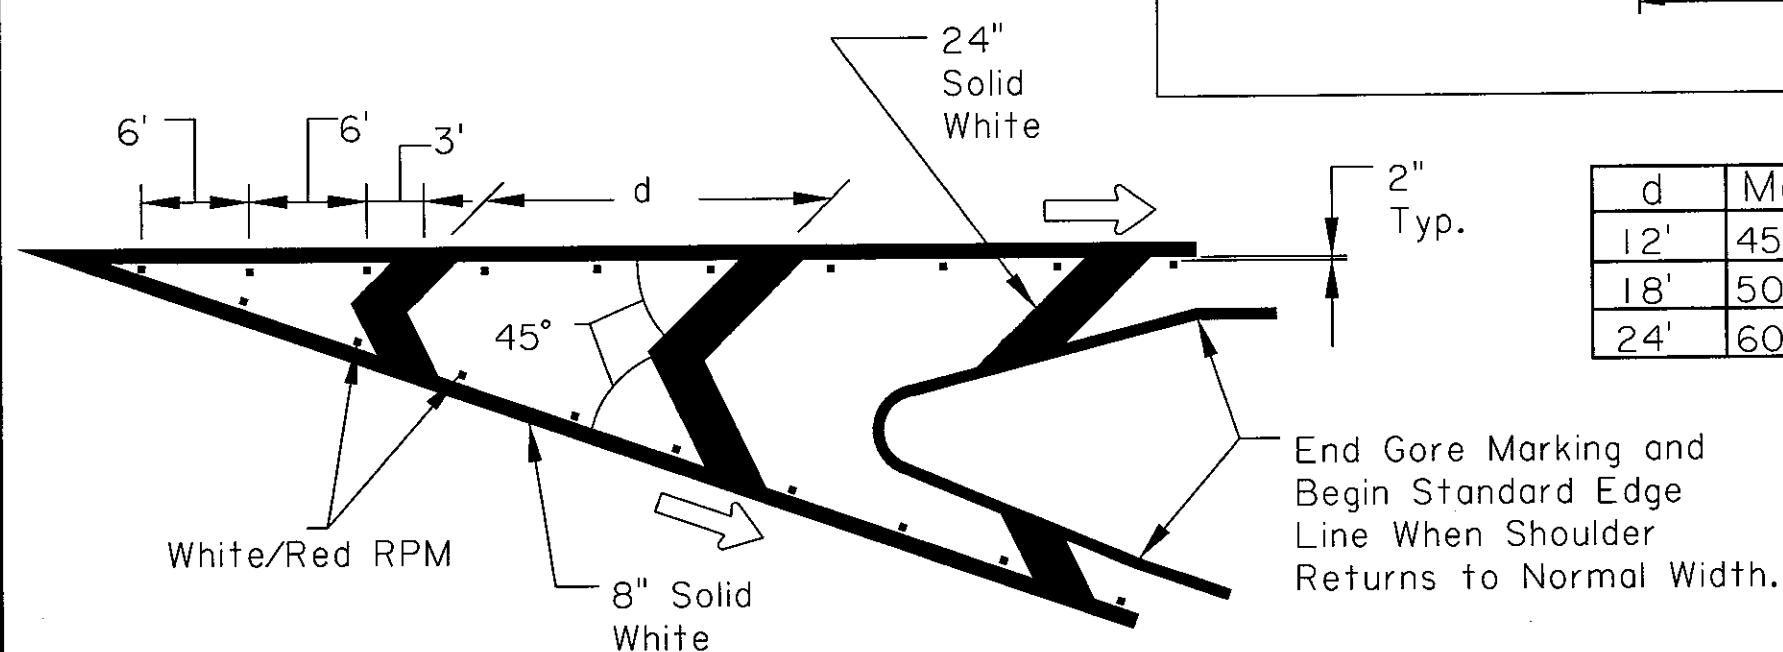

d	Mainline Speed
12'	45 MPH or Less
18'	50 or 55 MPH
24'	60 MPH or Above

\* B = Distance from physical gore to theoretical gore.

SHEET NUMBER: \_\_\_\_\_

DESIGNED: G. LEBLANC  
 CHECKED: J. COLVIN

PARISH: \_\_\_\_\_

CONTROL SECTION: \_\_\_\_\_

STATE PROJECT: \_\_\_\_\_

DATE: 9-18-2017

BY: *Aimee P. Williams*

REVISION OR CHANGE ORDER DESCRIPTION: \_\_\_\_\_

APPROVED OR CHANGED: \_\_\_\_\_

NO. \_\_\_\_\_

DATE: \_\_\_\_\_

PAVEMENT MARKING DETAILS

PM-04

Auxiliary, Deceleration and Acceleration Lanes and Gore Striping Layouts

**DOTD**  
 TRAFFIC ENGINEERING