




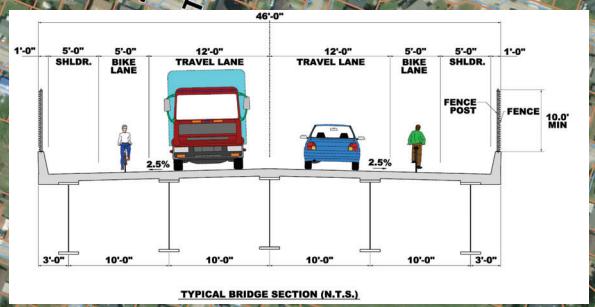

# New Orleans Rail Gateway Program Avondale PEL Study

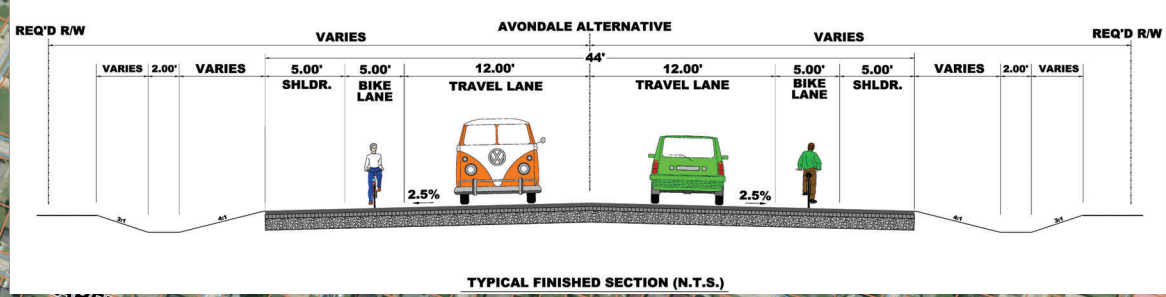

## ALTERNATIVE 1 - AVONDALE GARDEN ROAD ALTERNATIVE

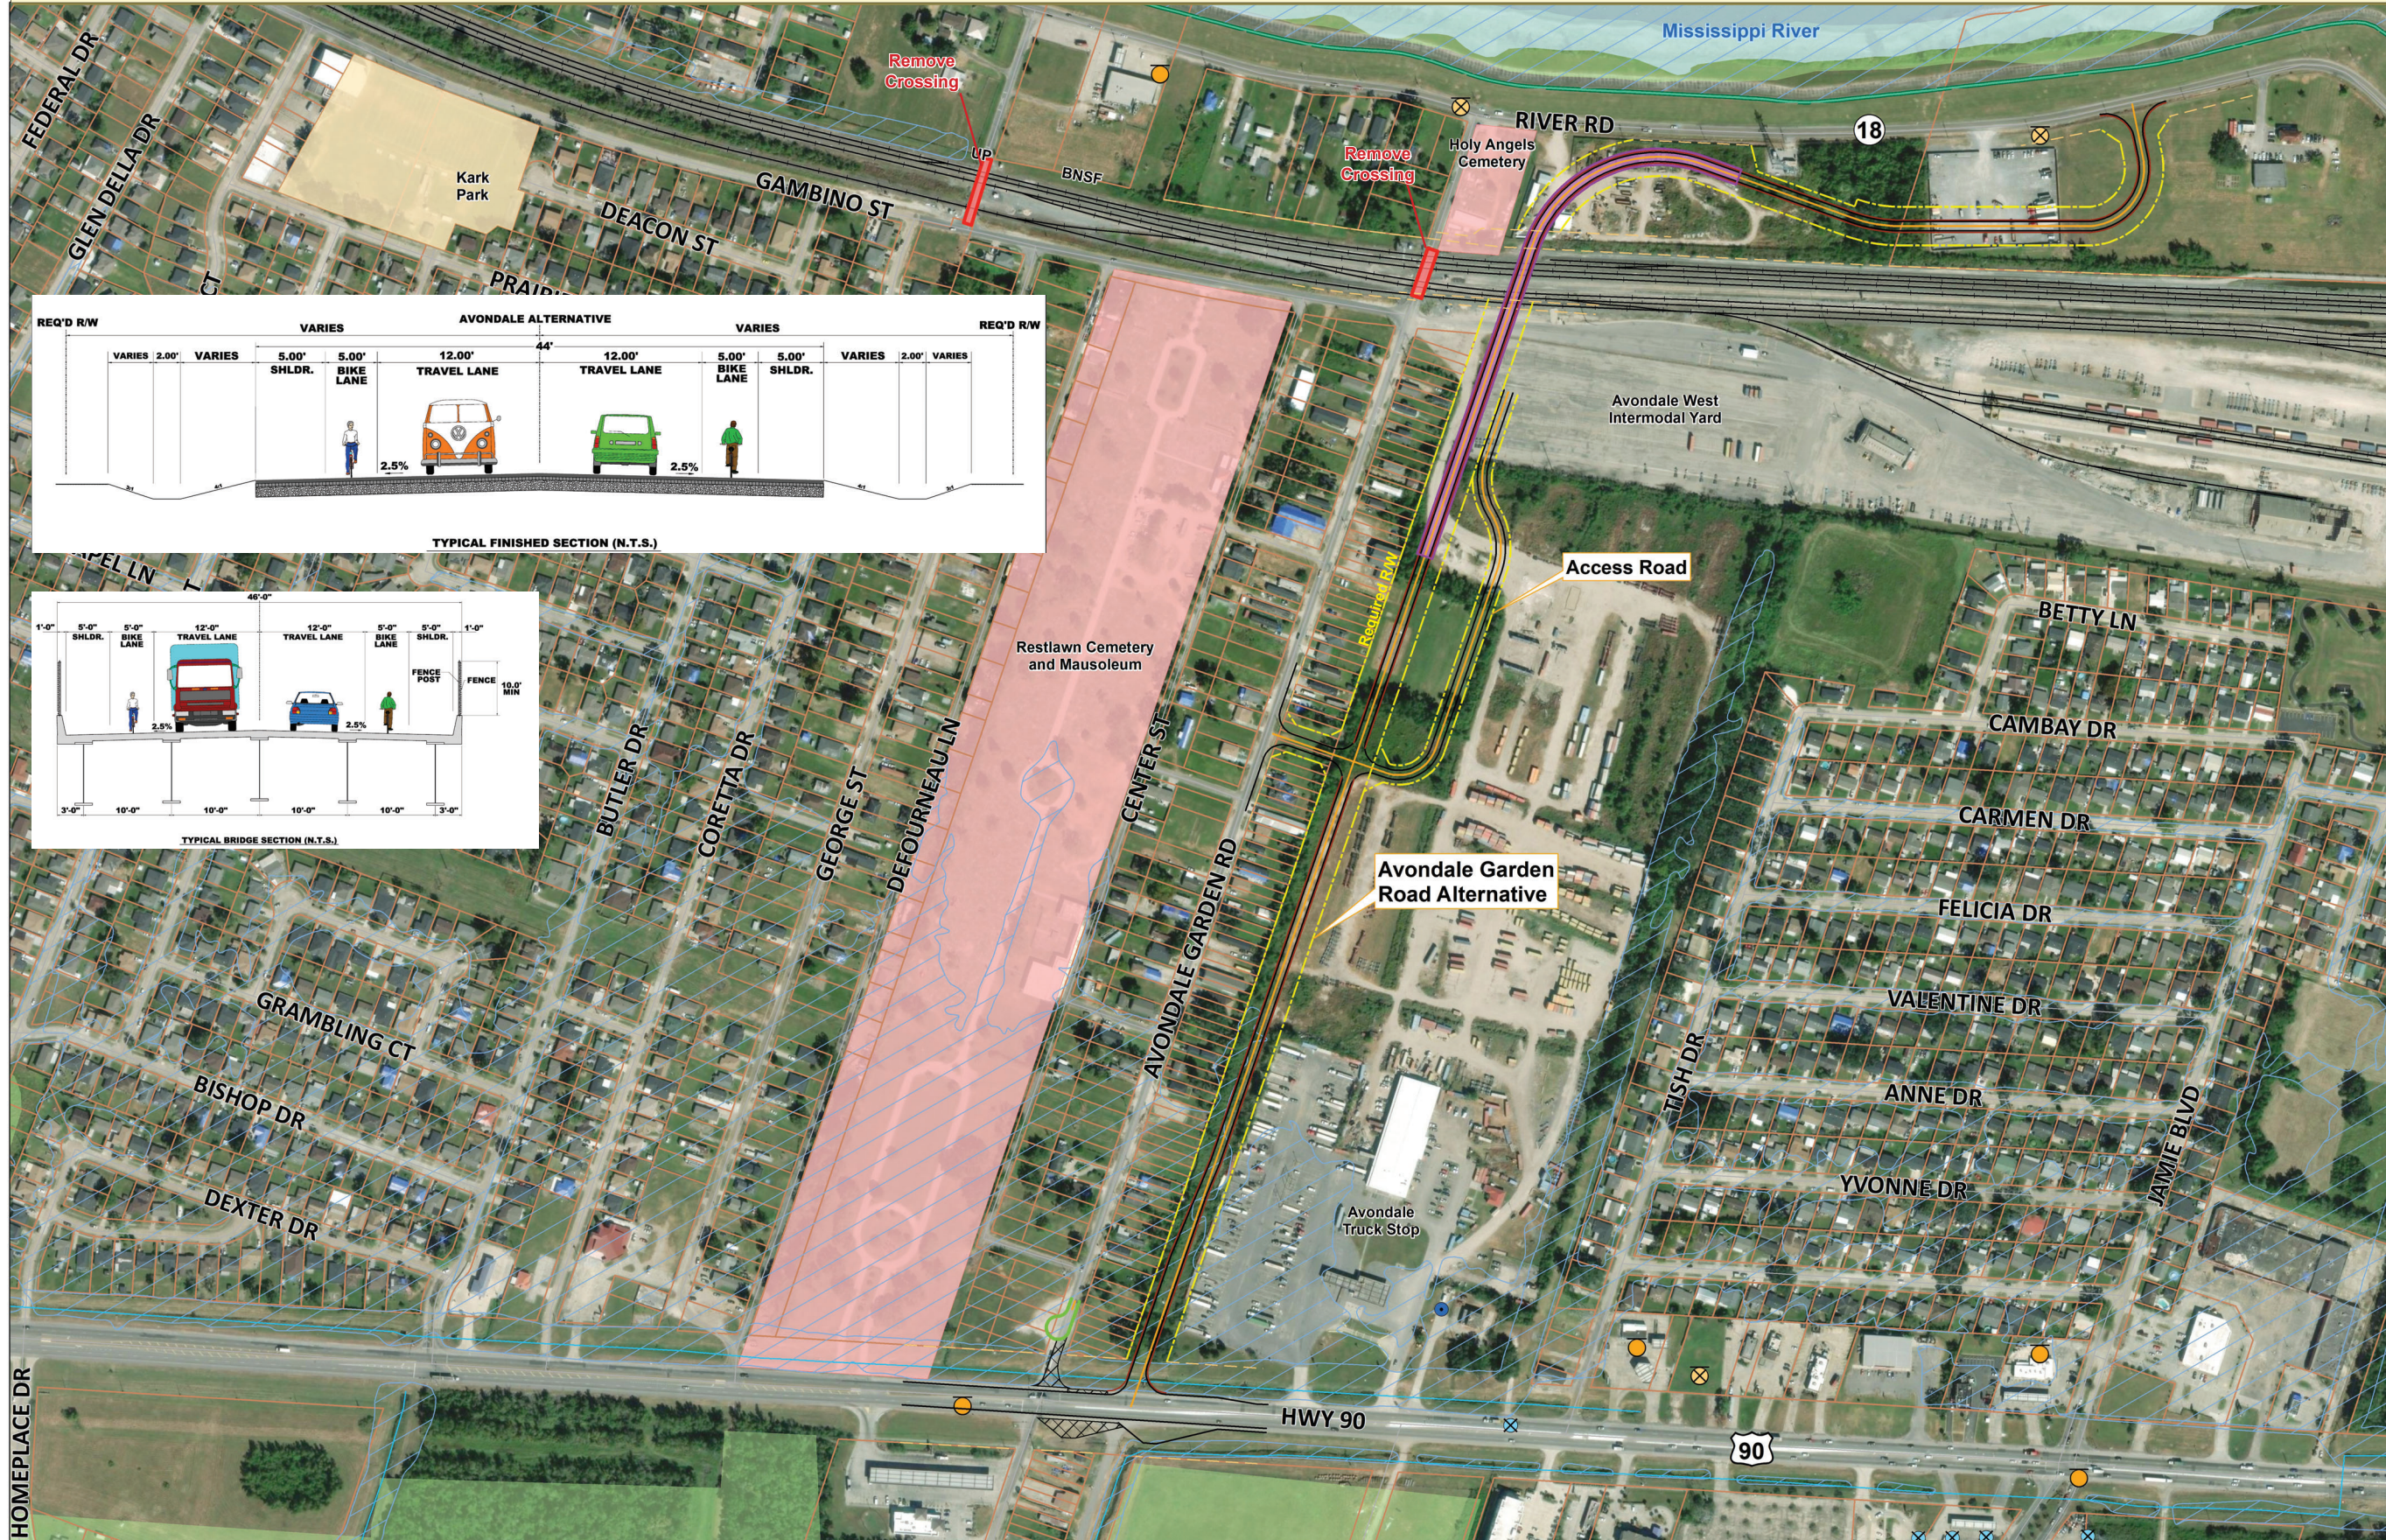

- Legend**
- Avondale Garden Road Alternative**
- Bike Lane
  - Centerline
  - Cul-de-sac
  - Edge of Pavement
  - Required R/W
  - Bridge
  - RR Crossing Removal
  - X Road Removal
  - Existing R/W
  - Existing Railroad
  - Cemetery
  - 100-year Floodplain
  - NWI Wetland
  - Parcel Boundary
  - Park
  - Canal/Ditch
  - Levee
  - ⊗ Closed UST(s)
  - ⊙ Open UST(s)
  - Active Water Well
  - ⊗ Plugged/ Abandoned Water Well

